


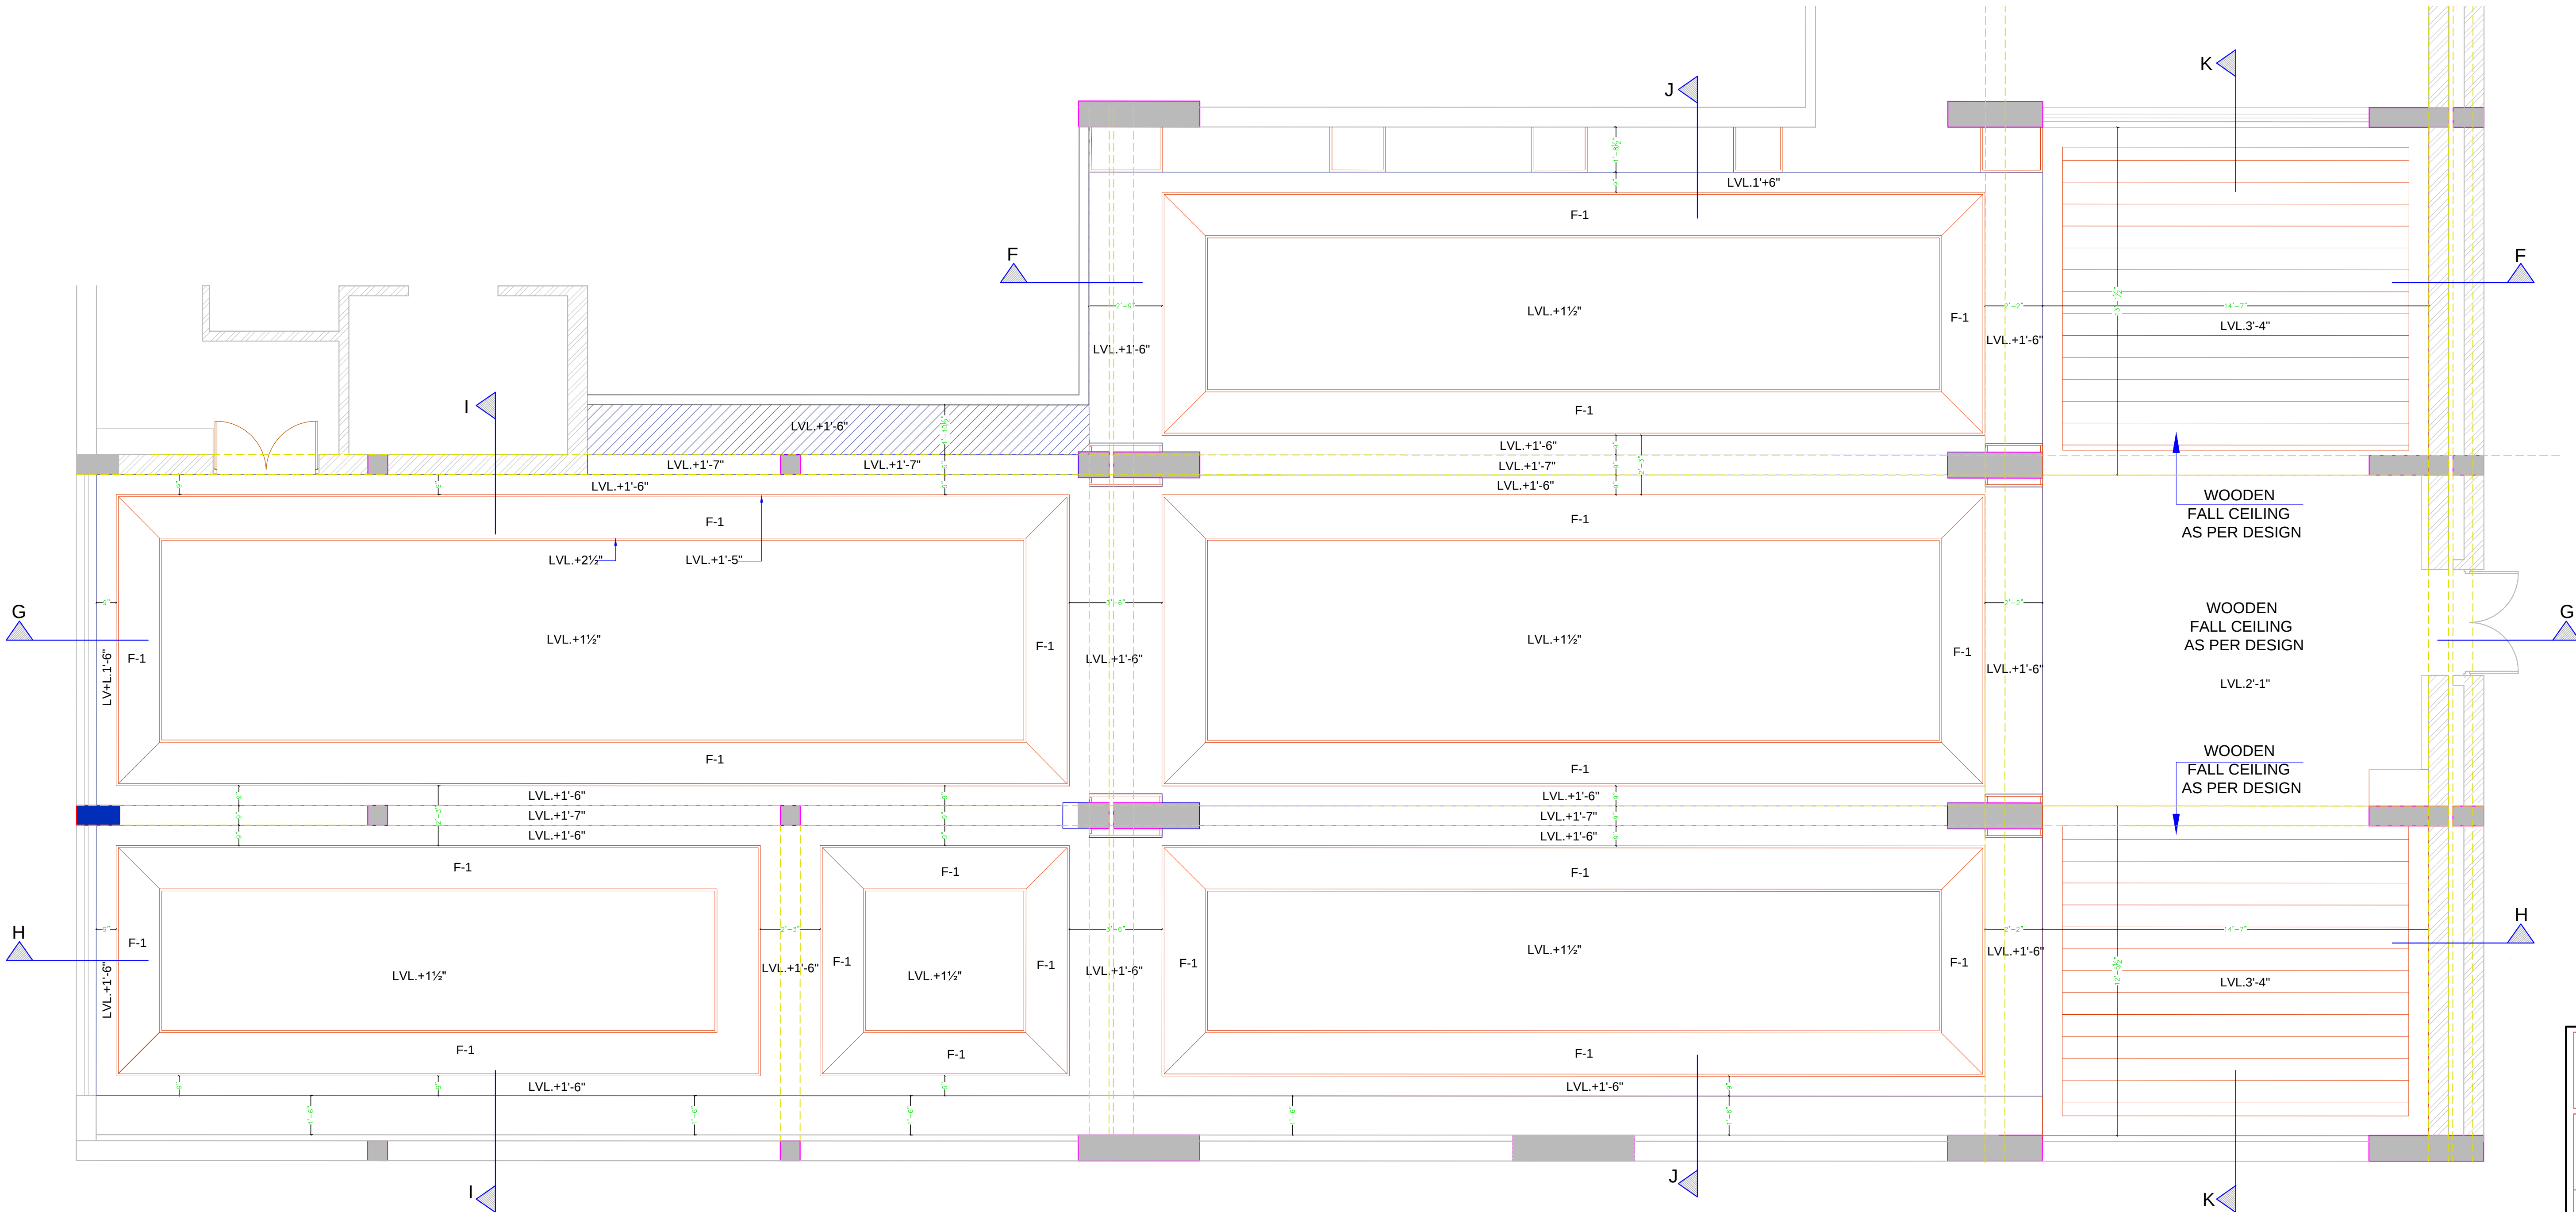

FALAKNUMA AREA FALL CEILING

ARCHITECT:
NEERAV GUPTA
L-1, KRISHNA MARG, C- SCHEME,
JAPPUR (302001), RAJASTHAN.
PH.0141-2560525
E-Mail:architect_neeravgupta@yahoo.com

PROJECT:
CLARKS LUCKNOW

DRAWING TITLE:
**FALAKNUMA AREA
FALSE CEILING**

DRAWN BY: RAHUL	SCALE: N.T.S.	DATE: 13-03-2019
CHECKED BY: NEERAV GUPTA	SHEET NO :- CA/BA/FAL/49	

NOTES:
THE COPYRIGHT AND PROPERTY OF THIS DESIGN AND DRAWING
BELONGS TO NEERAV GUPTA. IT MUST NOT BE COPIED OR
REPRODUCED IN ANY MANNER WITHOUT THEIR WRITTEN
CONSENT. A LEGAL ACTION AS PER LAW MAY BE INITIATED
AGAINST THE OFFENDER.