


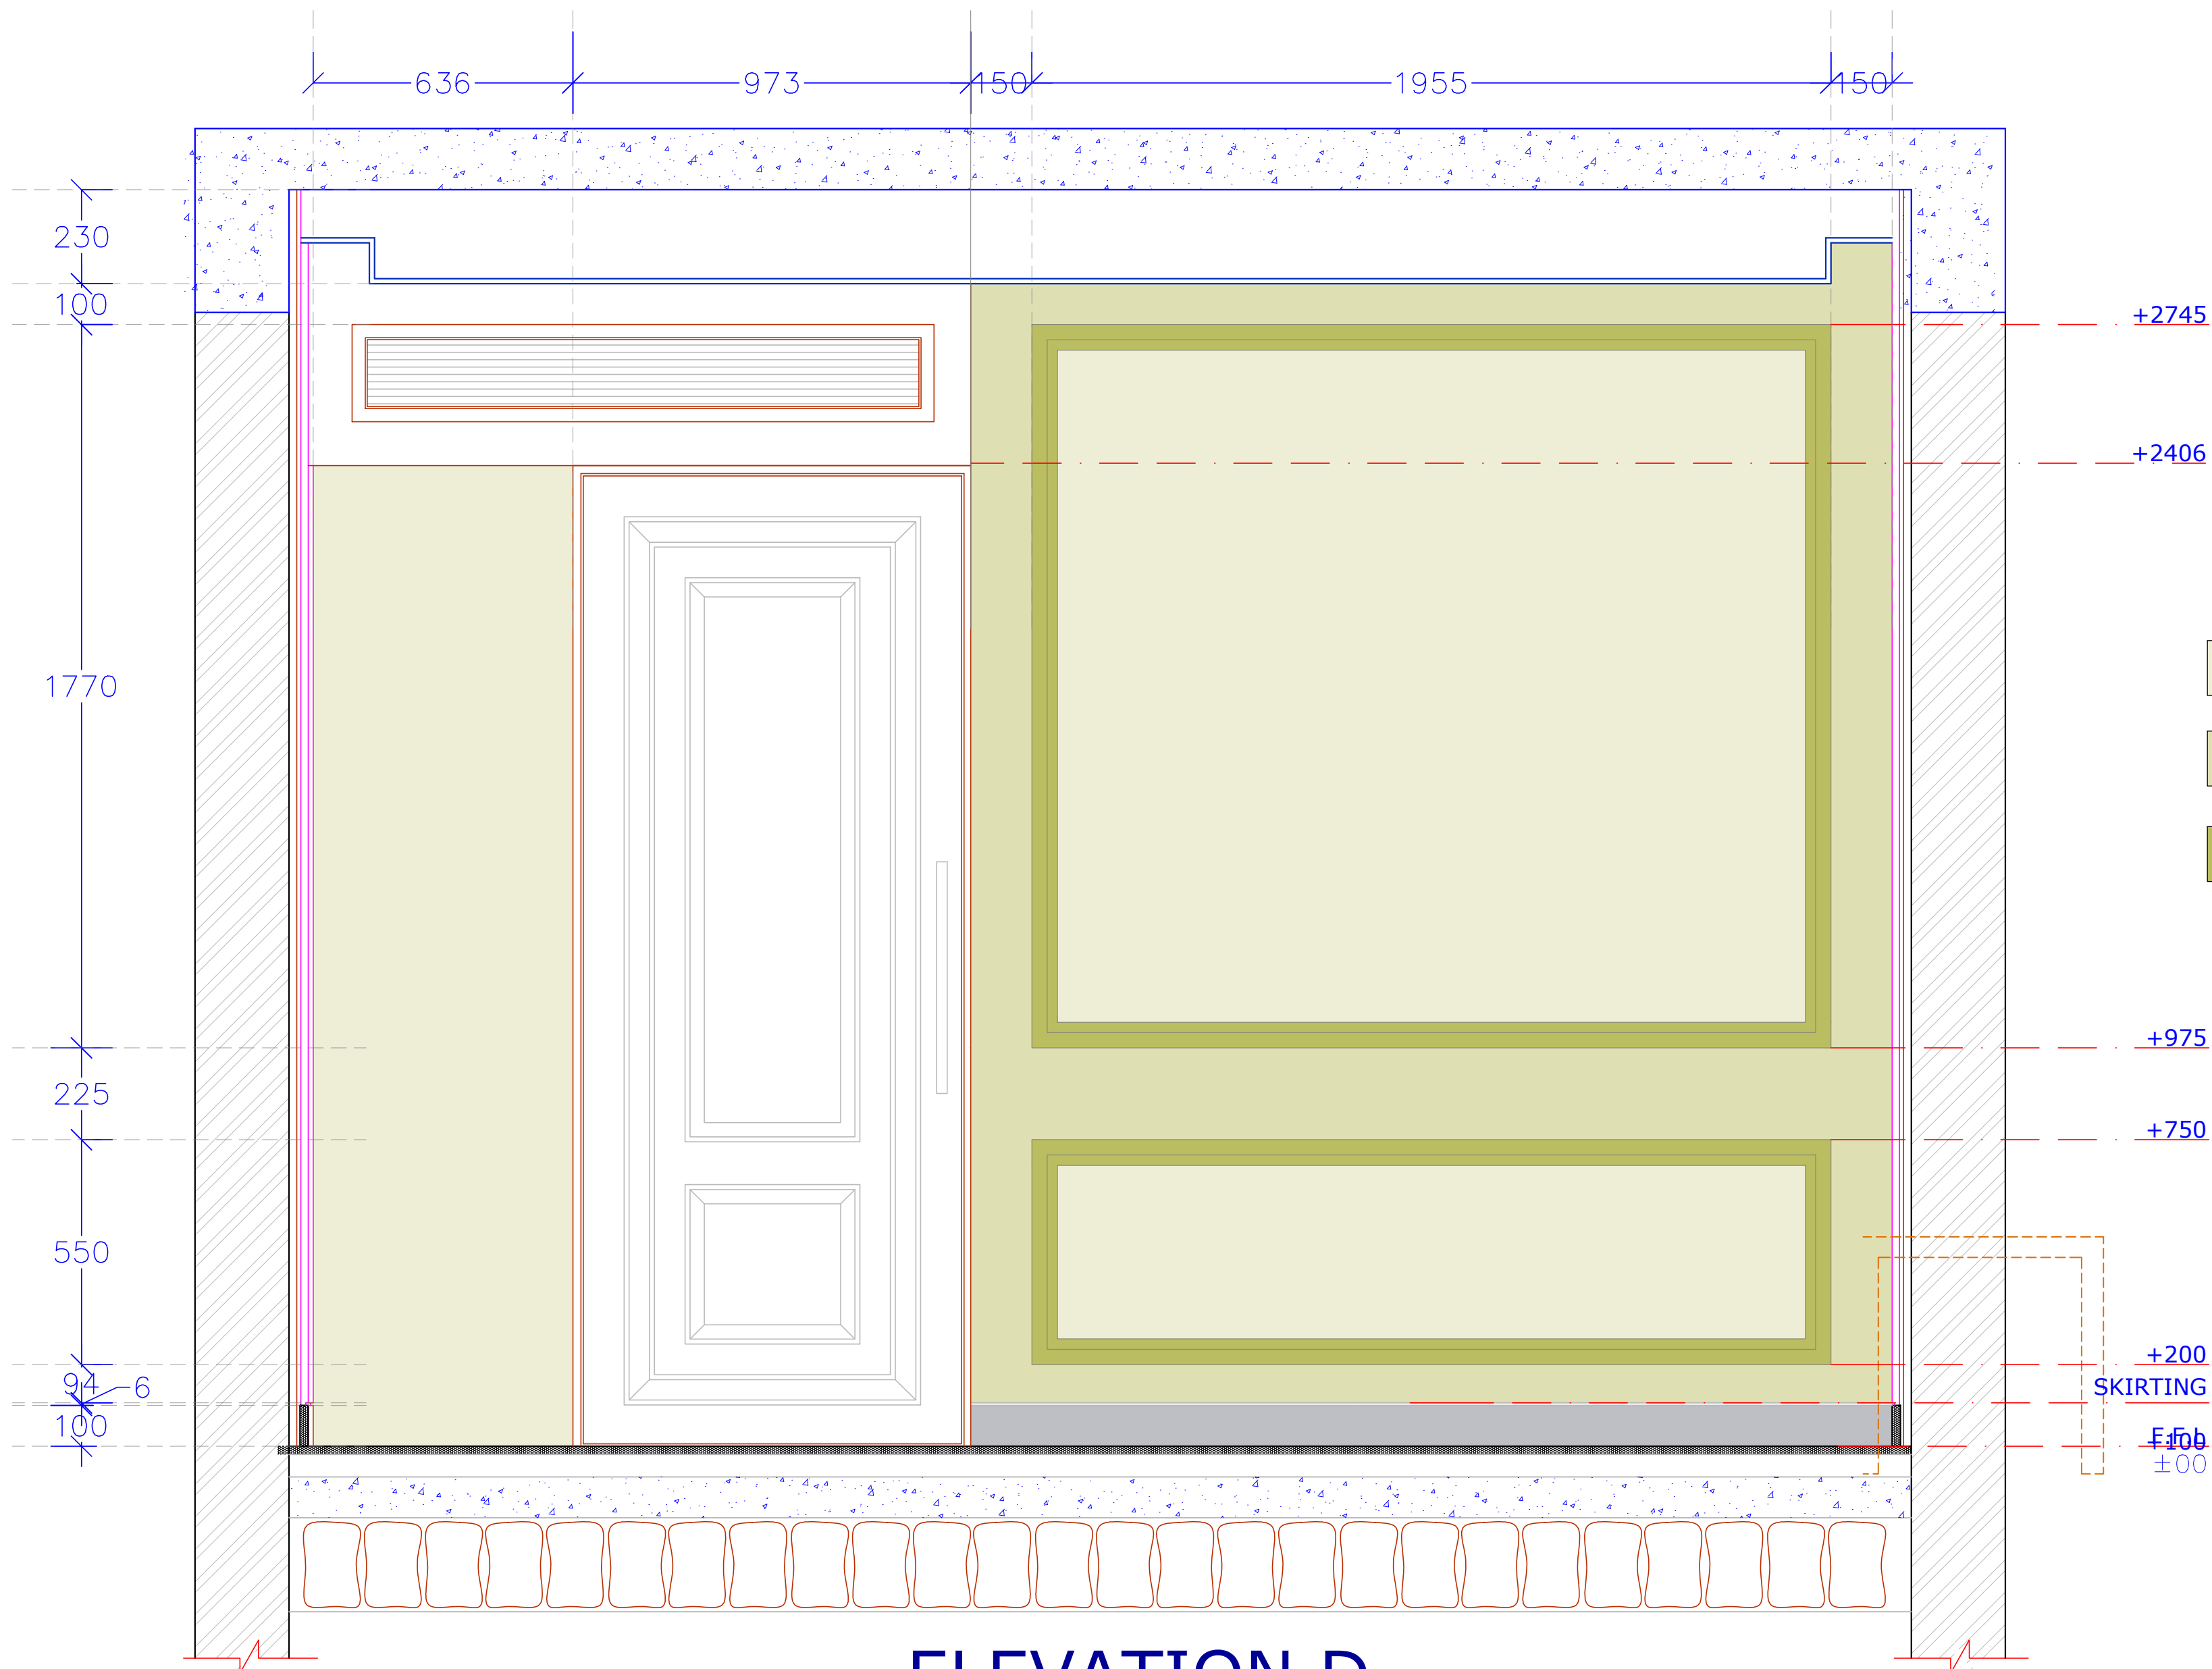

ELEVATION D

ARCHITECT:			
RAVI KUMAR GUPTA			
CA/83/7739			
L-1, KRISHNA MARG, C-SCHEME, JAIPUR (302001), RAJASTHAN, PH.0141-2360835			
© 2020 Architect, raviguptaarchitect.com			
PROJECT:			
AMARA SELECTION BY IHCL			
LOCATION:			
JAIPUR			
DRAWING TITLE :			
KING ROOM TYPE 1 P.O.P WALL ELEVATION D			
DRAWN BY:	SCALE:	DATE:	NORTH:
RISHABH	N.T.S	02-01-20	
CHECKED BY:			
NEERAV GUPTA	G/R/M/P5		
NOTE:			
THE COPYRIGHT AND PROPERTY OF THIS DESIGN AND DRAWING, INCLUDING TO THE CLIENT, ARCHITECT, ENGINEER, DESIGNER, OR ANY OTHER PARTY, SHALL REMAIN THE PROPERTY OF THE ARCHITECT, ENGINEER, DESIGNER, OR ANY OTHER PARTY, AND SHALL NOT BE REPRODUCED, COPIED, OR USED IN ANY MANNER WITHOUT THE WRITTEN PERMISSION OF THE ARCHITECT, ENGINEER, DESIGNER, OR ANY OTHER PARTY.			