




P- A

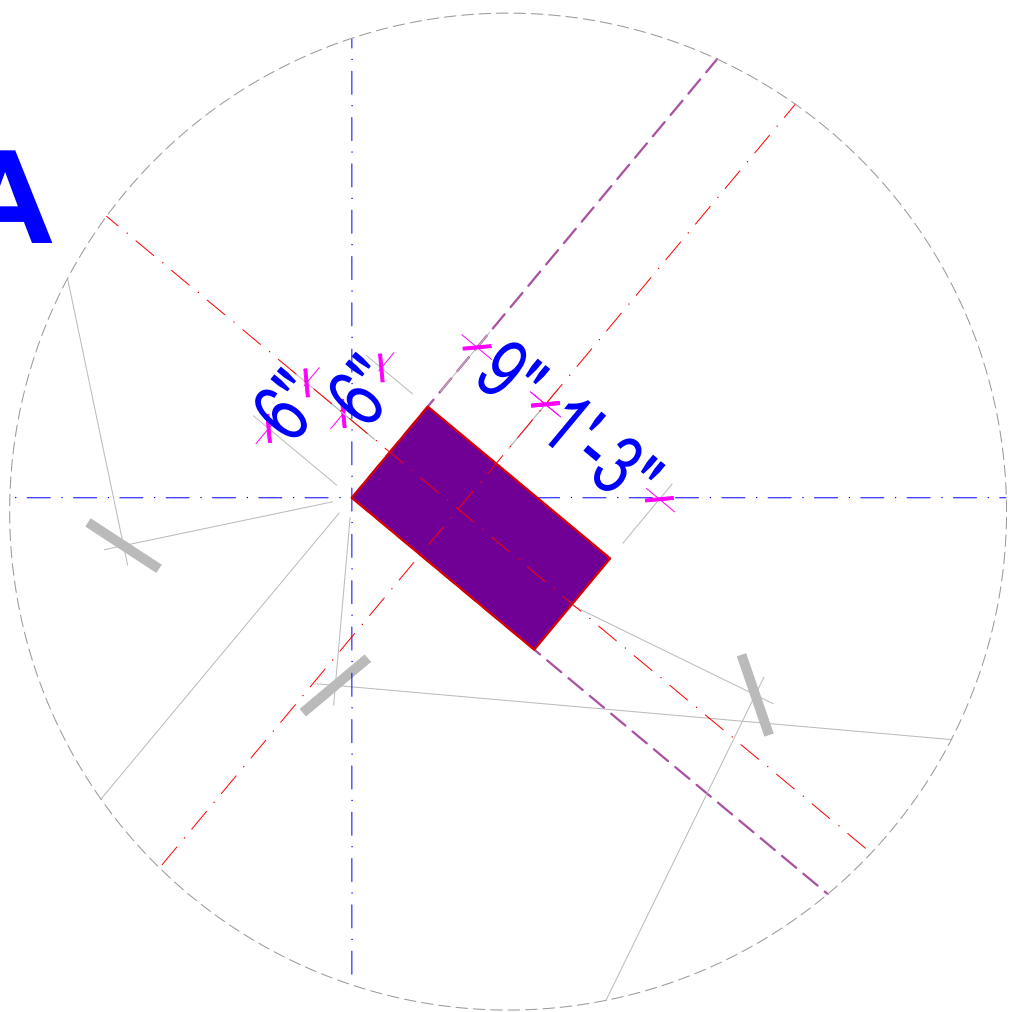



P- B

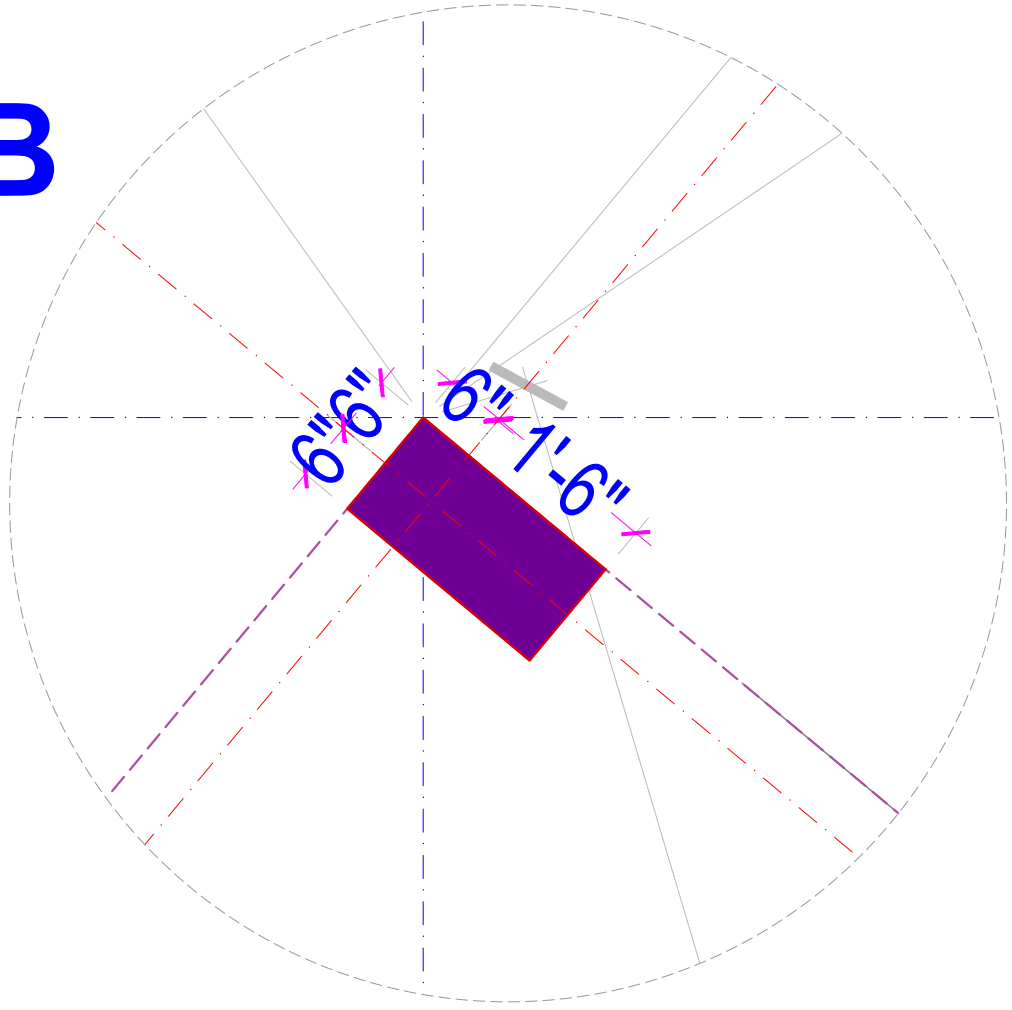

P- C

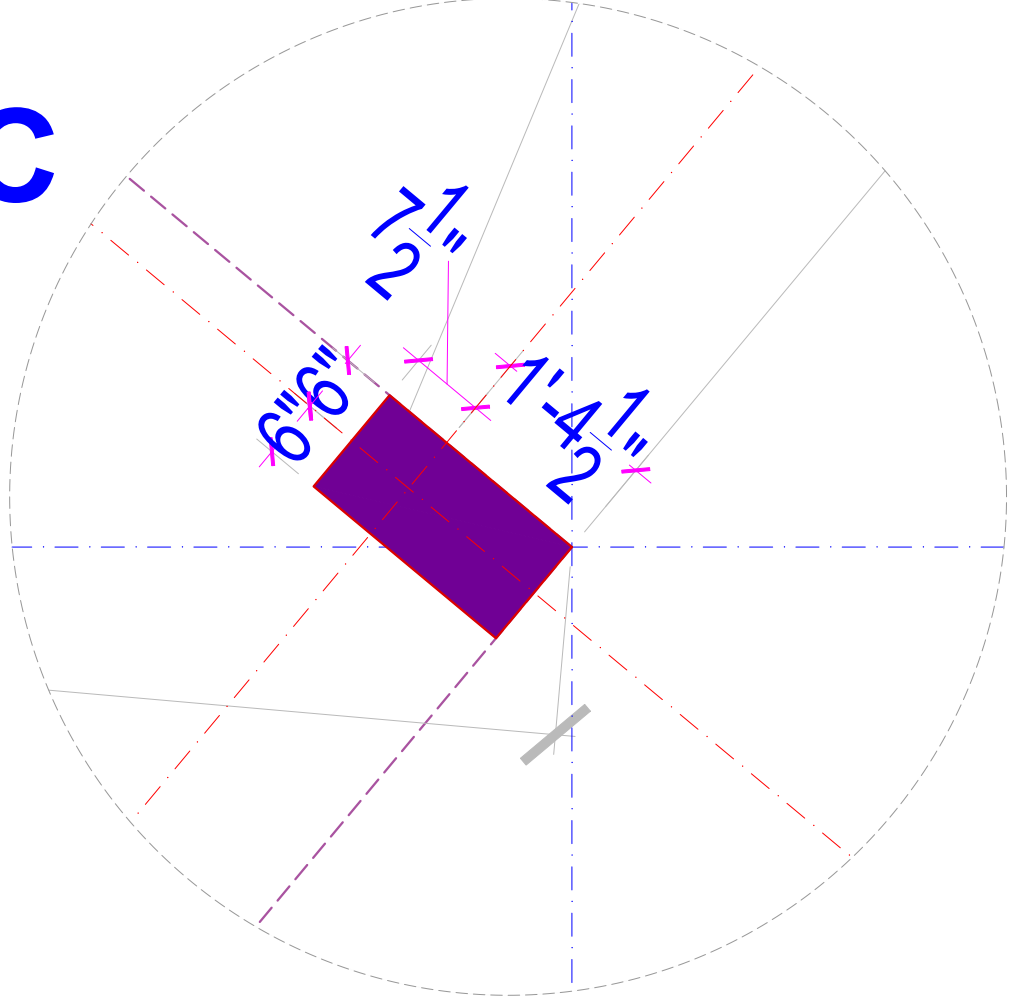

P- D

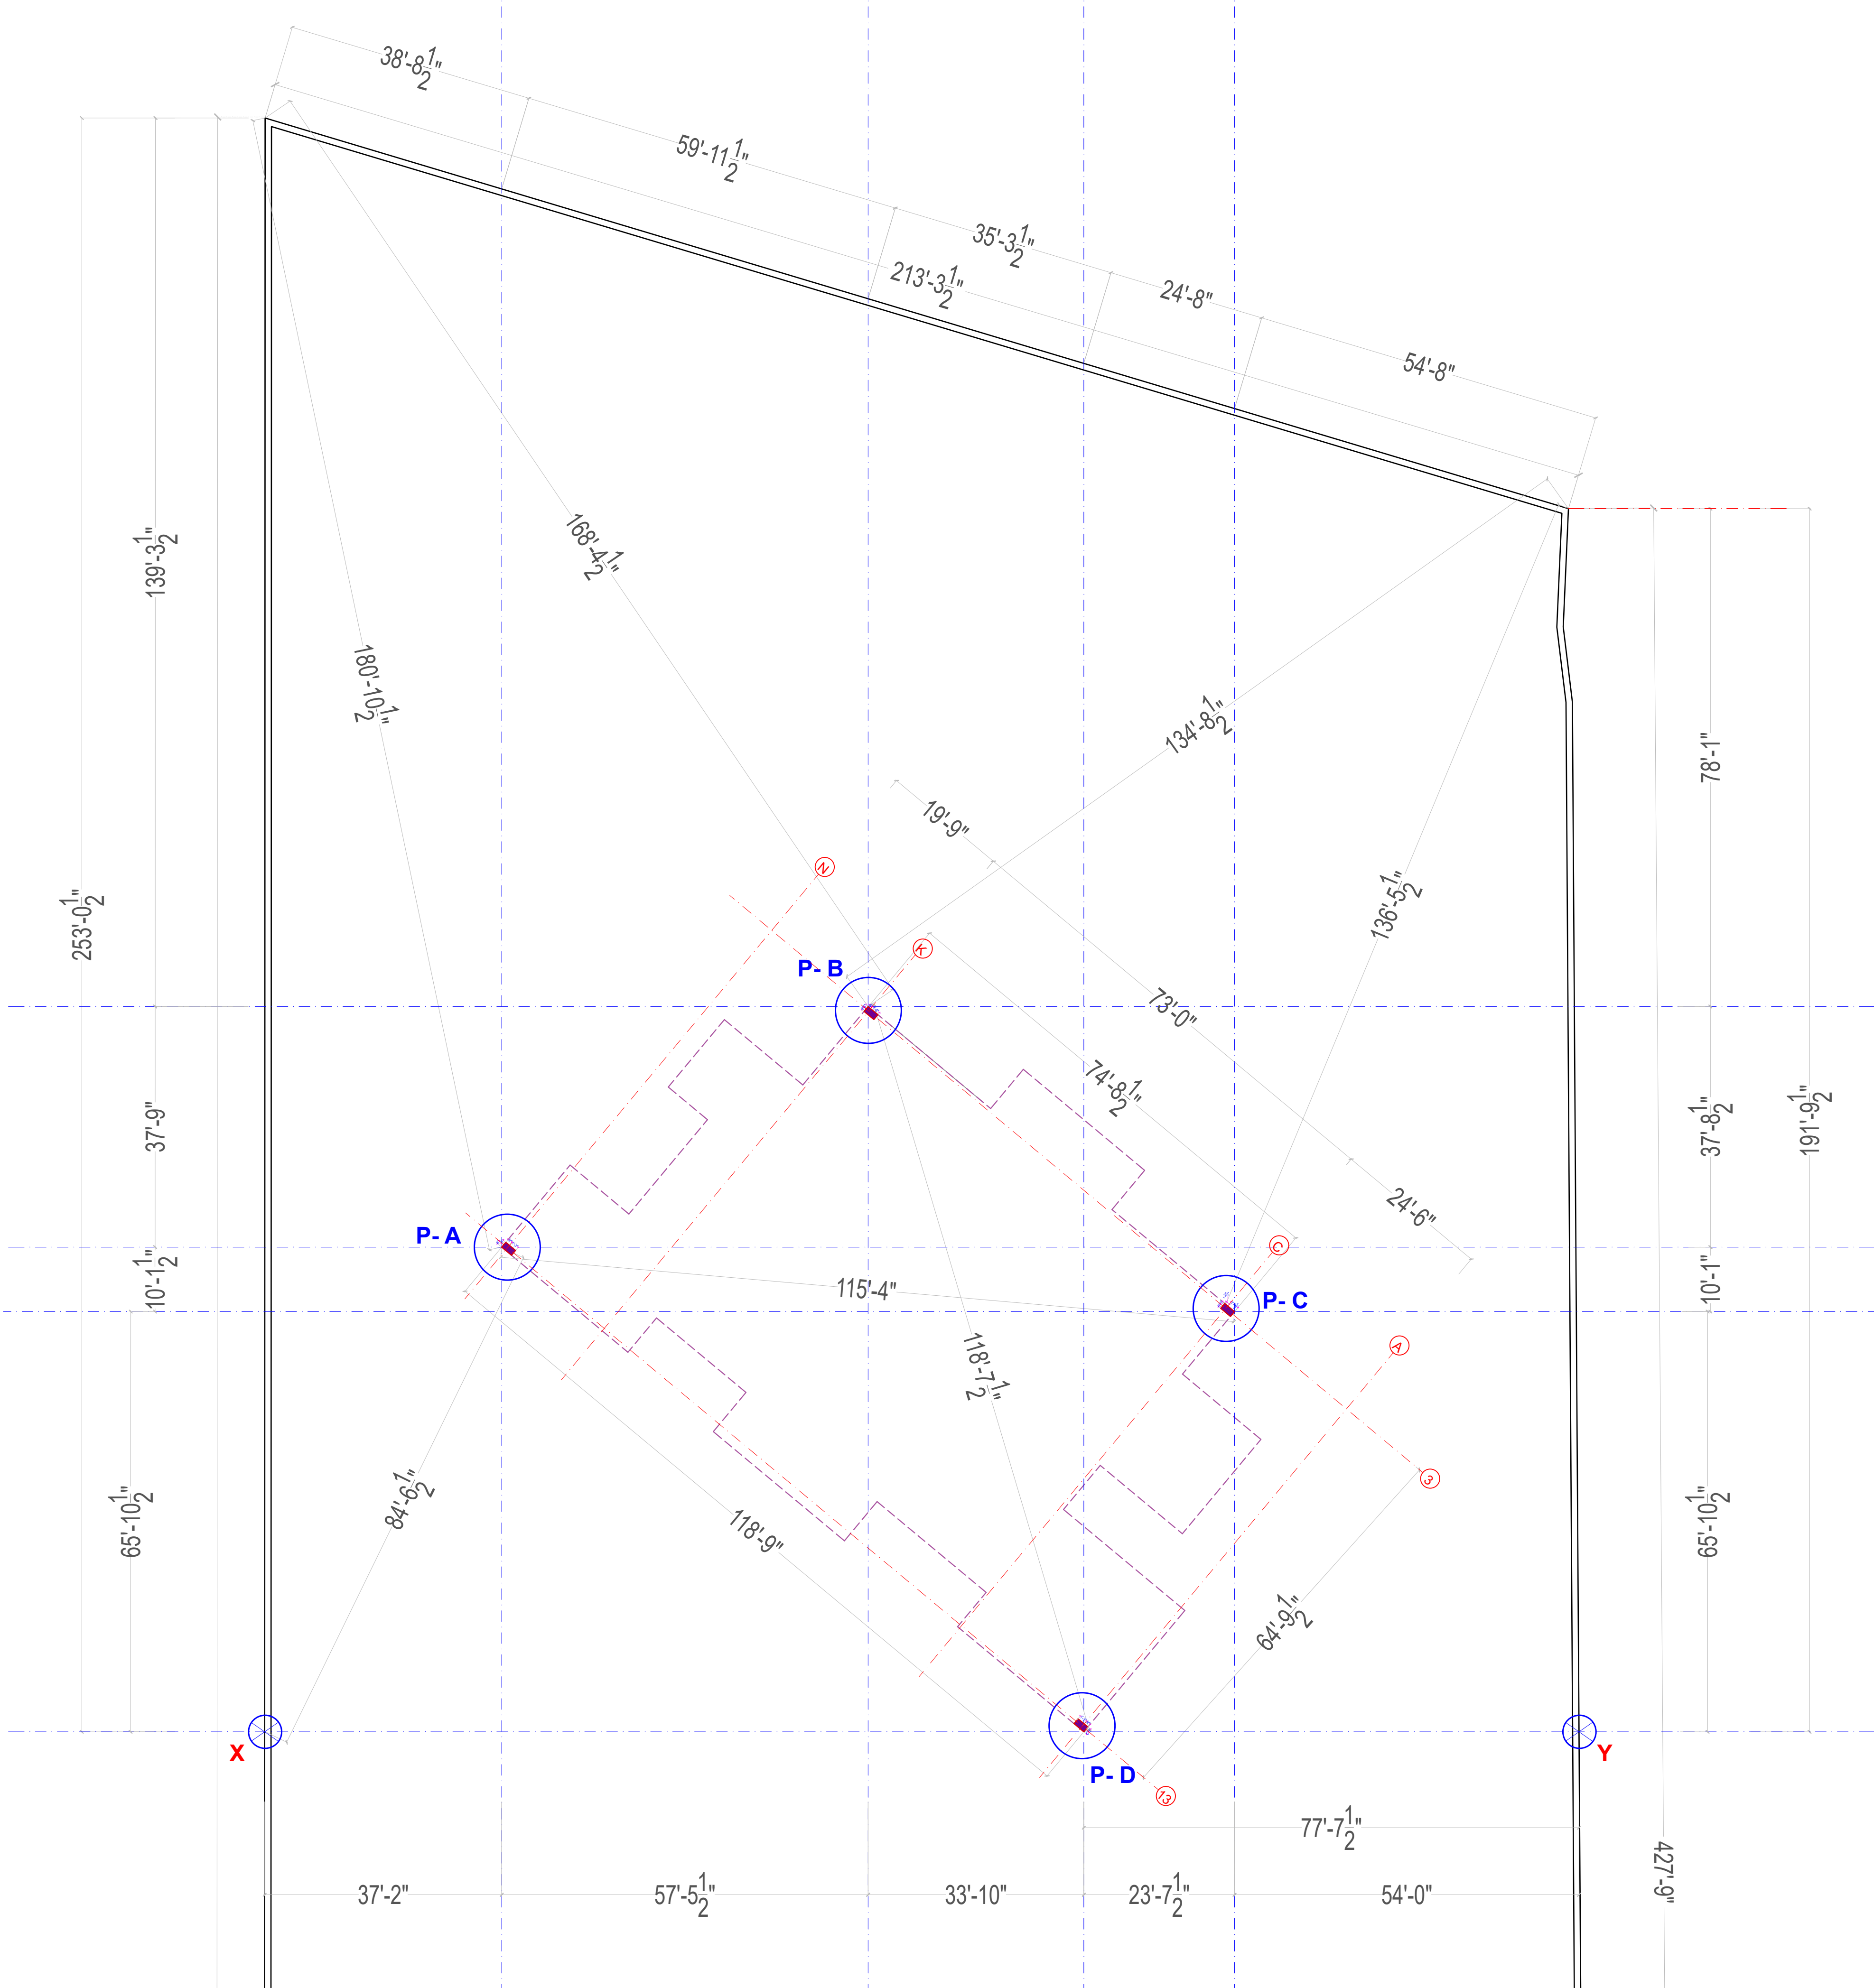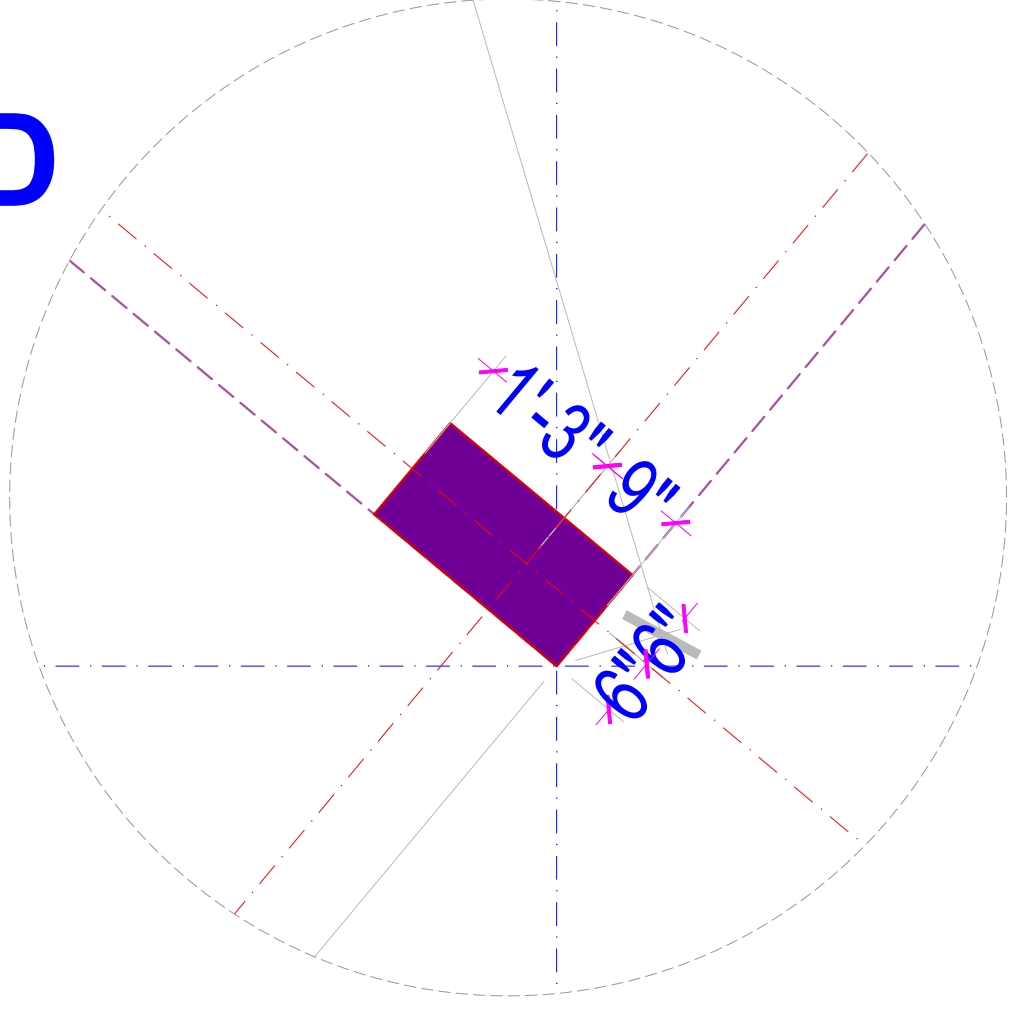

ADVANCE COPY

KEY PLAN

ARCHITECT:
RAVI KUMAR GUPTA
CA/83/7739
L-1, KRISHNA MARG, C- SCHEME,
JAIPUR (302001), RAJASTHAN.
PH.0141-2360825 E-Mail-ravigupta_15@yahoo.com

PROJECT:
ASTRAL HOUSE

DRAWING
TITLE:
**BUILDING
LOCATION_R2**

DRAWN BY: NAMAN	SCALE:	DATE: 31.03.2022
CHECKED BY: NEERAV GUPTA	DRAWING NO.: 01	NORTH

NOTES:
THE COPYRIGHT AND PROPERTY OF THIS DESIGN AND DRAWING
BELONGS TO **RAVI KUMAR GUPTA**. IT MUST NOT BE COPIED OR
REPRODUCED IN ANY MANNER WITHOUT THEIR WRITTEN
CONSENT. A LEGAL ACTION AS PER LAW MAY BE INITIATED
AGAINST THE OFFENDER.

STRUCTURE CO. :
SANRACHANA