


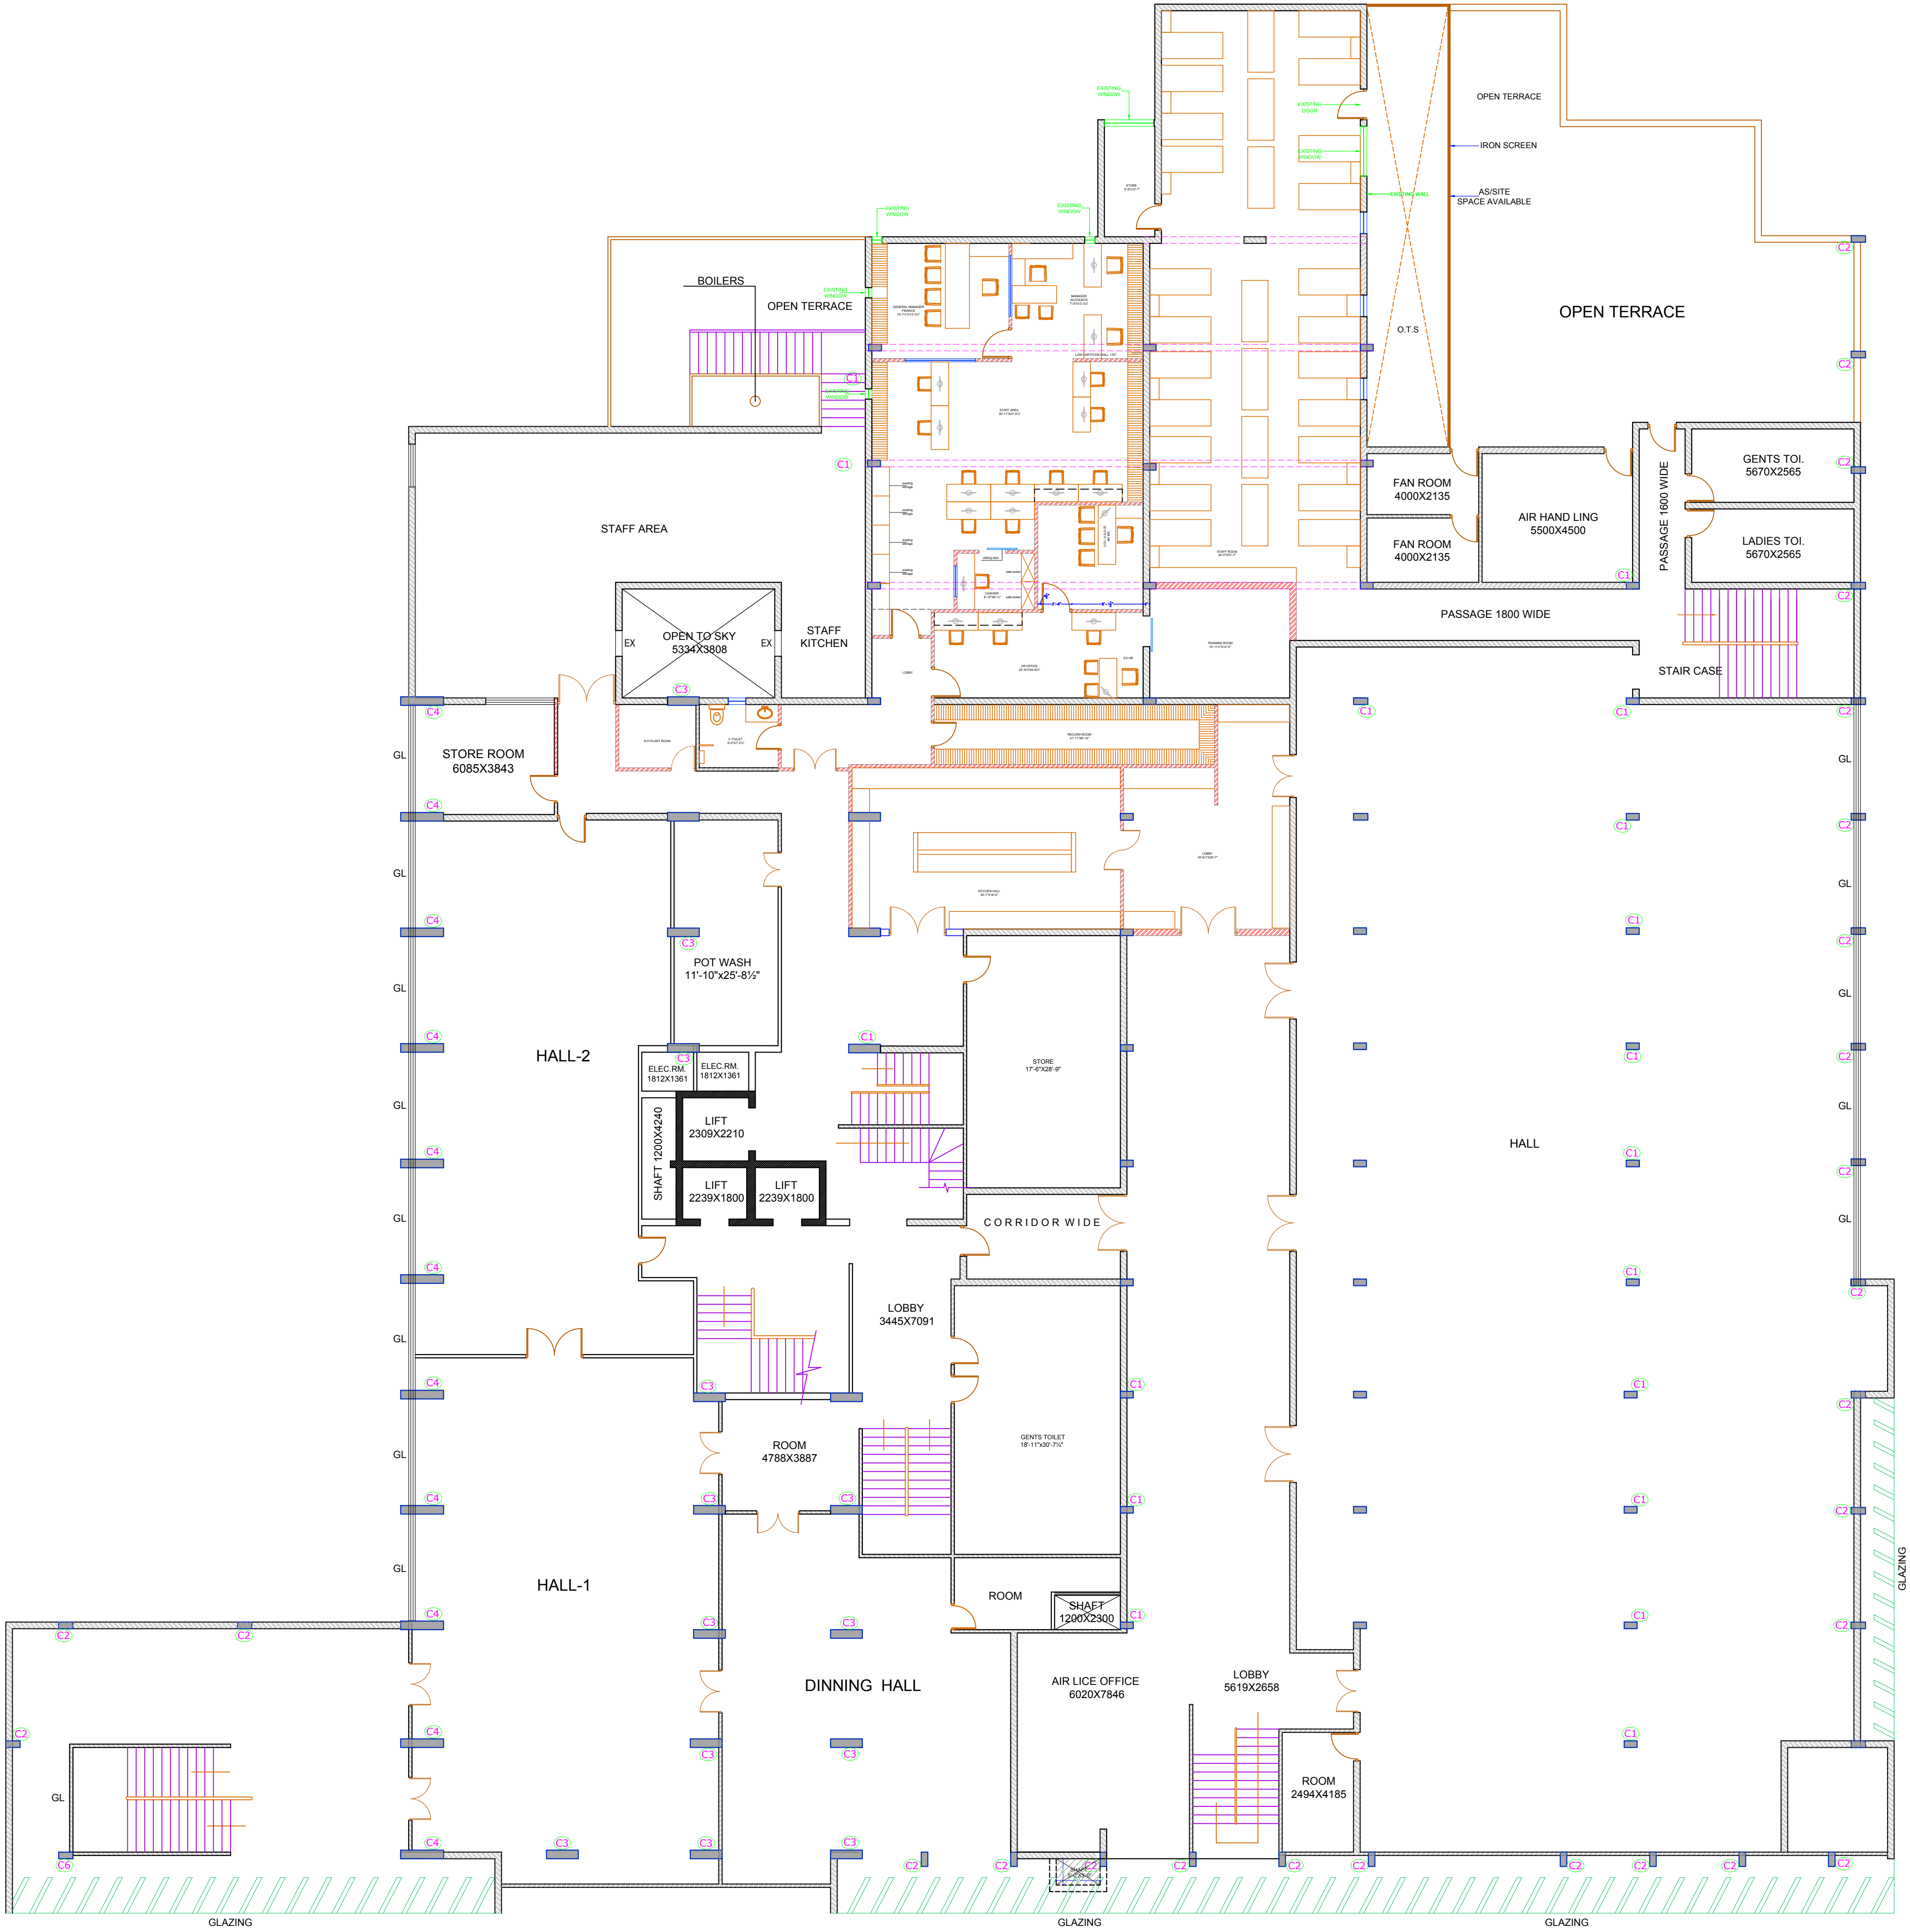

ARCHITECT:
NEERAJ GUPTA
L-1, KSHANWAS C-SCHHEME,
JALPURI (020201), RAJASTHAN,
PIN 310141, 3266023
E-MAIL: architect_neerajgupta@yahoo.com

PROJECT:

CLARKS

DRAWING TITLE:

REVISED FIRST FLOOR

DRAWN BY: RAHUL **SCALE:** N.T.S. **DATE:** 17-07-2019

CHECKED BY: NEERAJ GUPTA **SHEET NO.:** CA/IMP/AR02

NOTES:

THE COPYRIGHT AND DESIGN OF THIS DESIGN AND DRAWING
REPRODUCED IN ANY MANNER WITHOUT THE WRITTEN
CONSENT OF THE ARCHITECT SHALL BE IN THE HANDS
OF THE ARCHITECT.