


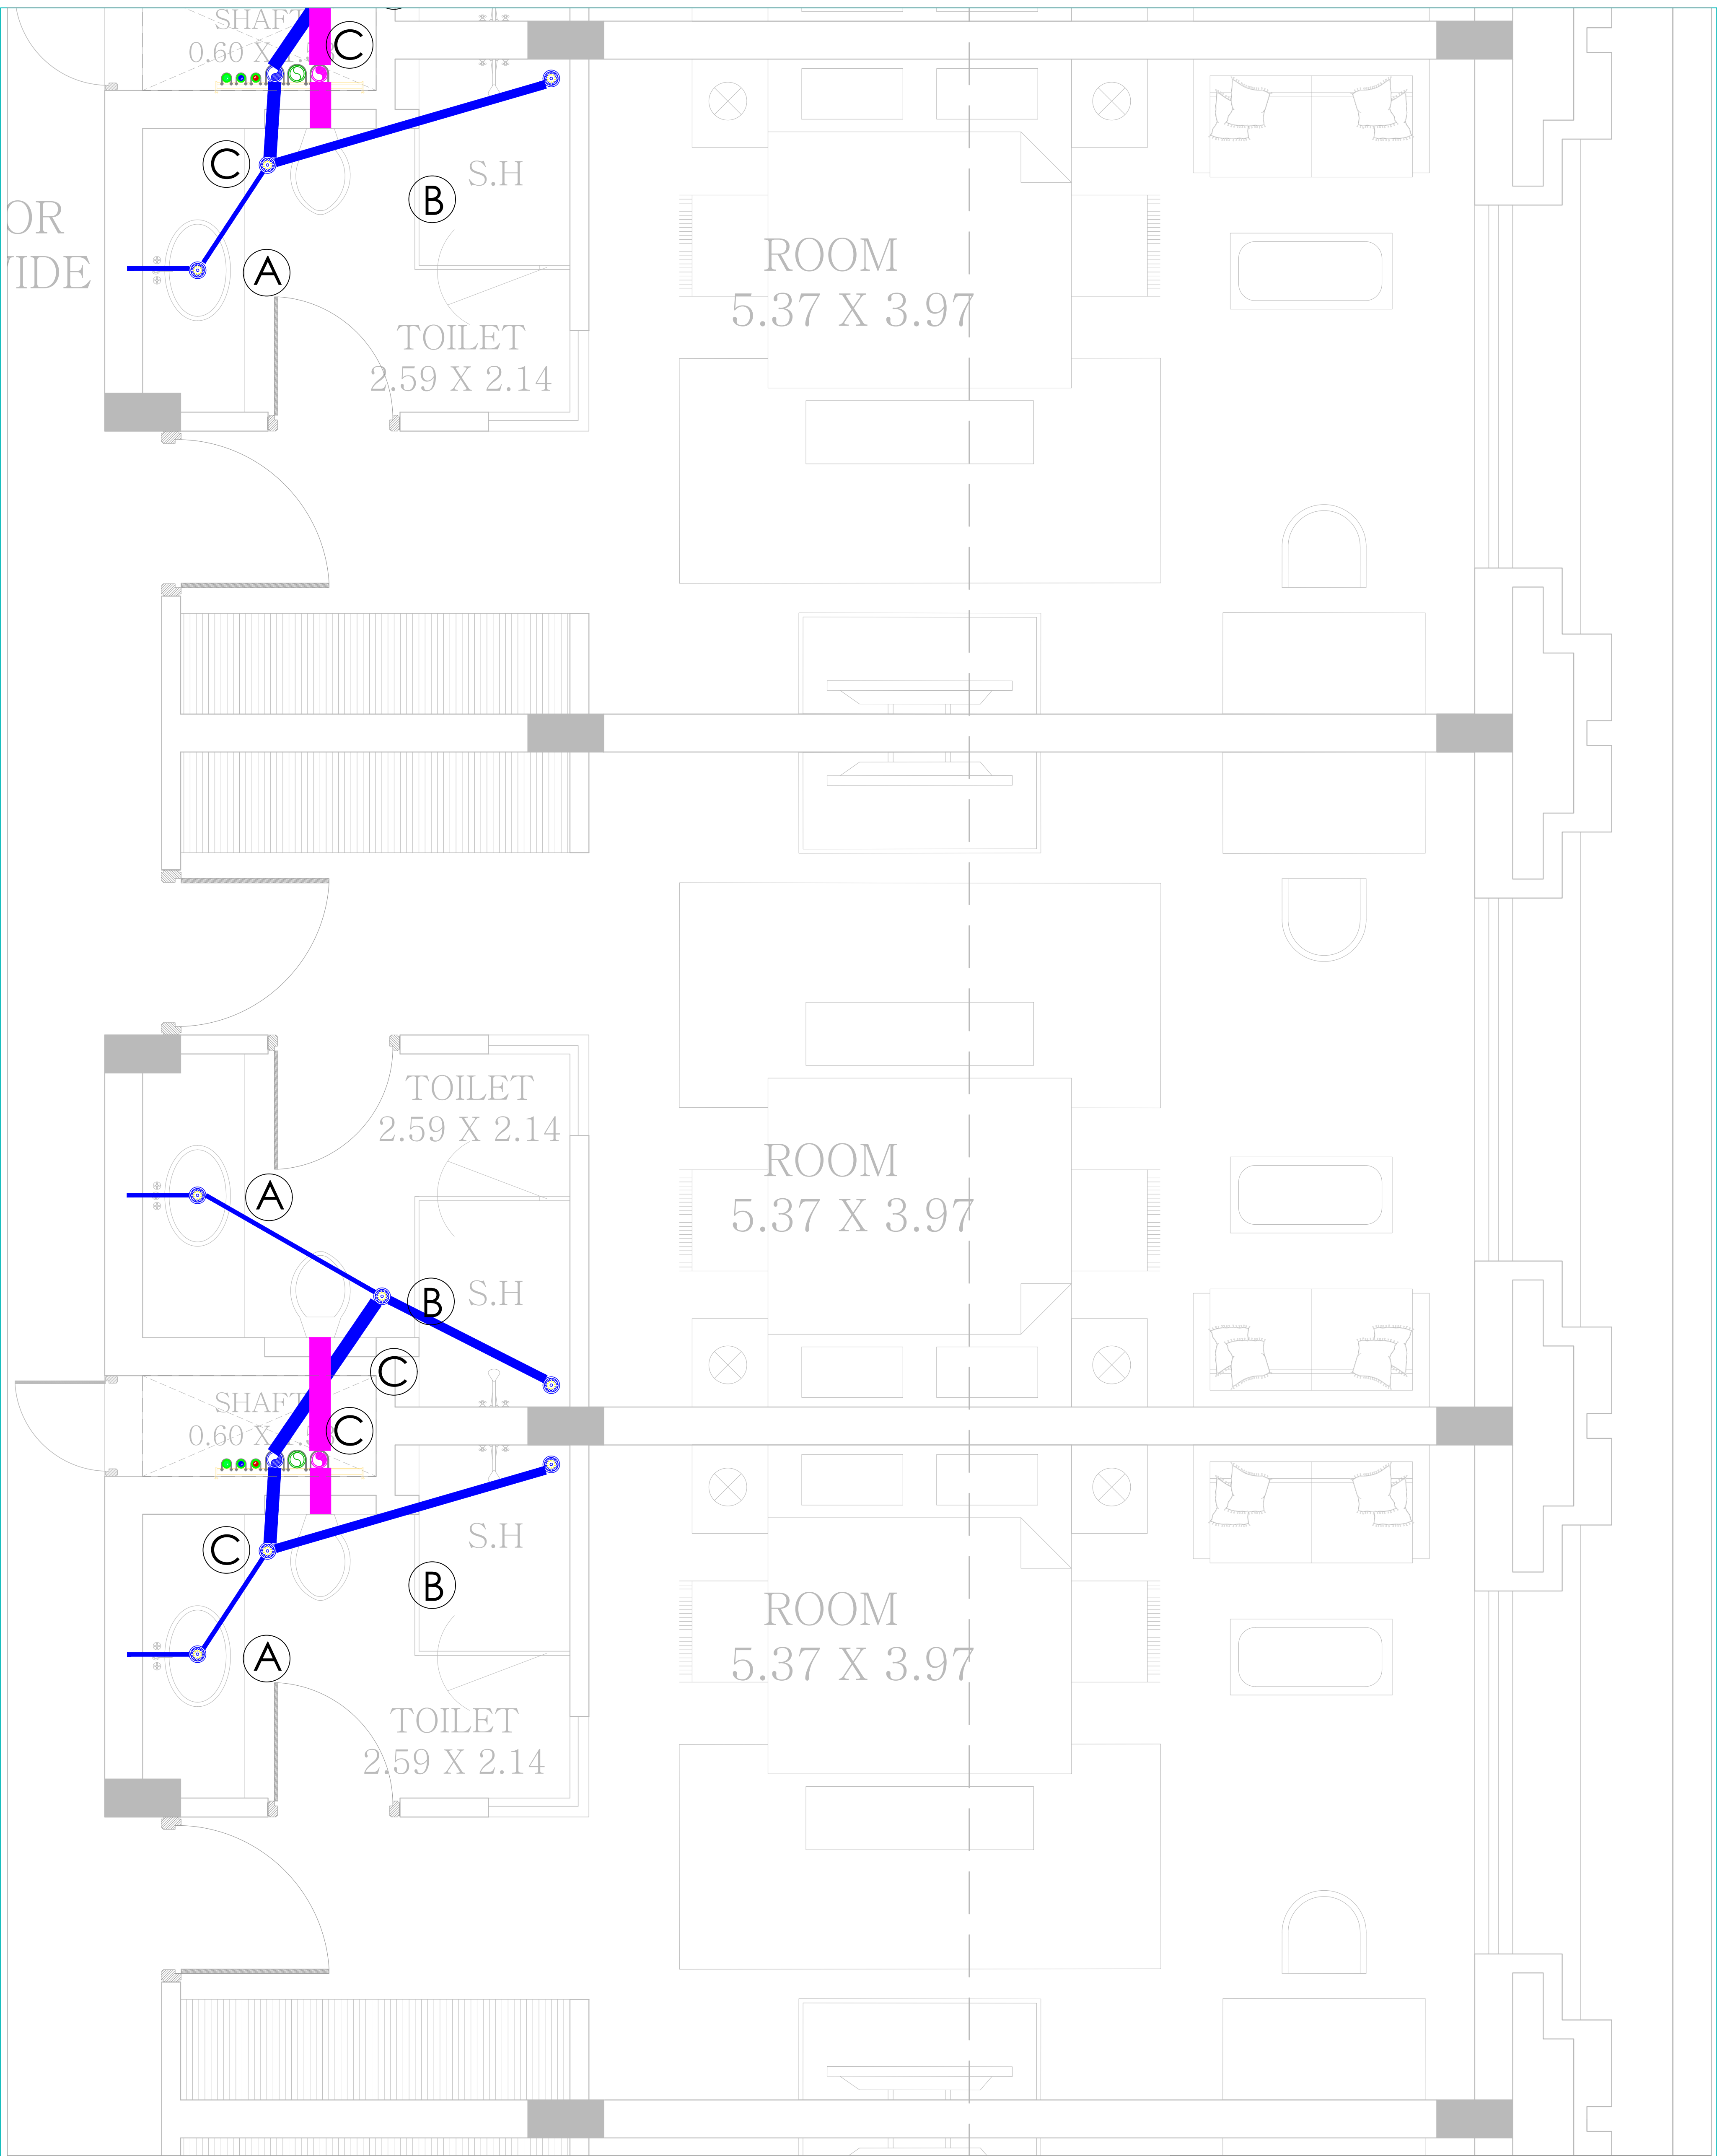

WATER DRAINAGE PIPE SCHEDULE

PIPE NO.	SIZE	SLOPE
(A)	50Ø	1:90
(B)	75Ø	1:110
(C)	110Ø	1:110
(D)	150Ø	1:200
(E)	200Ø	1:200

LEGEND:-

- 1. SOIL PIPE
- 2. WASTE PIPE
- 3. DRAIN POINT
- 4. CLEAN OUT PLUG (COP)
- 5. GULLY TRAP 1'-6" x 1'-6"
- 6. MANHOLE FOR SEWER LINE 2'-0" x 2'-0"