


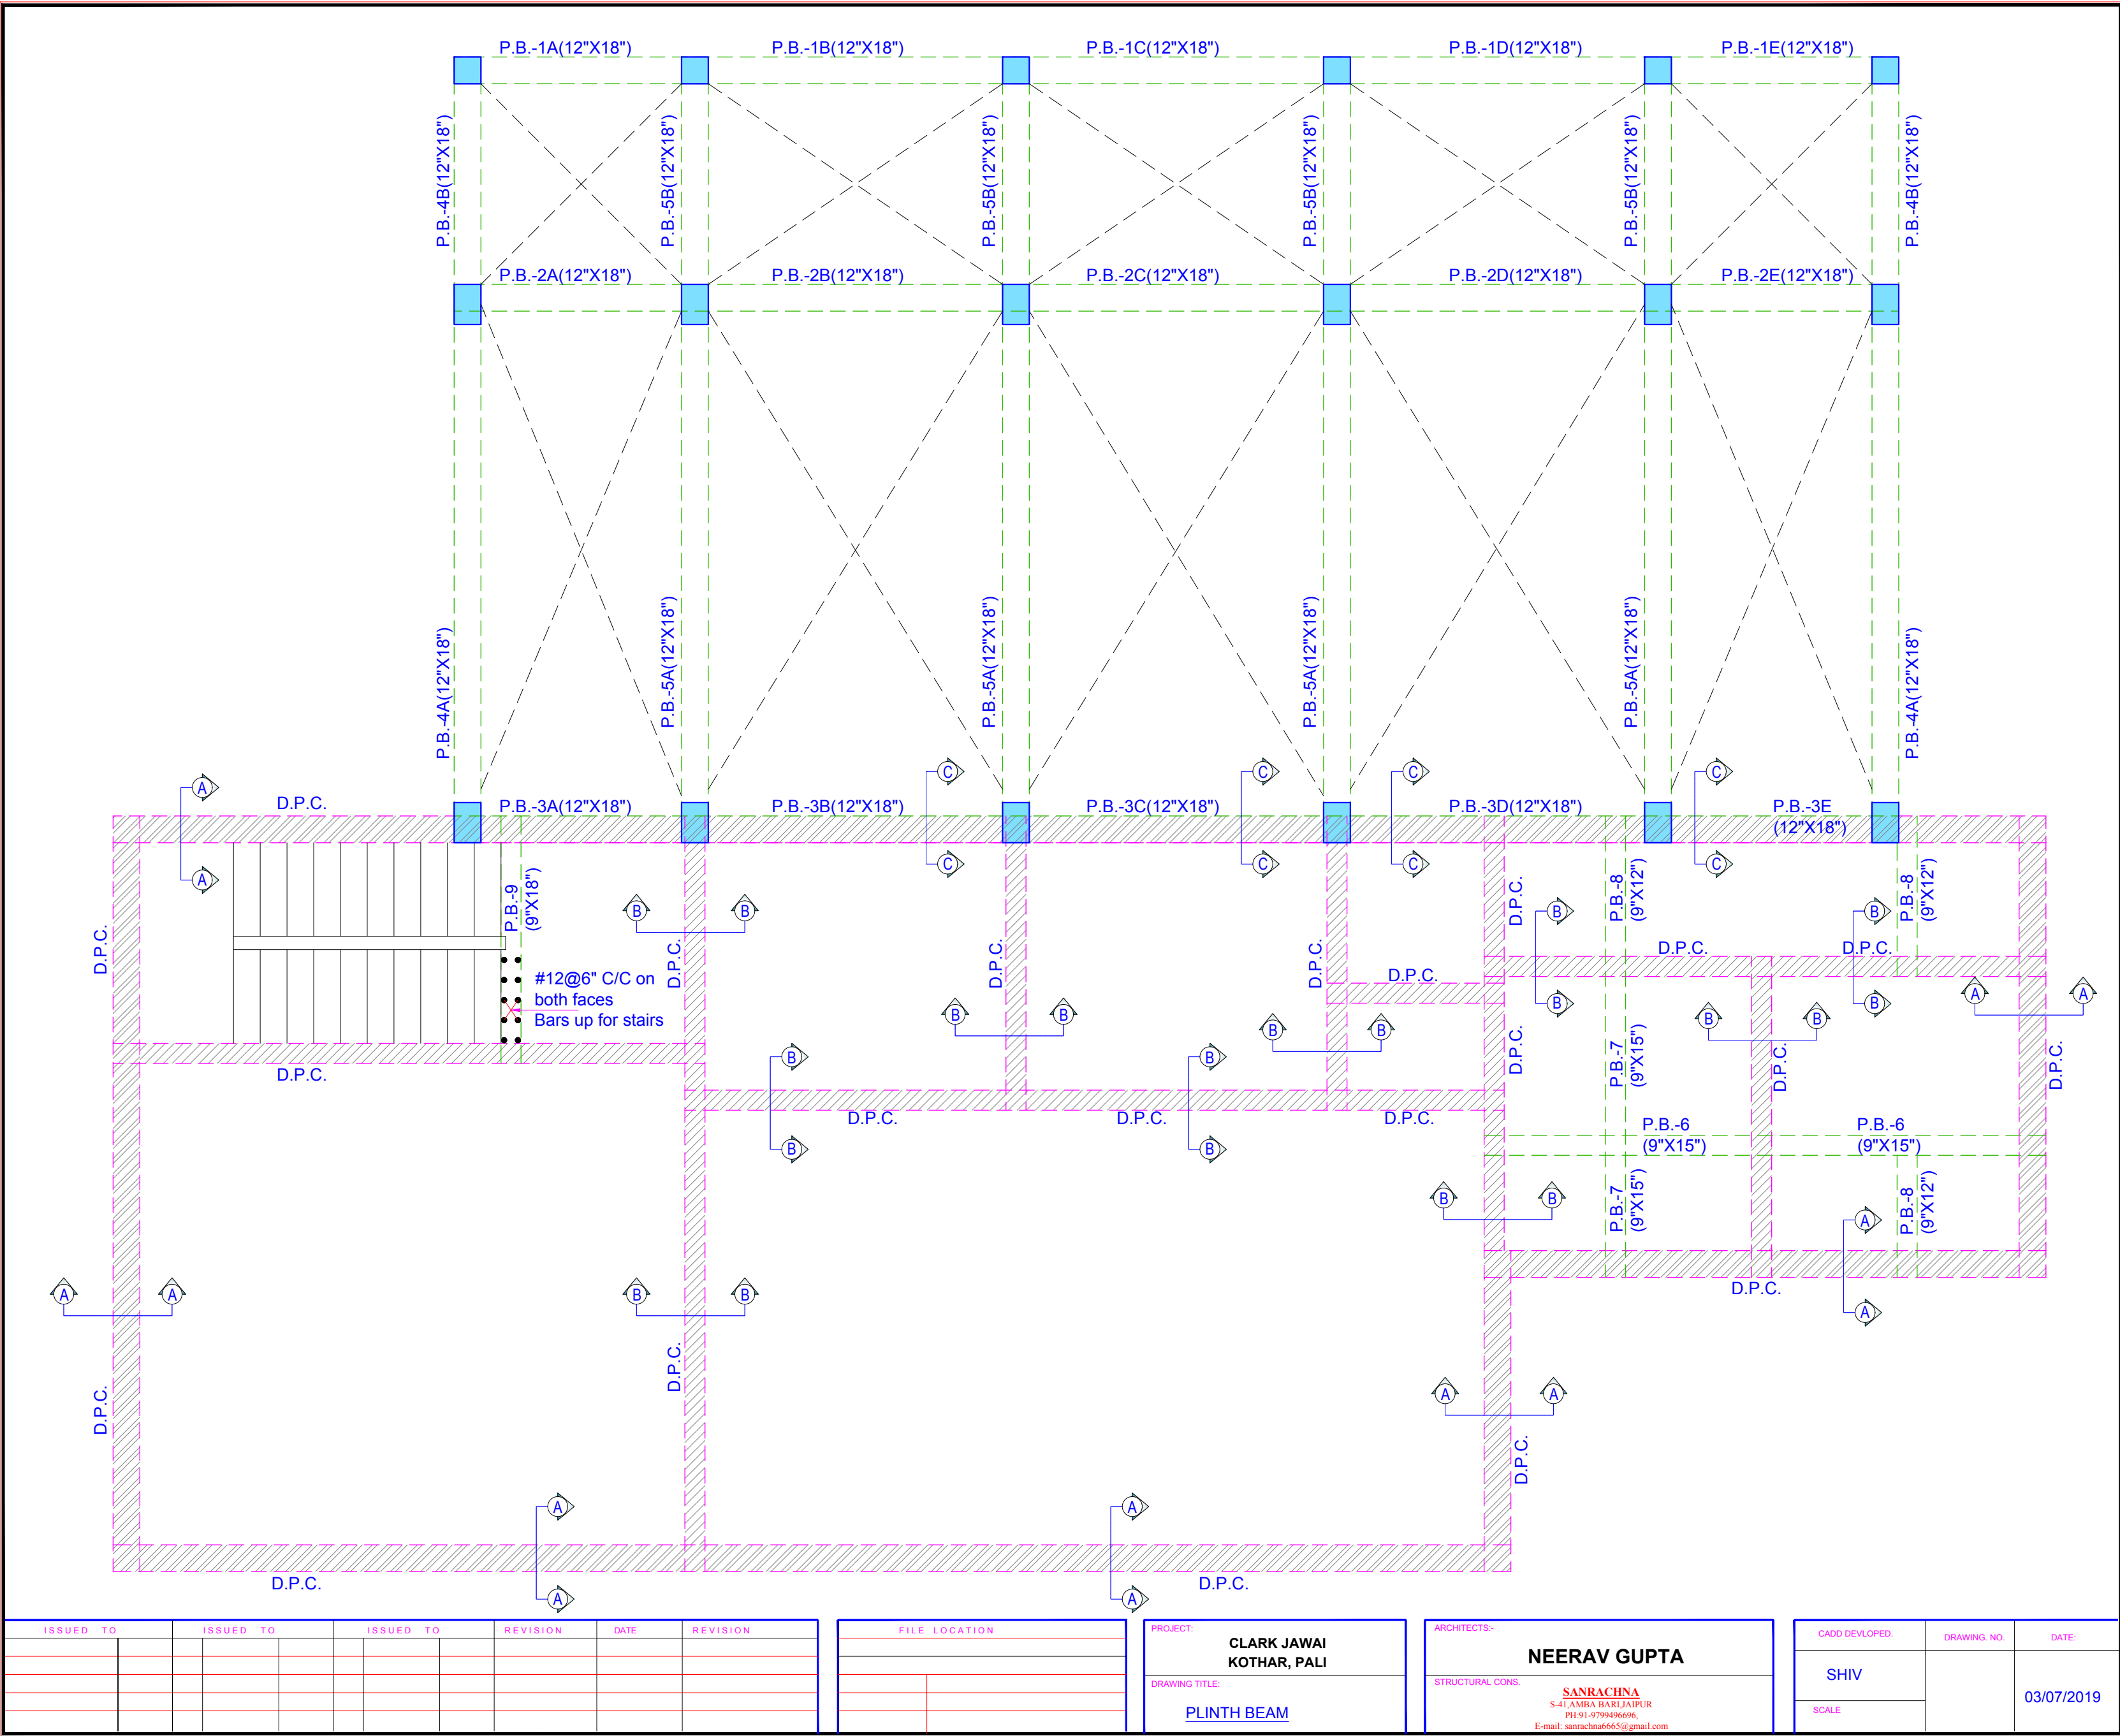

ISSUED TO		ISSUED TO		ISSUED TO		REVISION	DATE	REVISION

FILE LOCATION	

PROJECT:	CLARK JAWAI KOTHAR, PALI
DRAWING TITLE:	PLINTH BEAM

ARCHITECTS:-	NEERAV GUPTA

CADD DEVELOPED:	DRAWING NO.	DATE:
SHIV		03/07/2019
SCALE		

MARKS:

NOTES:

- * PLEASE DO NOT SCALE ANY DRAWING, ONLY WRITTEN DIMENSIONS ARE TO BE FOLLOWED.
- * ALL SETTINGS OUT COLUMNS, WALLS, DIMENSION AND LEVELS SHALL BE READ IN CONSTRUCTION
- * WITH STRUCTURAL AND M/E DRAWINGS
- * FOR ALL OPENINGS, CUTOUTS, DROPS, SUMPS, PITS, PLEASE REFER CONSULTANTS DRAWINGS TO BE CONFIRMED BY ARCHITECTS/ ENGINEER INCHARGE

REVISION:

REV.	DATE	DESCRIPTION

PROJECT:

CLARK JAWAI
KOTHAR, PALI

ARCHITECT:

NEERAV GUPTA
CA/2009/44766

L-1, KRISHNA MARG, C- SCHEME,
JAIPUR (302001), RAJASTHAN.
PH.0141-2360825 E-Mail-ravigupta_15@yahoo.com

DRAWING TITLE:

PLINTH BEAM

DRAWN BY:

RISHABH

NEERAV

SCALE:

NTS

—

DATE:

9/07/2019

NORTH:

—

DRAWING NO.:

6