


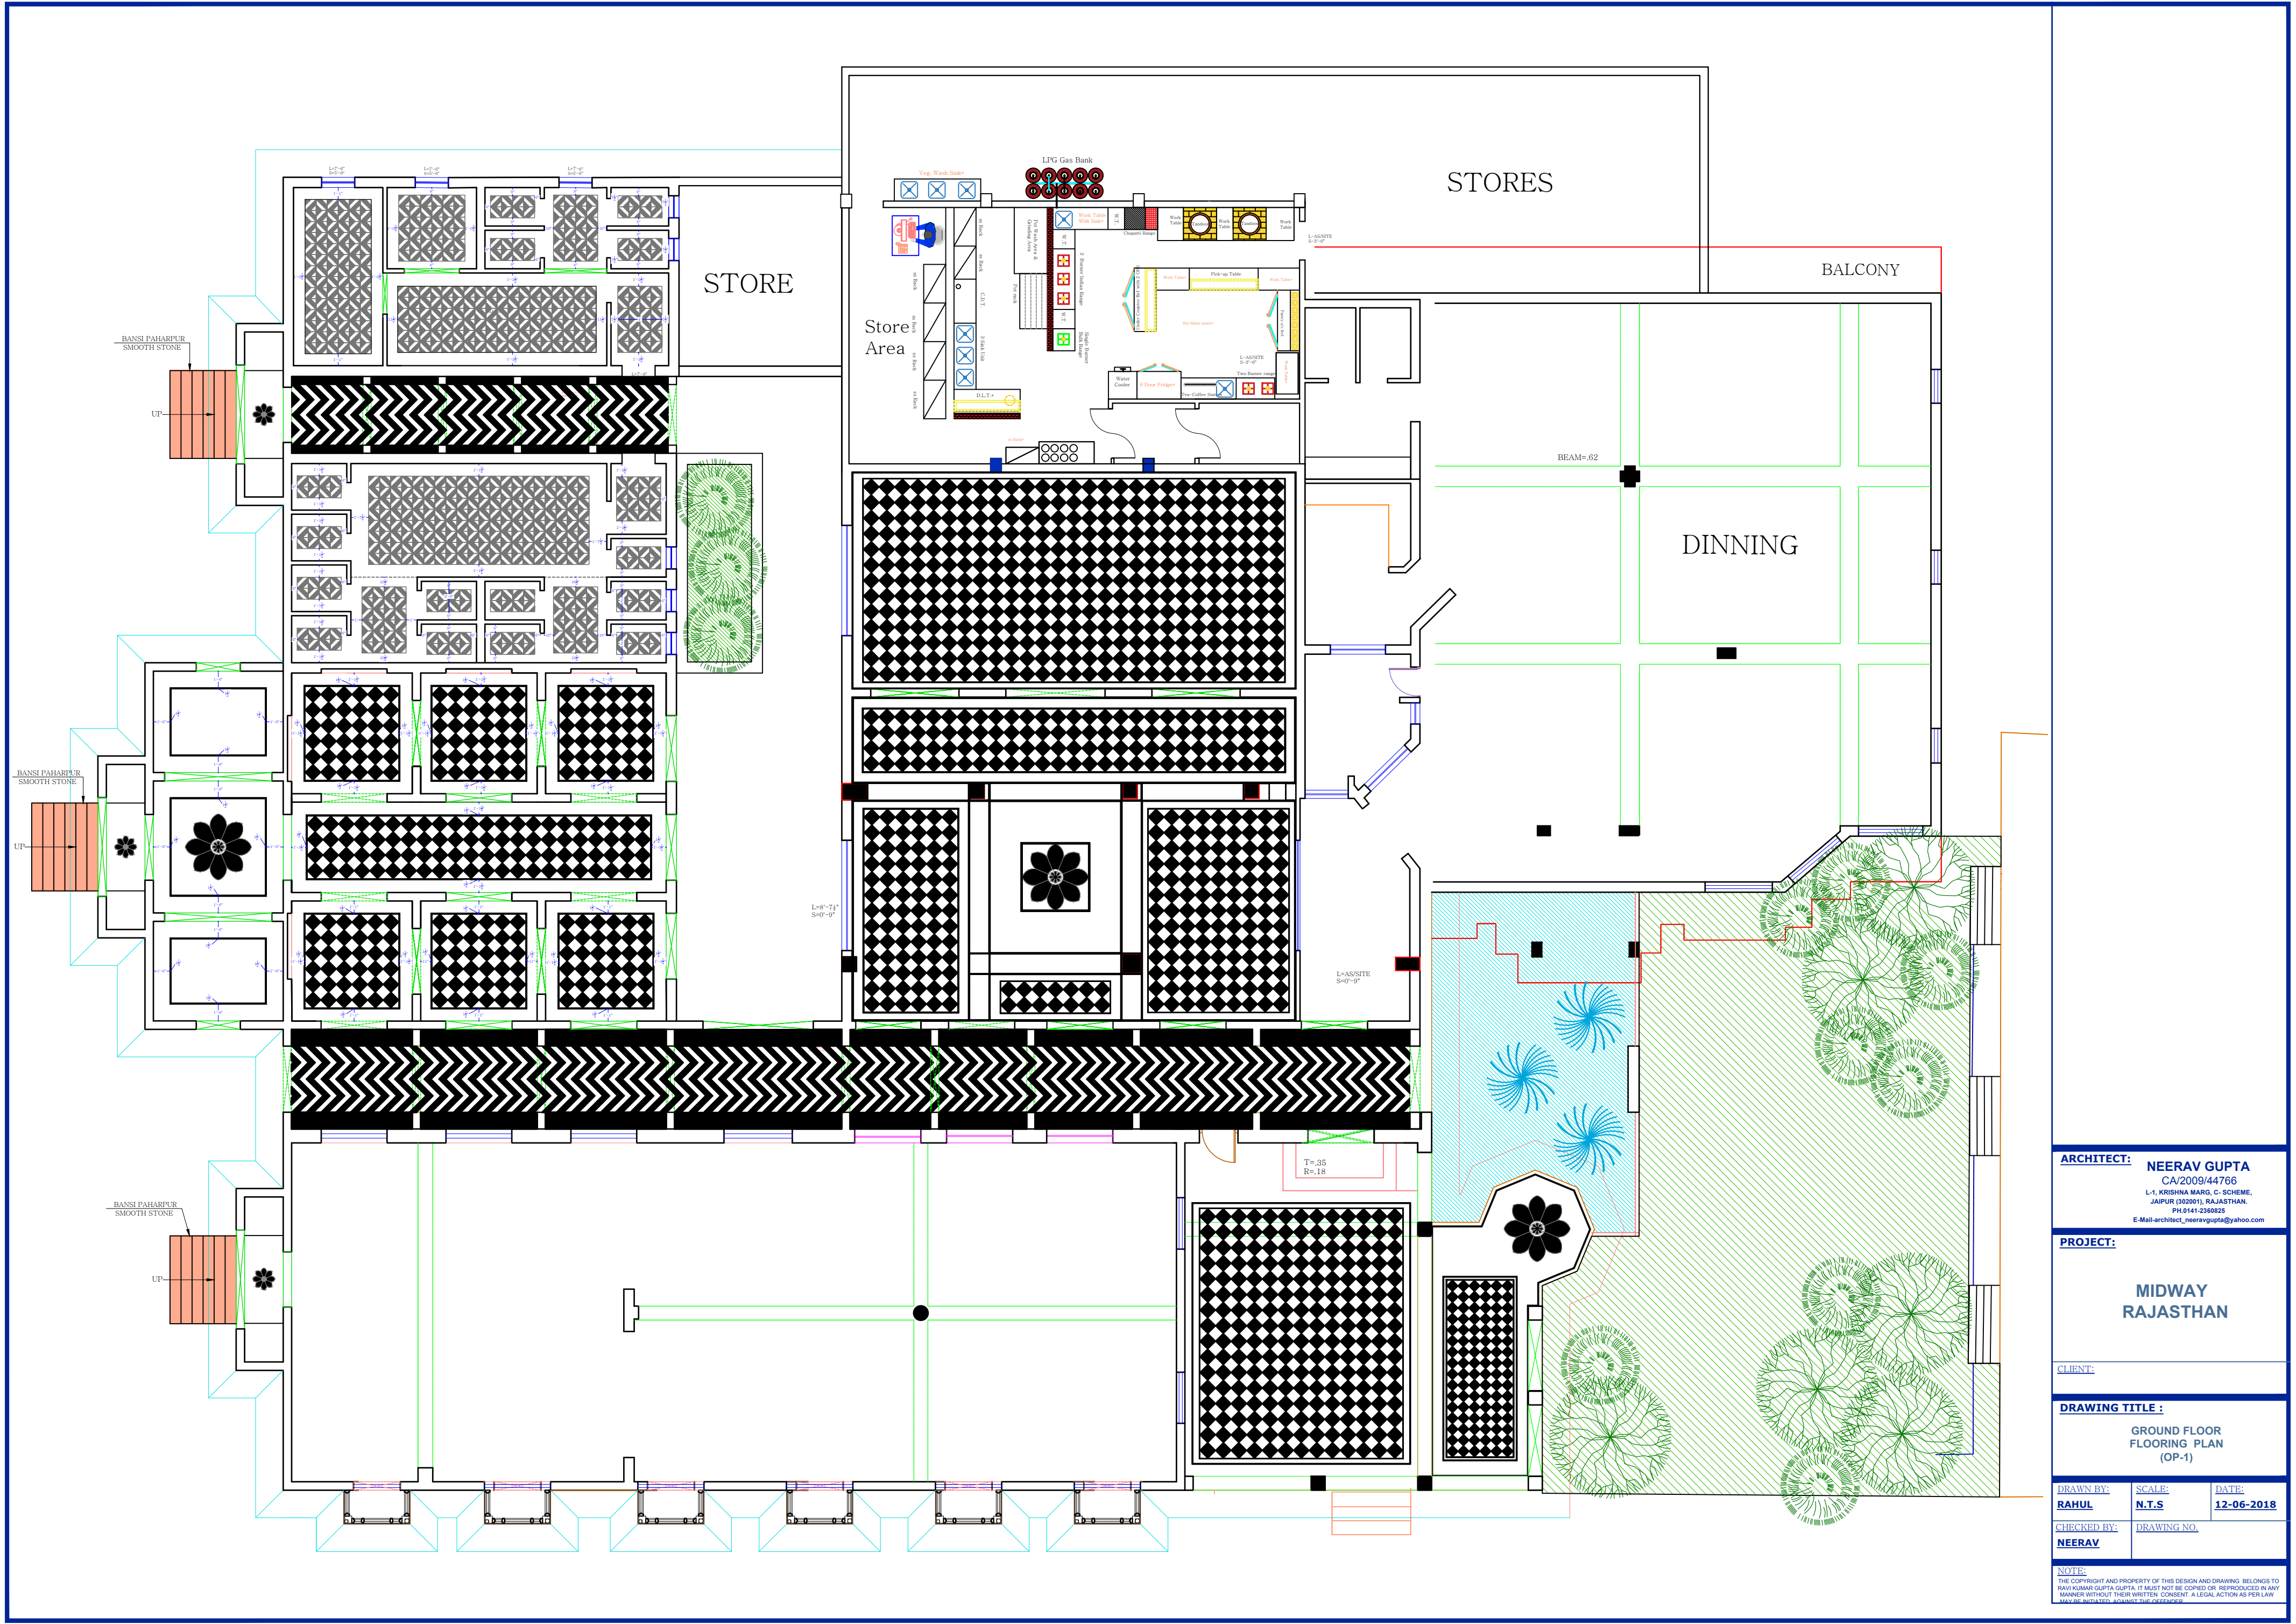

ARCHITECT:			NEERAV GUPTA CA/2009/44766 L-1, KRISHNA MARG, C- SCHEME, JAIPUR (302001), RAJASTHAN. PH.0141-2360825 E-Mail-architect_neeravgupta@yahoo.com		
PROJECT:					
MIDWAY RAJASTHAN					
CLIENT:					
DRAWING TITLE :					
GROUND FLOOR FLOORING PLAN (OP-1)					
DRAWN BY: RAHUL		SCALE: N.T.S		DATE: 12-06-2018	
CHECKED BY: NEERAV		DRAWING NO.			
NOTE: THE COPYRIGHT AND PROPERTY OF THIS DESIGN AND DRAWING BELONGS TO RAV KUMAR GUPTA GUPTA. IT MUST NOT BE COPIED OR REPRODUCED IN ANY MANNER WITHOUT THEIR WRITTEN CONSENT. A LEGAL ACTION AS PER LAW MAY BE INITIATED AGAINST THE OFFENDER.					