


P.O.P FALSE CEILING @2500MM HT. FROM FFL

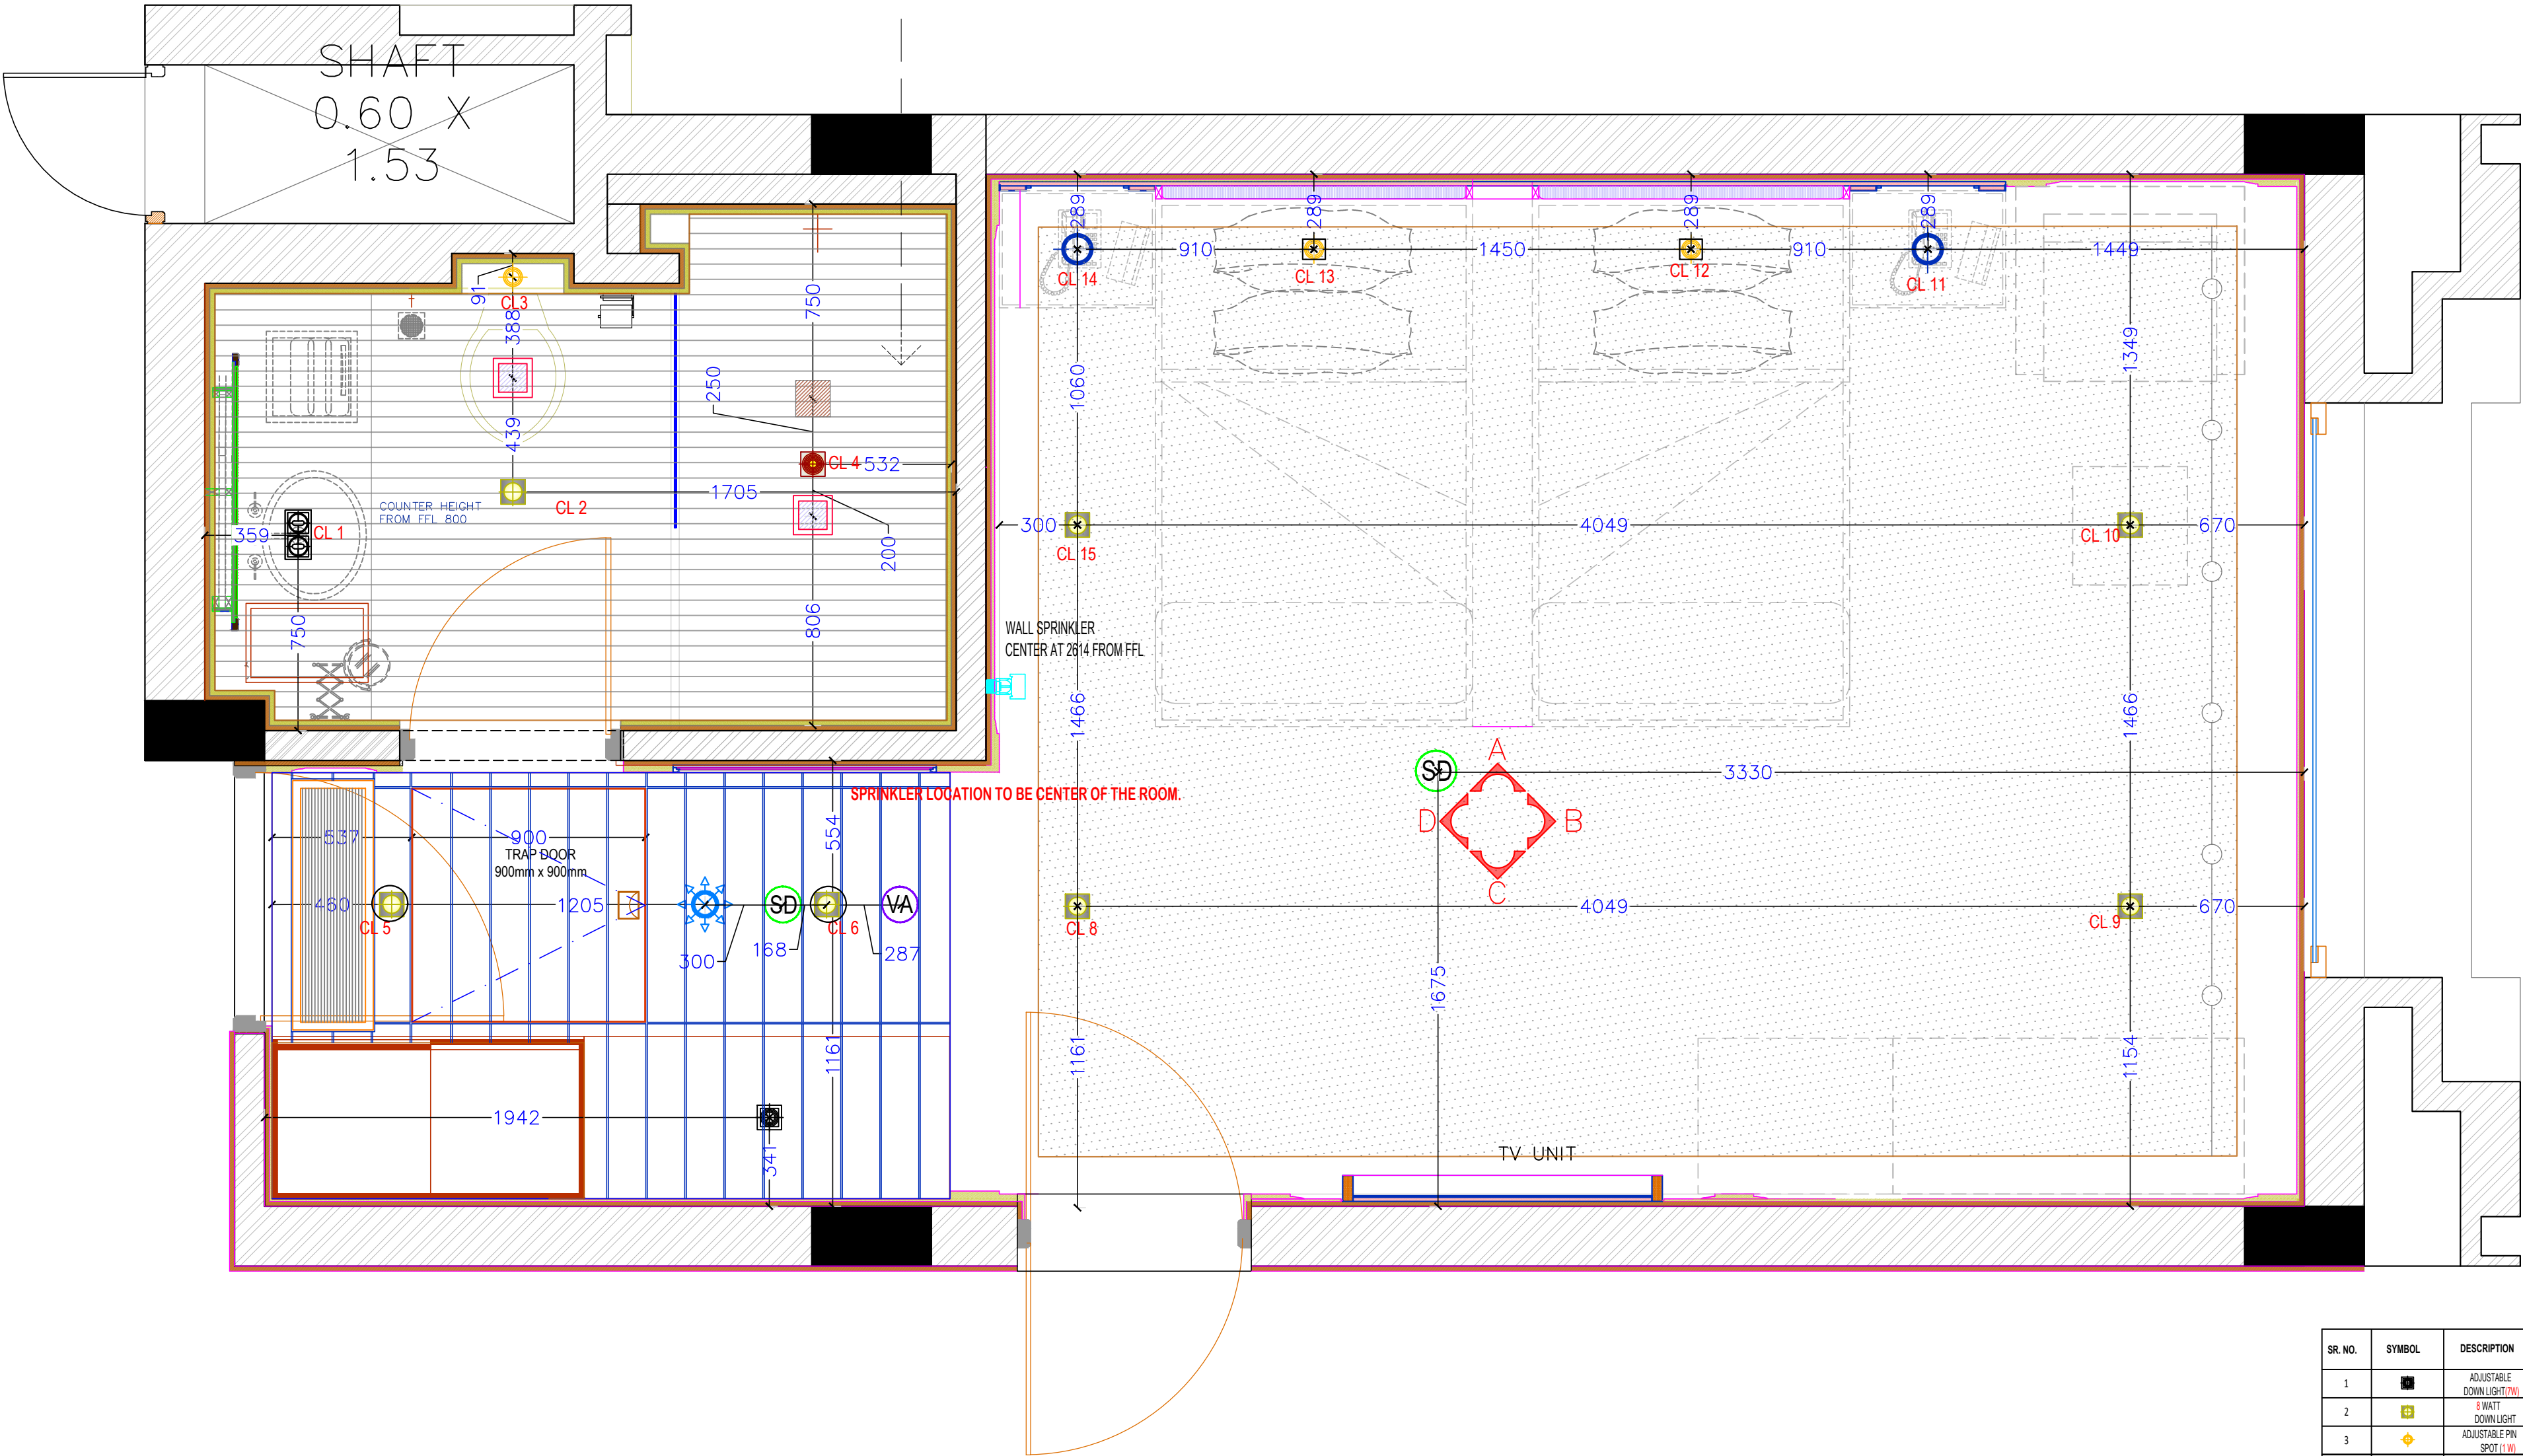

SR. NO.	SYMBOL	DESCRIPTION	ARCHITECT:
1		ADJUSTABLE DOWN LIGHT (7W)	RAVI KUMAR GUPTA CA/83/7739
2		9 WATT DOWN LIGHT	L-1, KRISHNA MARG, C- SCHEME, JAIPUR (302001), RAJASTHAN PH.0141-2360825 E-Mail: architect_raavi@rediffmail.com
3		ADJUSTABLE PIN SPOT (11W)	PROJECT: RESORTS OF MAKERS CHAMBER
4		HANGING LIGHT	LOCATION: JAIPUR
5		IP 65 RATED DOWN LIGHT (7W)	DRAWING TITLE : TWIN ROOM TYPE1 CEILING ELECTRICAL
6		ADJUSTABLE DUAL WALL WASHER	DRAWN BY: DEEPIKA
7		9 WATT DOWN LIGHT ADJUSTABLE PIN SPOT (11W)	SCALE: N.T.S
8		VOICE ANNUNCIATION CEILING SPEAKER	DATE: 02-01-20
9		SMOKE DETECTOR	NORTH:
10		CEILING SPRINKLER	CHECKED BY: NEERAV GUPTA
11		SMOKE DETECTOR	DRAWING NO. S/TWR/H/E/2
12		SMOKE DETECTOR	NOTE: ENTERED COVERAGE SIZE SHALL PROVIDED (GIVEN RESPONSE) 80"