


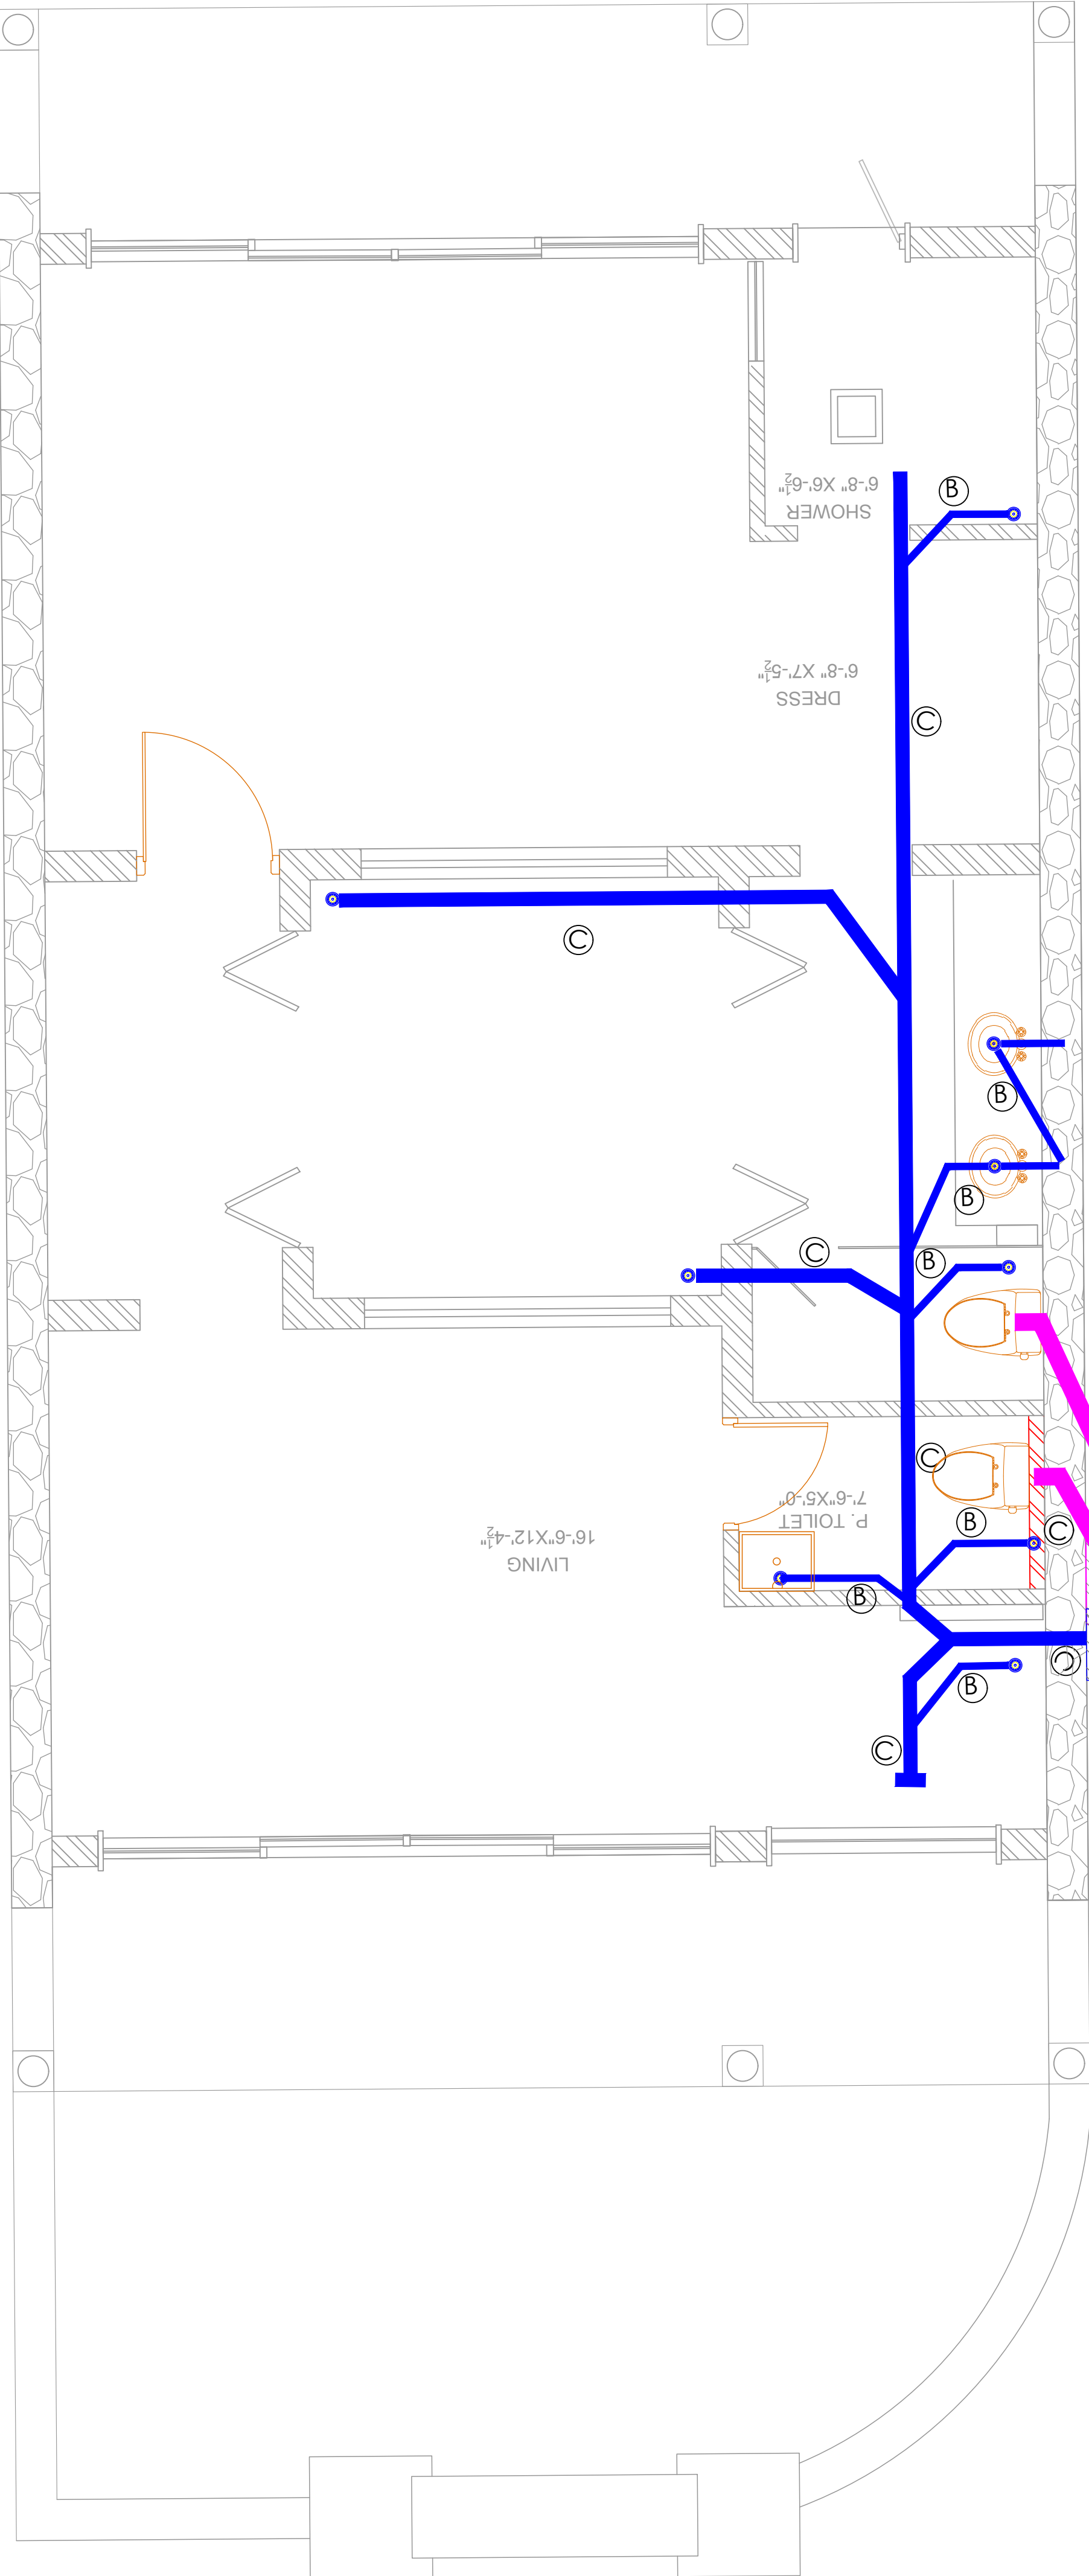

WATER DRAINAGE PIPE SCHEDULE

PIPE NO.	SIZE	SLOPE
(A)	50Ø	1:90
(B)	75Ø	1:110
(C)	110Ø	1:110

LEGEND:-

1. SOIL PIPE
2. WASTE PIPE
3. VENT PIPE
4. P TRAP DRAIN POINT
5. CLEAN OUT PLUG (COP)
6. MANHOLE FOR SEWER LINE
2'-0" X 2'-0"
7. GULLY TRAP 1'-6" X 1'-6"

4" DIA VENT UP TO
TERRACE LVL.

GO TO EXTERNAL
DRAINAGE LINE

ARCHITECT:
NEERAV GUPTA
CA/2009/44766
L-1, KRISHNA MARG, C- SCHEME,
JAIPUR (302001), RAJASTHAN.
PH.0141-2360825 E-Mail-ravigupta_15@yahoo.com

PROJECT:

CLARKS
FARMHOUSE

DRAWING TITLE:

CLUSTER ROOM
PLUMBING

DRAWN BY: RISHABH	SCALE: NTS	DATE: 14-2-2018
CHECKED BY: NEERAV	NORTH: —	DRAWING NO.: CC/FM/P1/02

NOTES:
THE COPYRIGHT AND PROPERTY OF THIS DESIGN AND DRAWING
BELONGS TO **RAVI KUMAR GUPTA**. IT MUST NOT BE COPIED OR
REPRODUCED IN ANY MANNER WITHOUT THEIR WRITTEN
CONSENT. A LEGAL ACTION AS PER LAW MAY BE INITIATED
AGAINST THE OFFENDER.