


# BASEMENT FLOOR WALL/ FLOOR ELECTRICAL

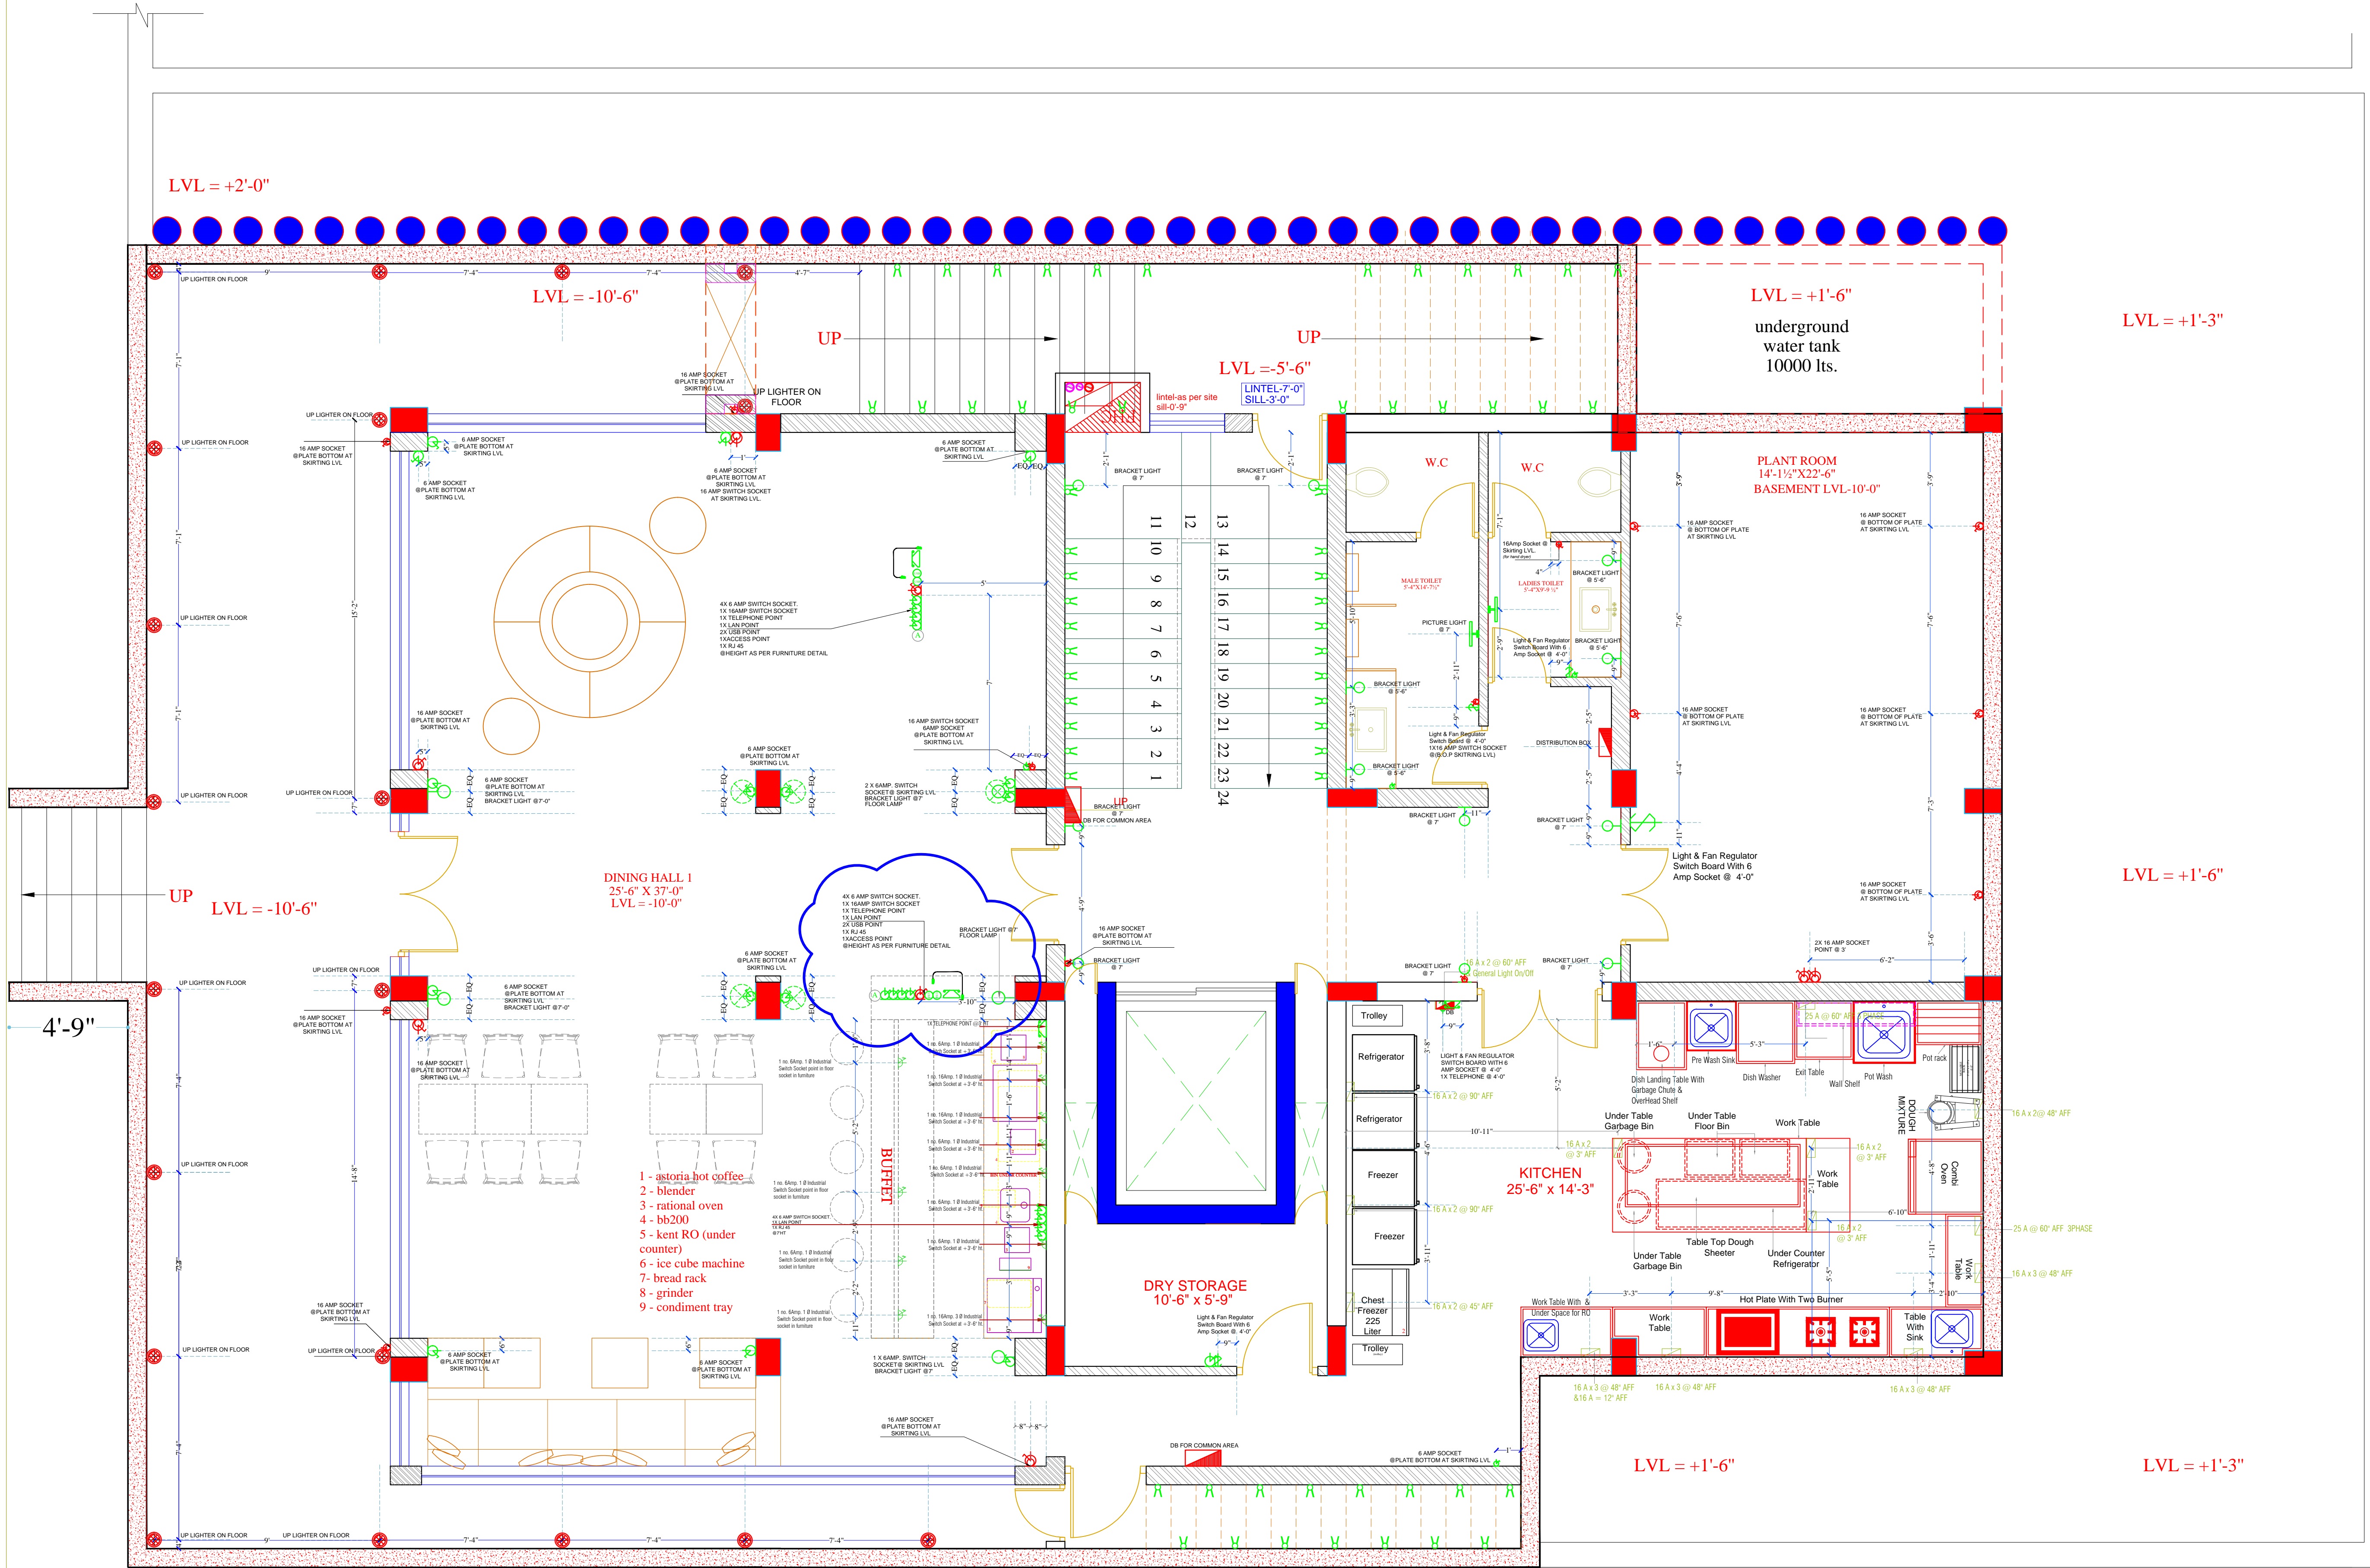

LEGEND - ELECTRICAL			
S.NO.	SYMBOL	DESCRIPTION OF ITEM	HT.
1		CEILING FAN	
2		SWITCH BOARD	
3		BRACKET LIGHT	5'-6"
4		RETROFIT CFL INTEGRATED	
5		SWITCH SOCKET 6A	
6		SWITCH SOCKET 16A	
7		ANTENNA	
8		TELEPHONE	
9		CHANDELLER	
10		DISTRIBUTION BOX	
11		PICTURE LIGHT	7'-0"
12		HANGING LIGHT	
13		CHANDELLER	
14		UP LIGHTERS	
15		DOWN LIGHTERS	
16		DONOT DISTURB ( DND)	
17		CARD HOLDER	
18		AIR CONDITIONER	
19		FOOT LIGHT	

ARCHITECT:  
**NEERAV GUPTA**  
CA/2009/44766  
L-1, KRISHNA MARG, C- SCHEME,  
JAIPUR (302001), RAJASTHAN, PH.0141-2360825  
E-Mail: architect\_neeravgupta@yahoo.com

PROJECT:  
**HOTEL CLARKS**

DRAWING TITLE:  
**CEILING ELECTRICAL  
BASEMENT FLOOR**

DRAWN BY: RISHABH  
SCALE: N.T.S  
DATE: 20-2-19

CHECKED BY: NEERAV GUPTA  
DRAWING NO.: 30/C/EL/02

NOTES:  
THE COPYRIGHT AND PROPERTY OF THIS DESIGN AND DRAWING  
BELONGS TO RAVI KUMAR GUPTA. IT MUST NOT BE COPIED OR  
REPRODUCED IN ANY MANNER WITHOUT THEIR WRITTEN  
CONSENT. A LEGAL ACTION AS PER LAW MAY BE INITIATED  
AGAINST THE OFFENDER.