


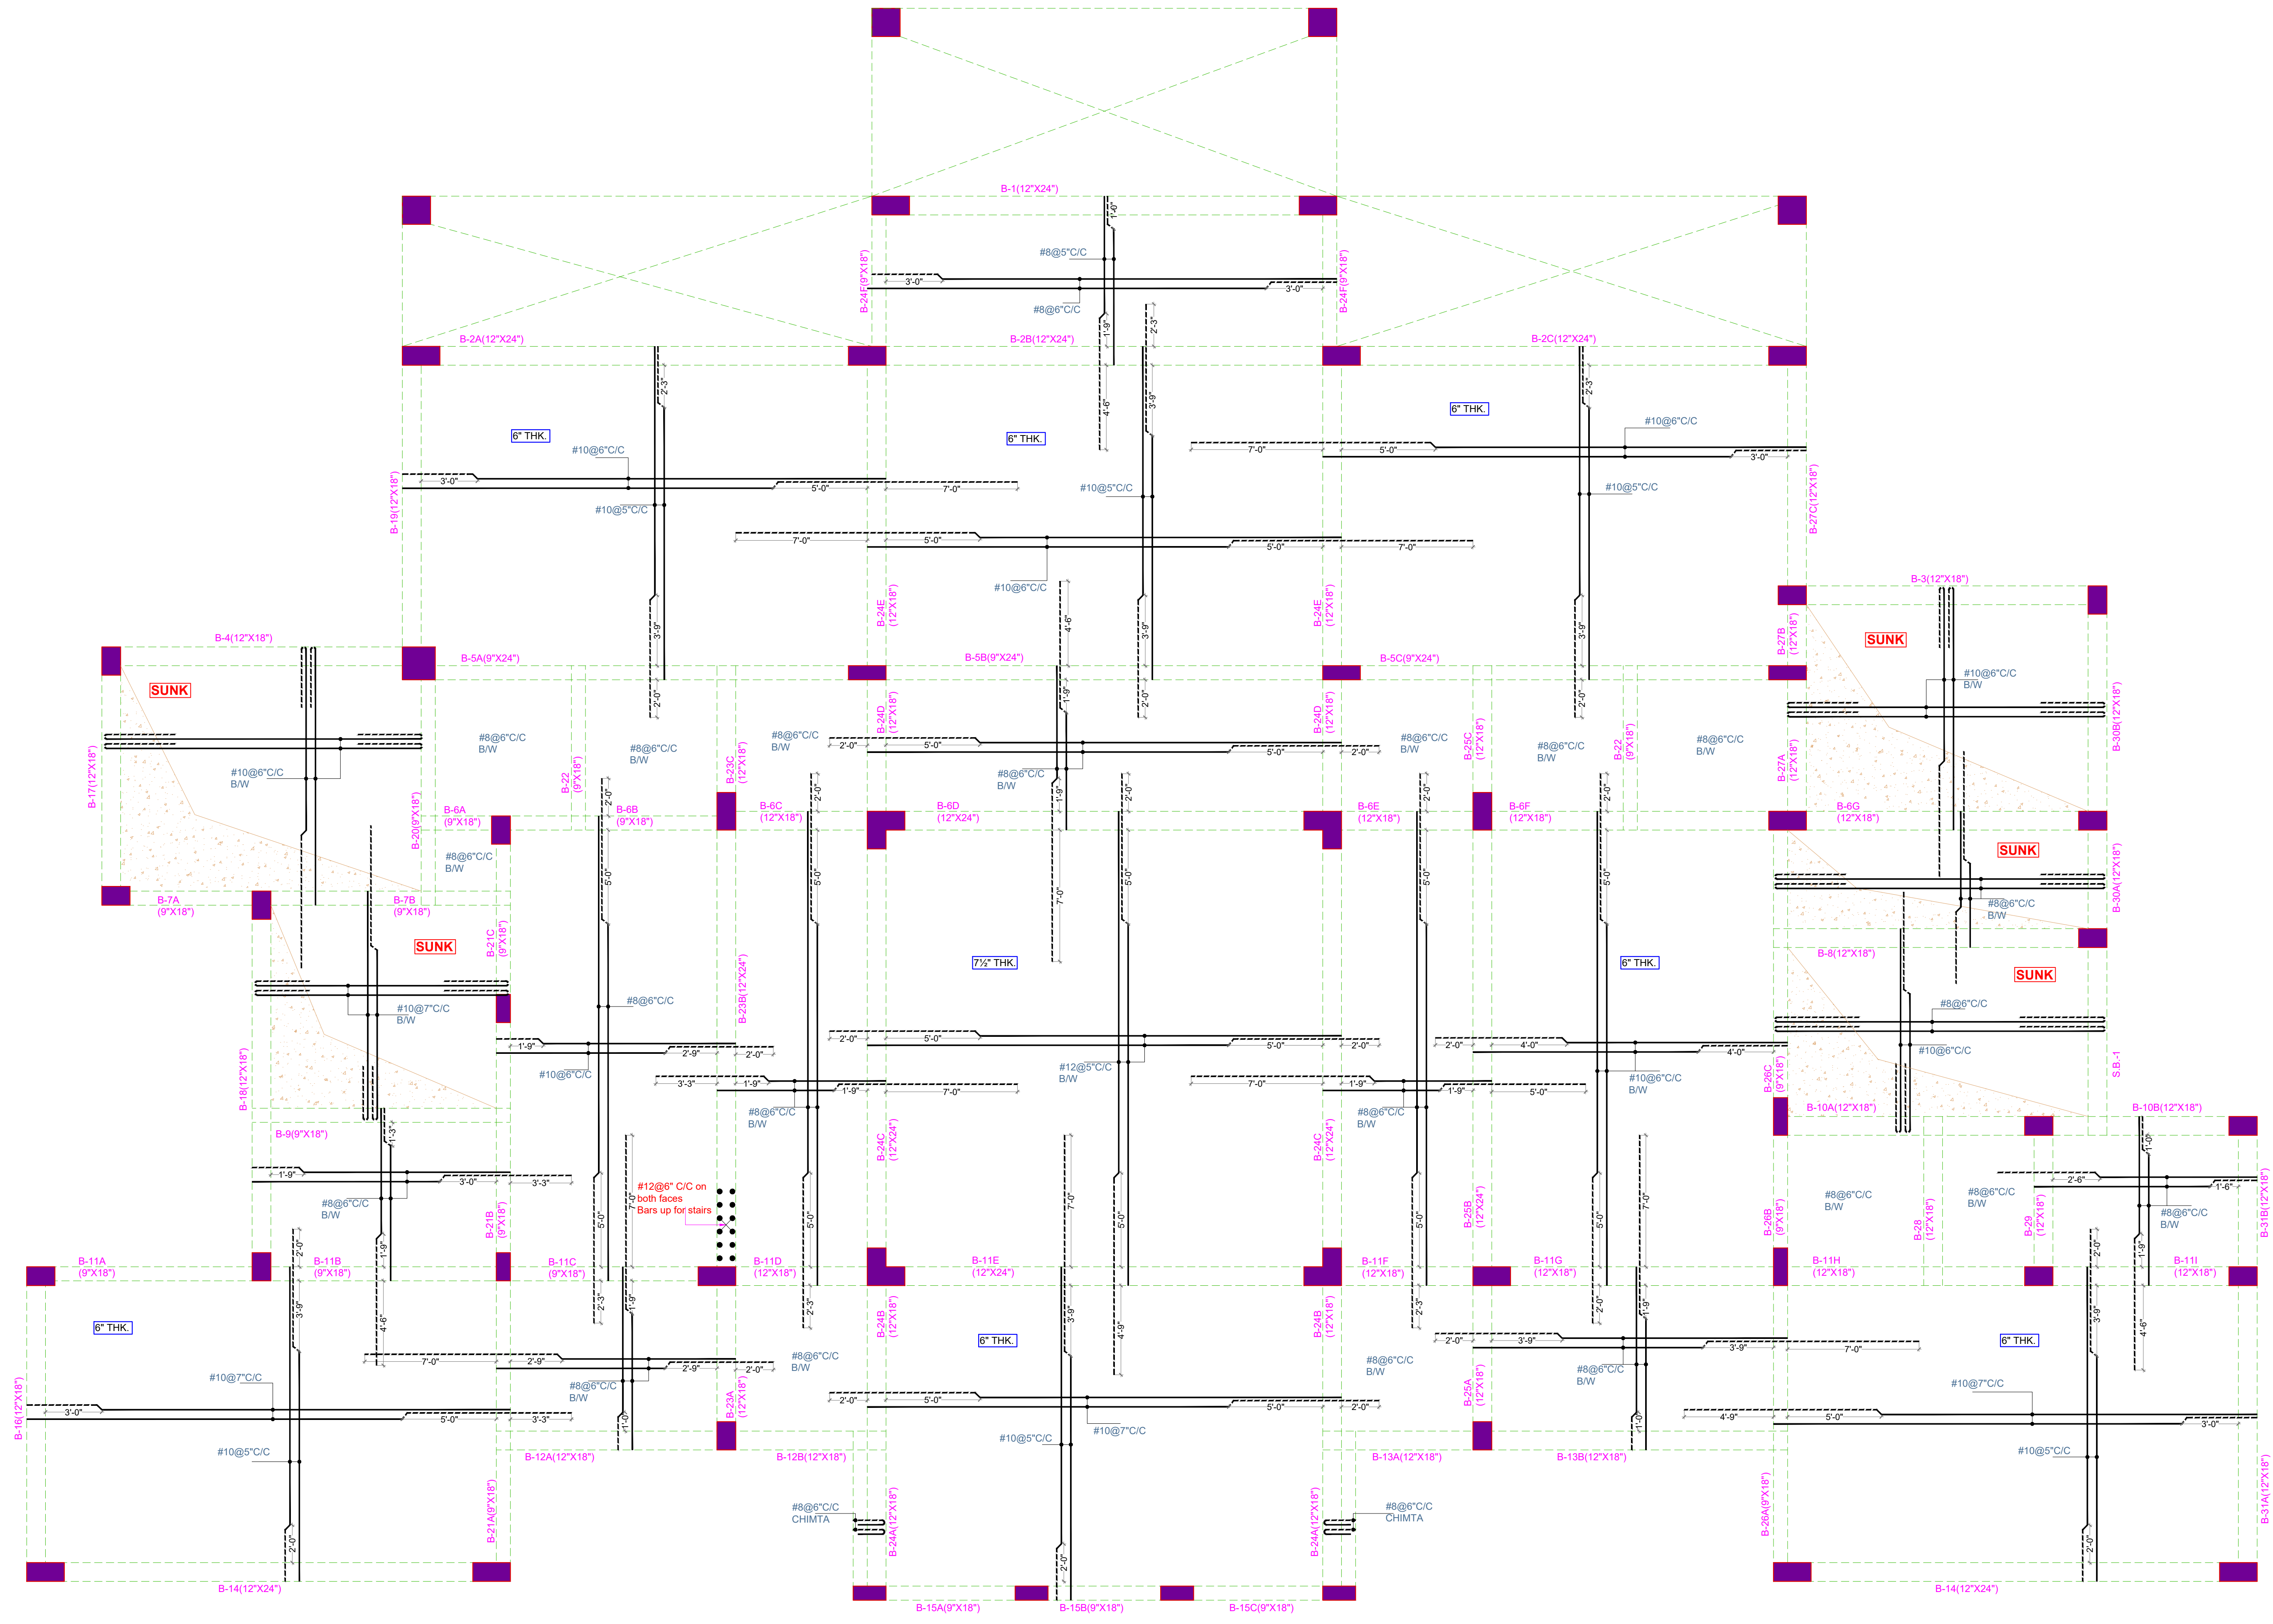

SLAB THICKNESS 5" THK. UNLESS MENTIONED OTHERWISE

ARCHITECT:
RAVI KUMAR GUPTA
CA/83/7739
L-1, KRISHNA MARG, C- SCHEME,
JAIPUR (302001), RAJASTHAN.
PH.0141-2360825 E-Mail-ravigupta_15@yahoo.com

PROJECT:
RESIDENCE

STRUCTURAL CONS.
SANRACHNA

DRAWING TITLE:
PLINTH LEVEL SLAB & BEAM
PLINTH LVL+ 10'-0"

DRAWN BY:	SCALE:	DATE:
		01.05.2022

CHECKED BY:	DRAWING NO.:	NORTH
	01	

NOTES:
THE COPYRIGHT AND PROPERTY OF THIS DESIGN AND DRAWING
BELONGS TO RAVI KUMAR GUPTA. IT MUST NOT BE COPIED OR
REPRODUCED IN ANY MANNER WITHOUT THEIR WRITTEN
CONSENT. A LEGAL ACTION AS PER LAW MAY BE INITIATED
AGAINST THE OFFENDER.

OWNER: