



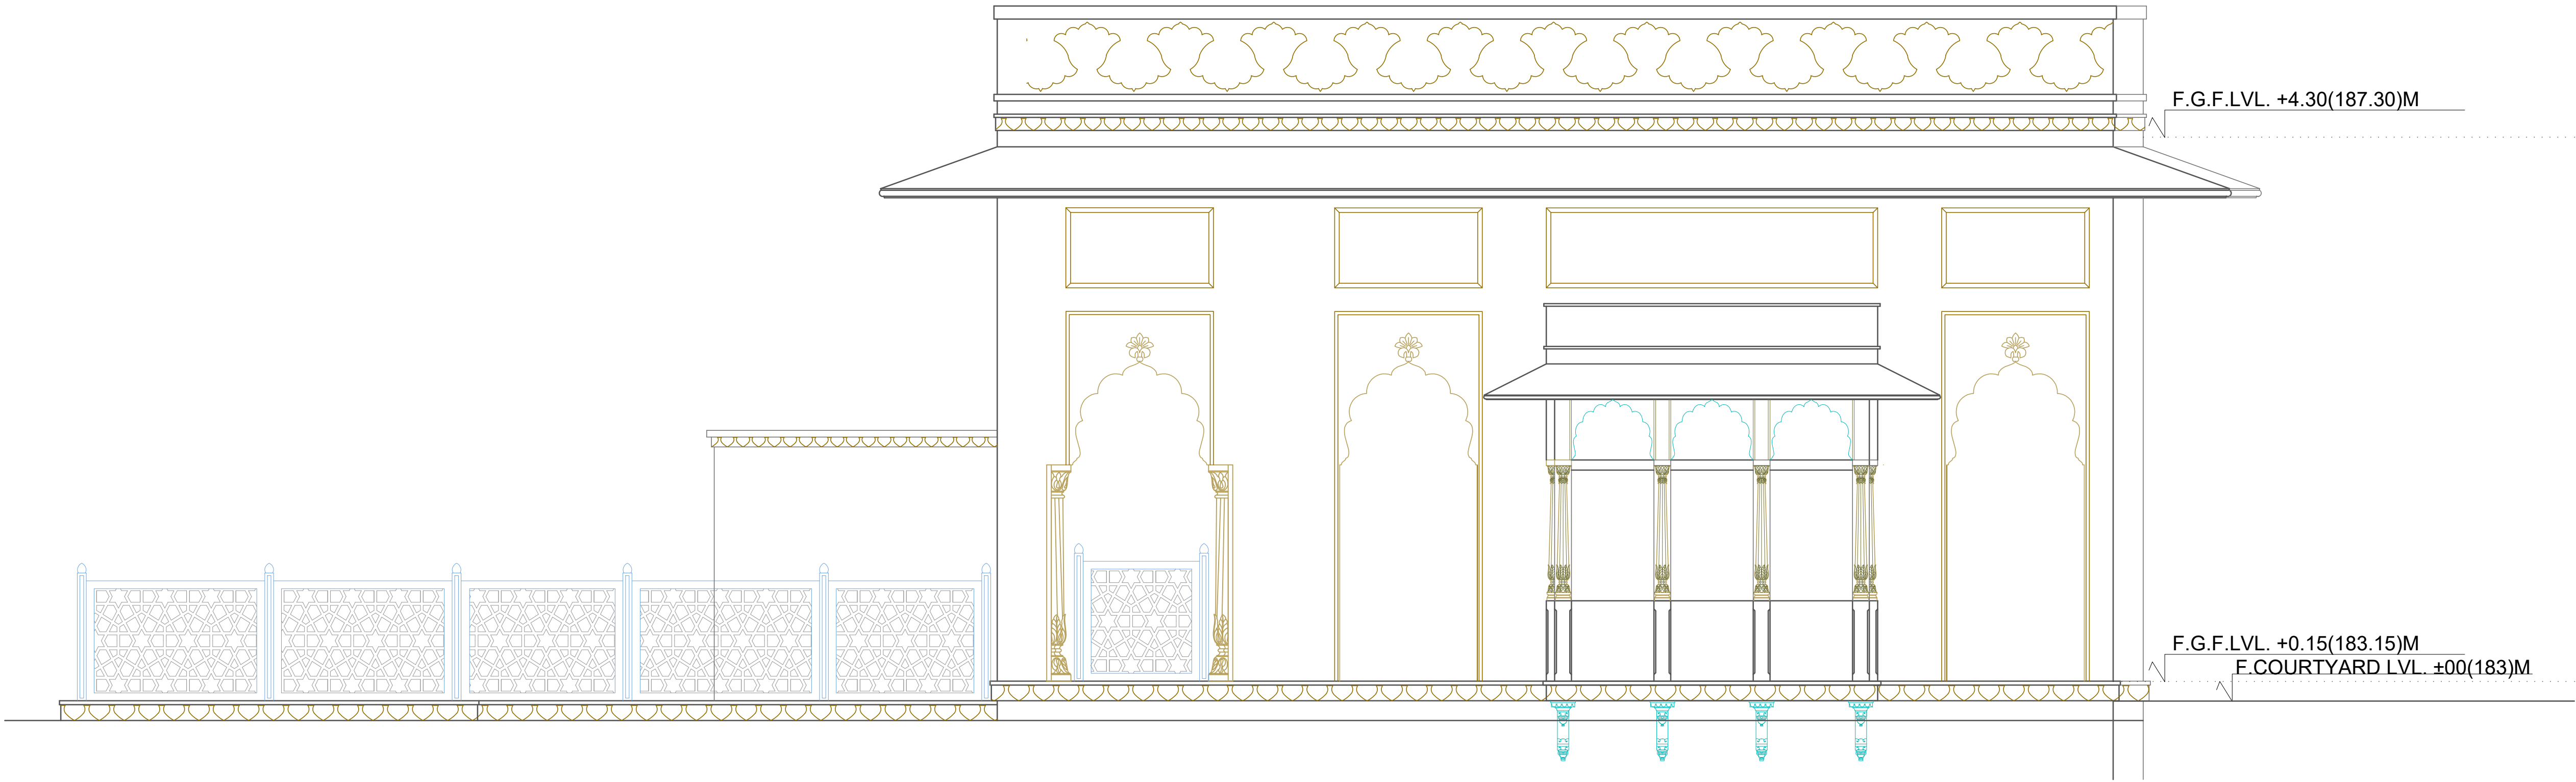

RIGHT SIDE ELEVATION

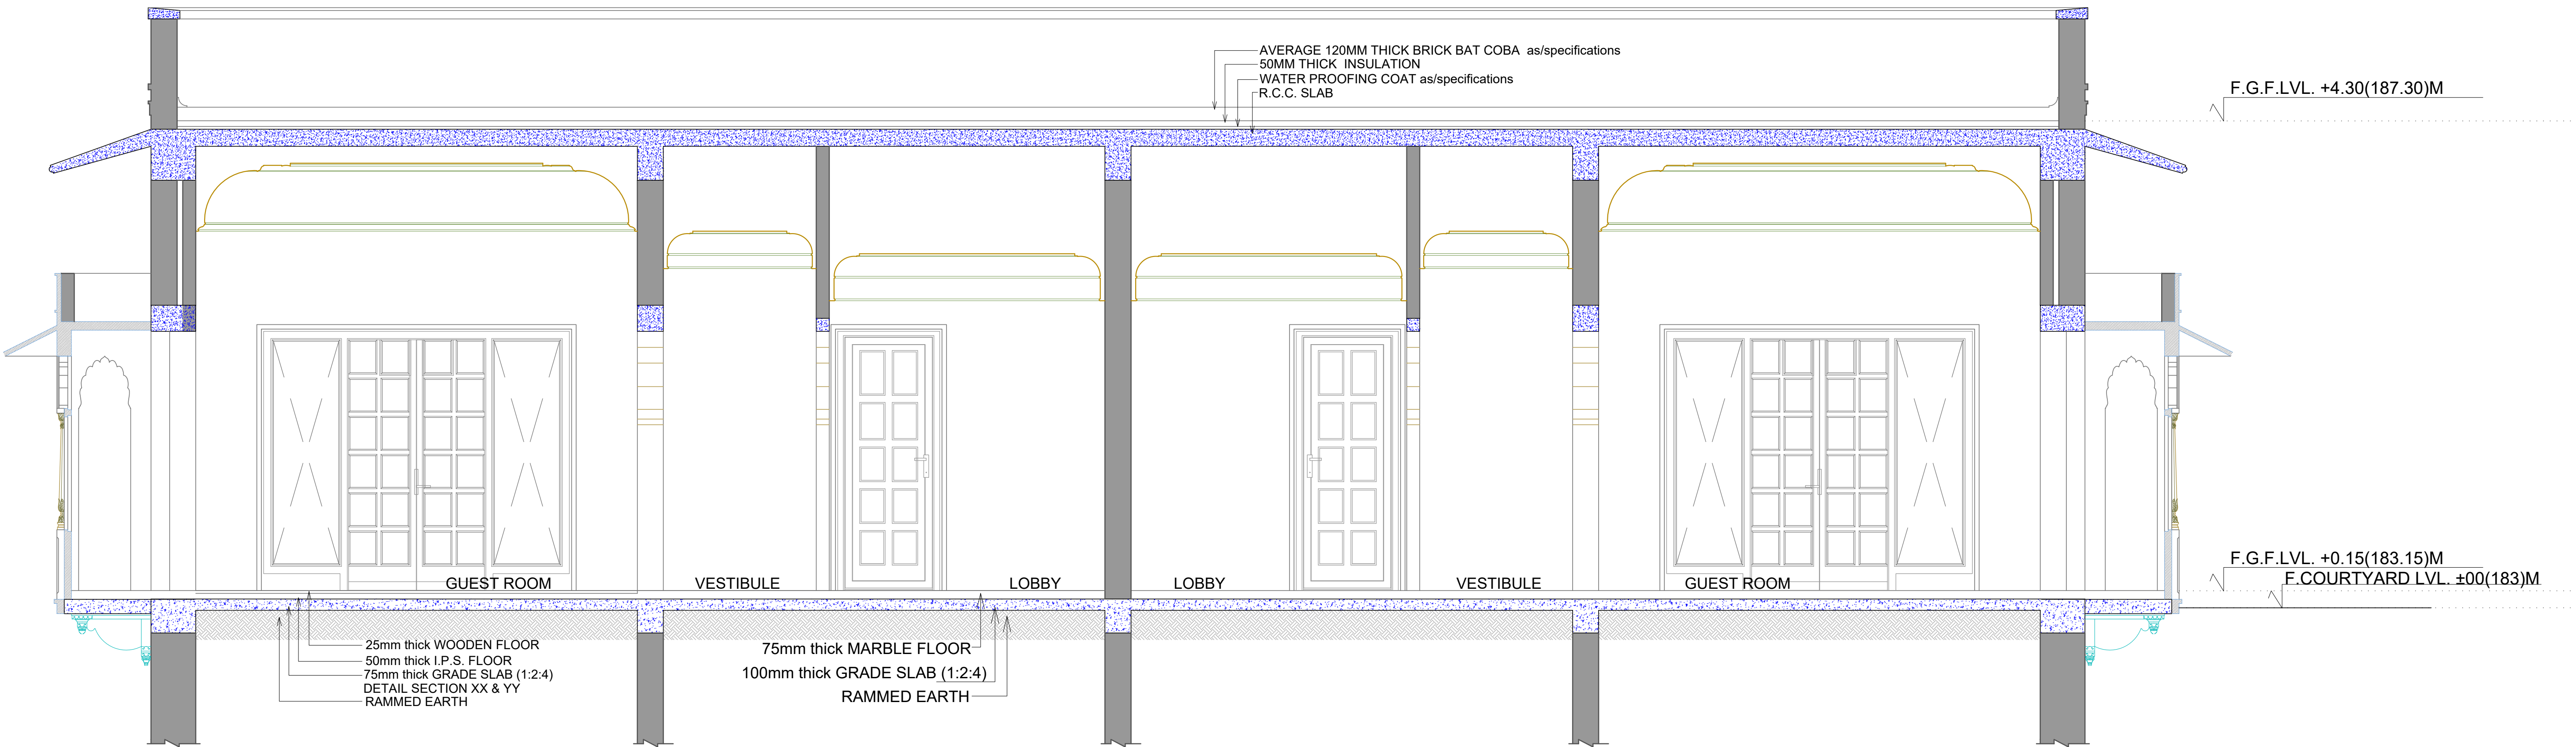

SECTION A-A