


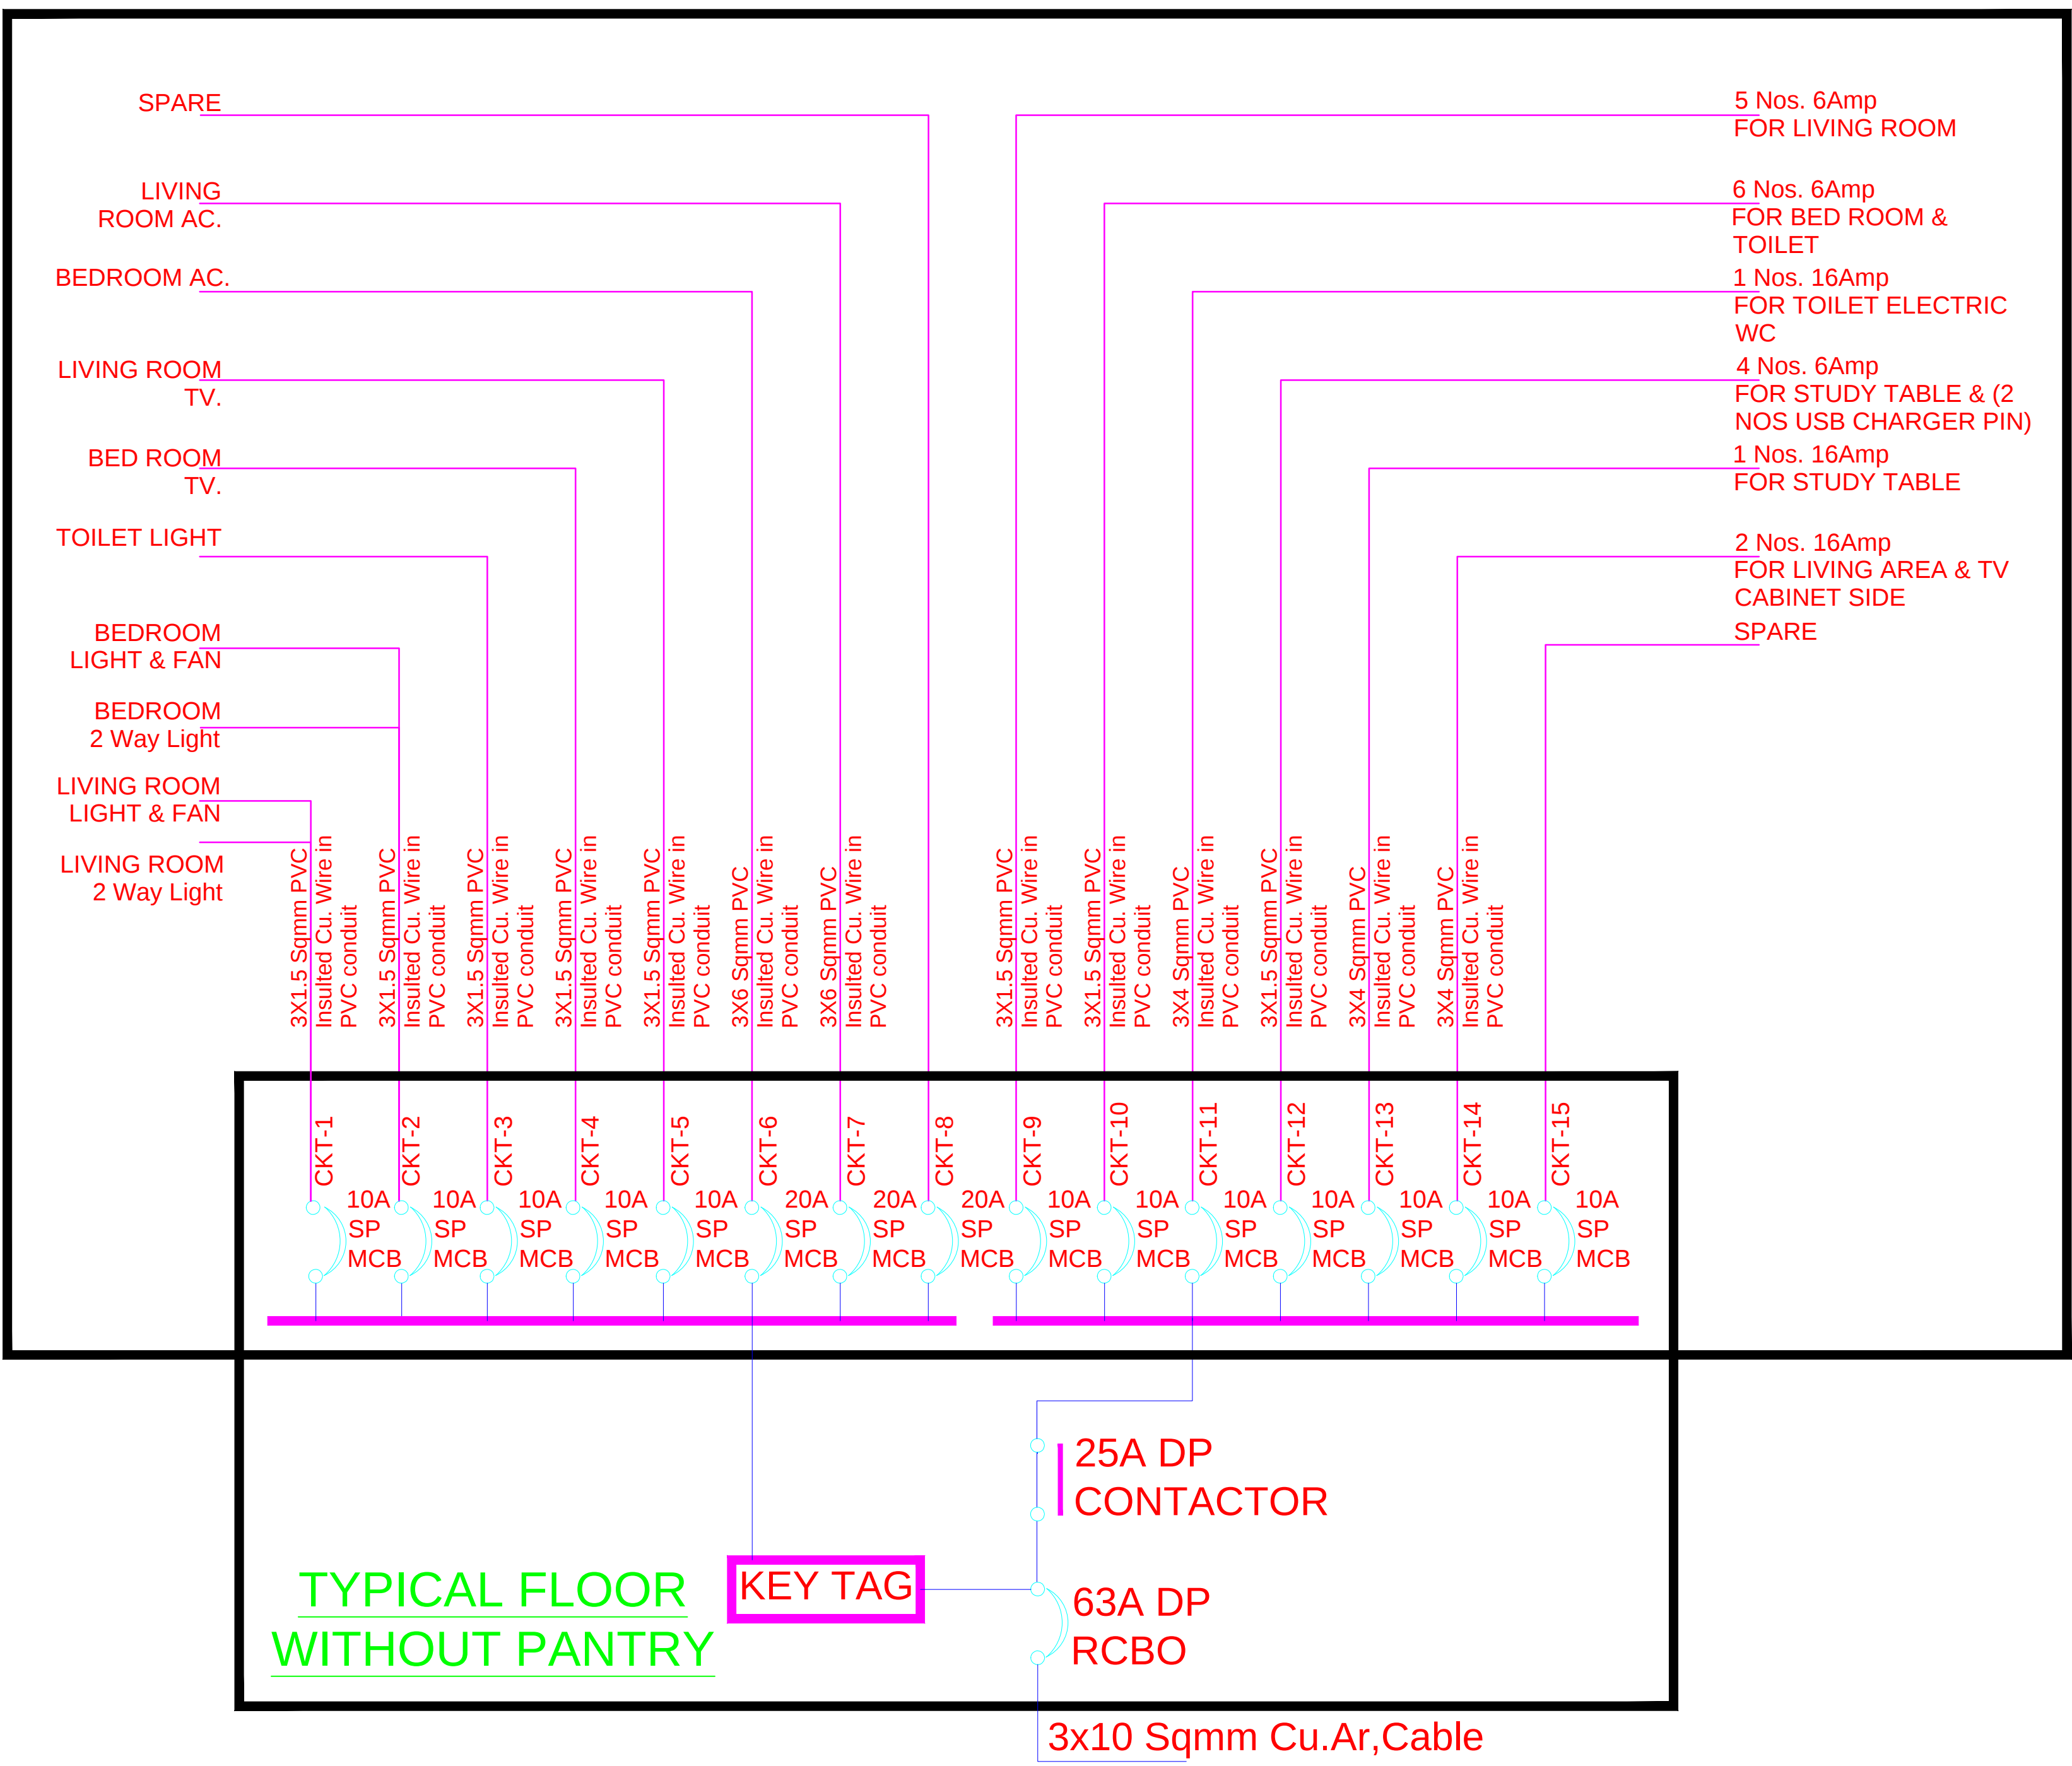

3x10 Sqmm Cu.Ar,Cable

W1

W2

