


ELEVATION A

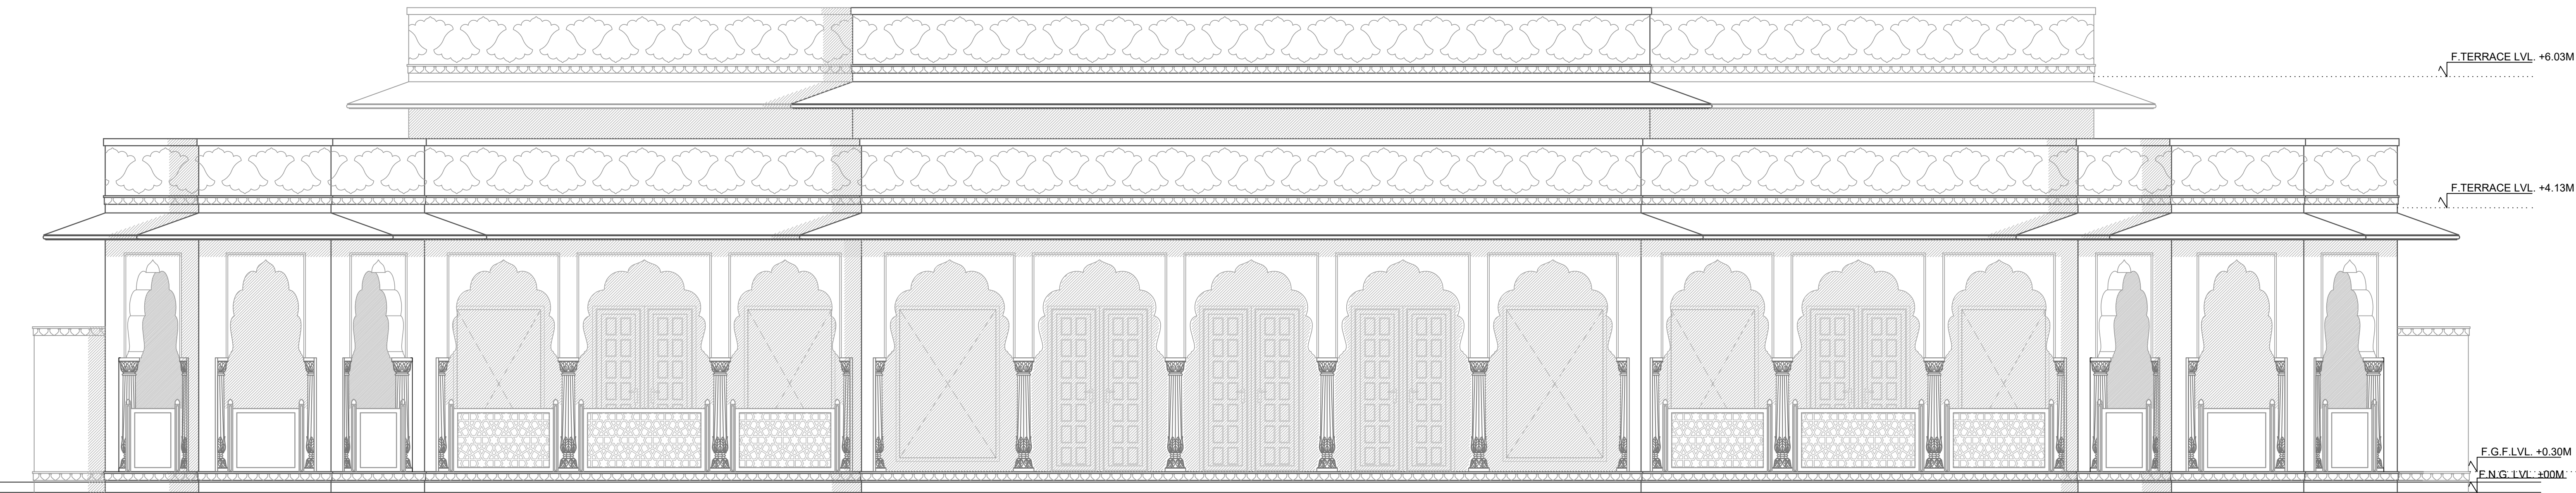

ELEVATION C