


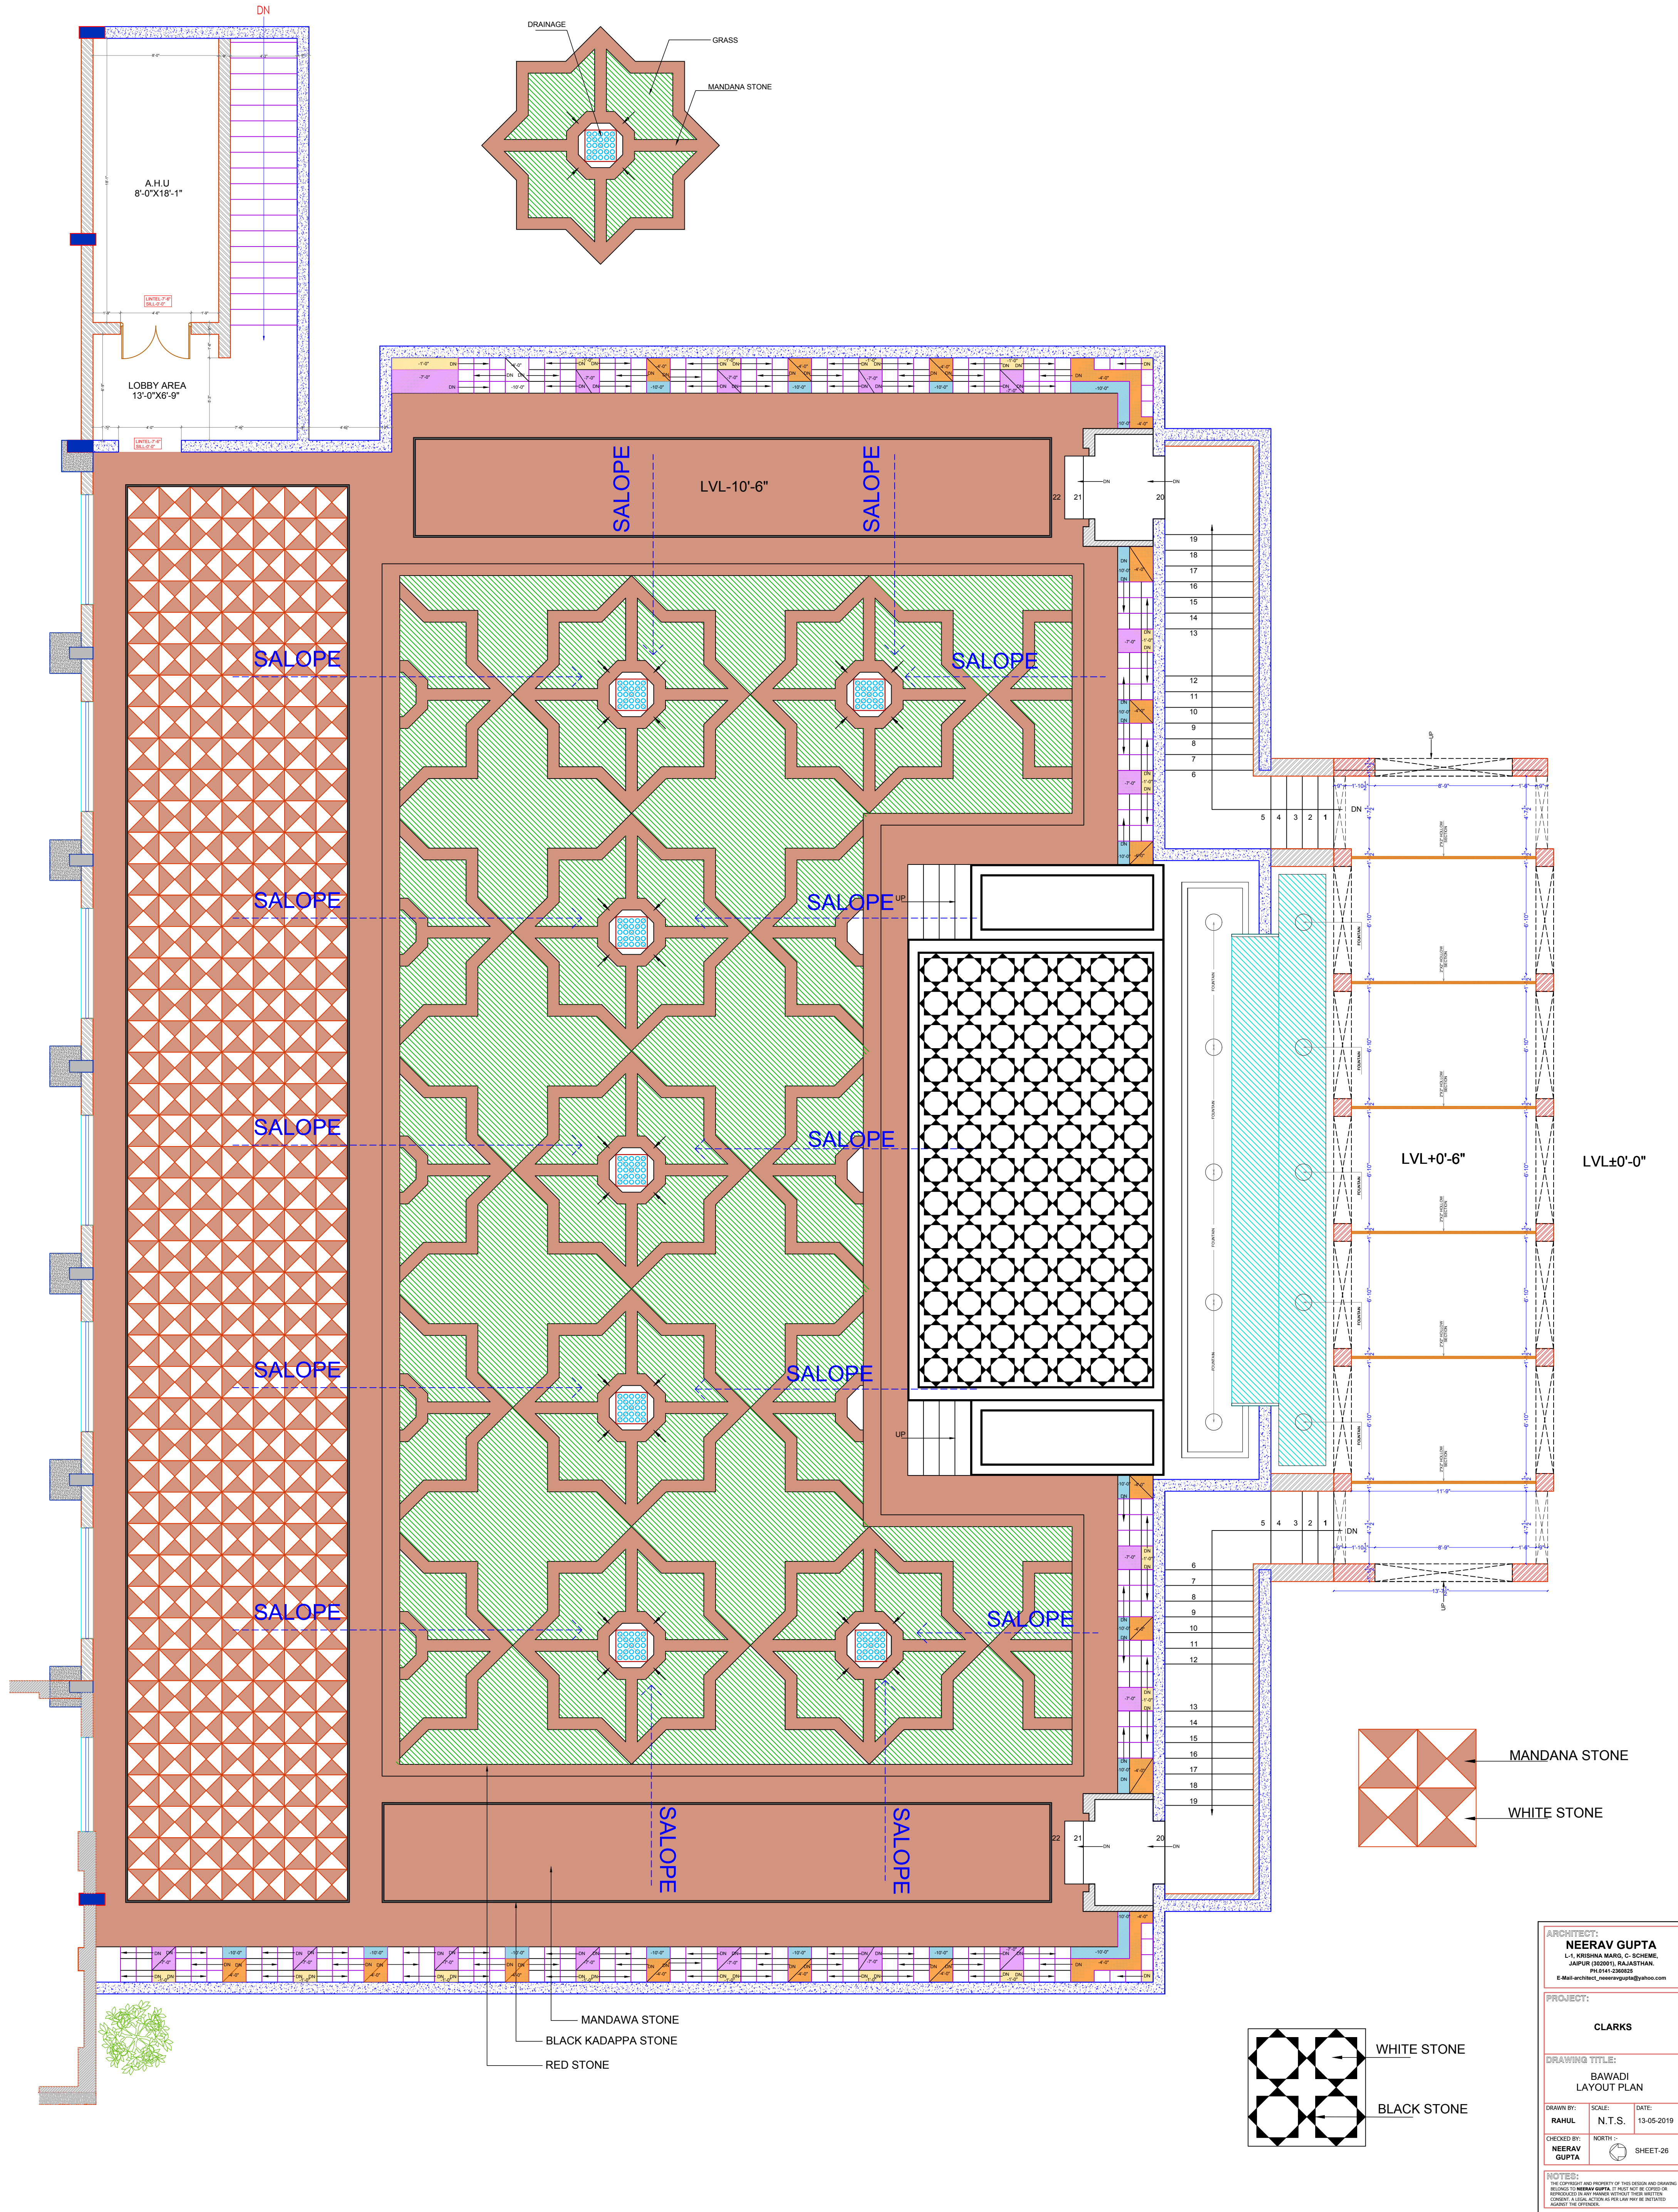

ARCHITECT: NEERAV GUPTA L-1, KRISHNA MARG, C- SCHEME, JALPUR (350001), RAJASTHAN, PH 0141-2360823 E-Mail: architect_neeravgupta@yahoo.com		
PROJECT: CLARKS		
DRAWING TITLE: BAWADI LAYOUT PLAN		
DRAWN BY: RAHUL	SCALE: N.T.S.	DATE: 13-05-2019
CHECKED BY: NEERAV GUPTA	NORTH	SHEET-26
NOTES: THE COPYRIGHT AND PROPERTY OF THIS DESIGN AND DRAWING BELONGS TO NEERAV GUPTA. IT MUST NOT BE COPIED OR REPRODUCED IN ANY FORMS WITHOUT THEIR WRITTEN CONSENT. IT CAN ACT AS THE LAW MAY BE ENFORCED AGAINST THE OFFENSE.		