


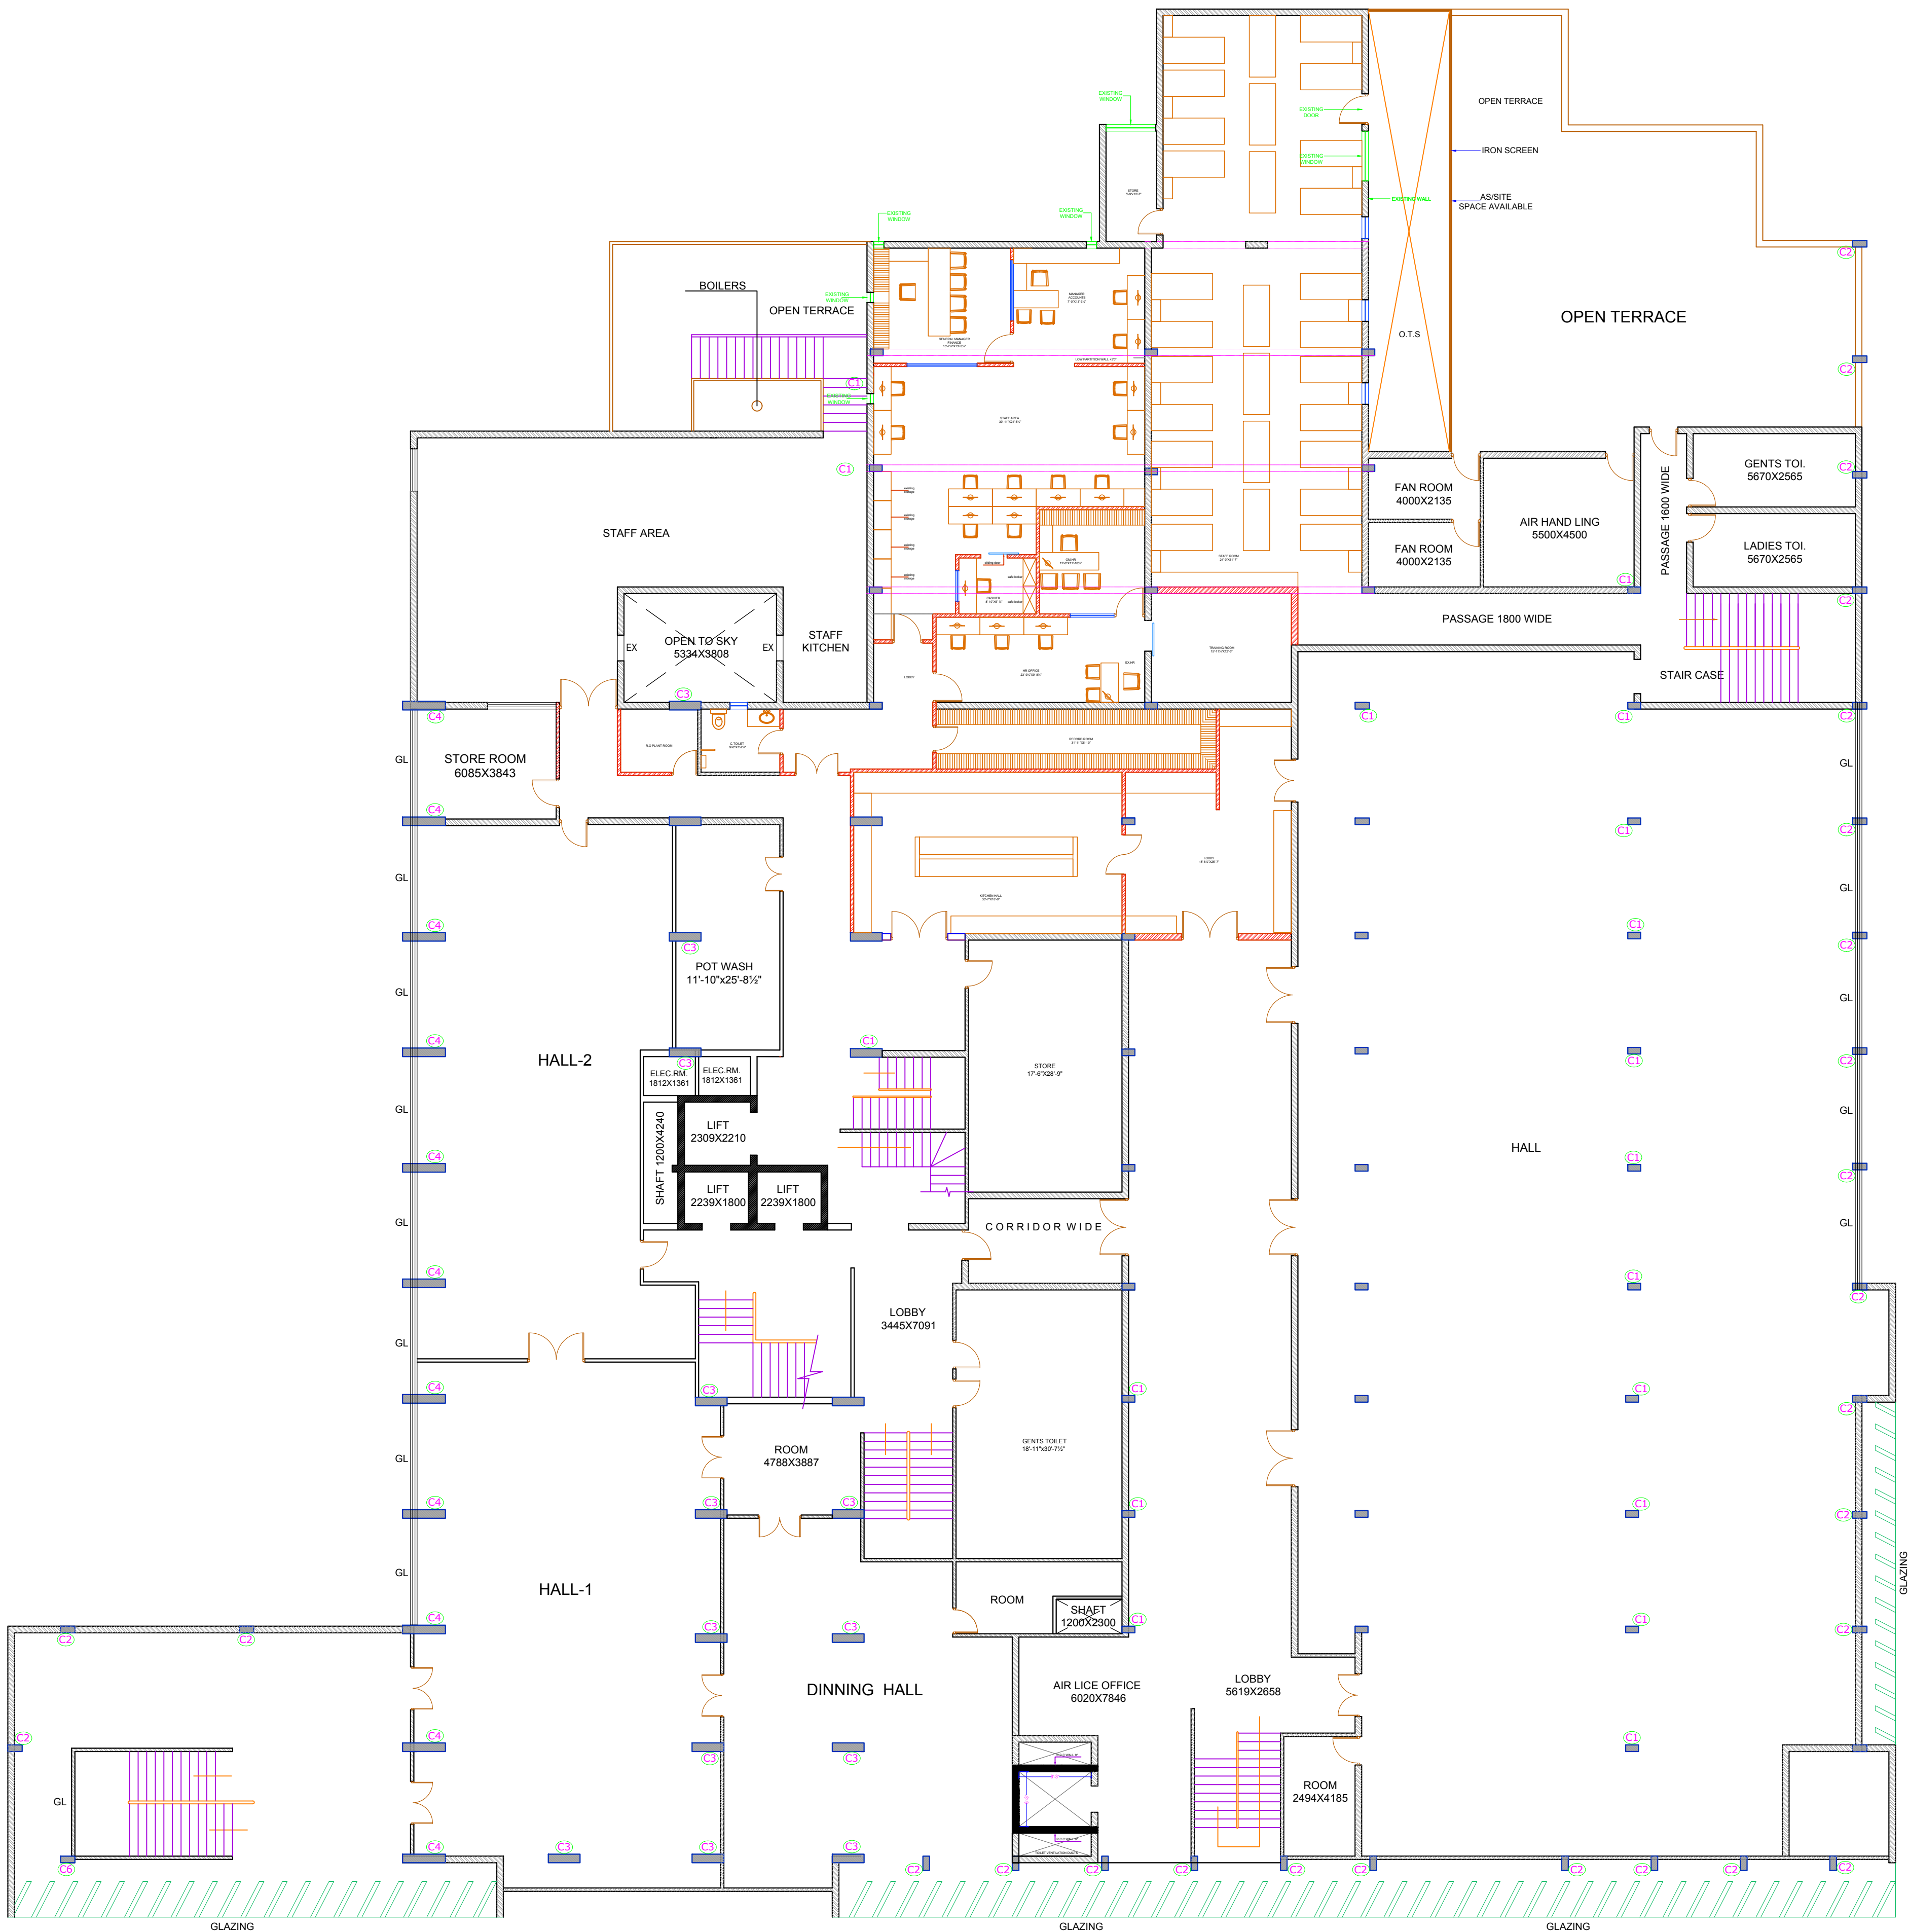

ARCHITECT:
NEERAV GUPTA
L-1, KRISHNA MARG, C. SCHEME,
JAIPUR (302001), RAJASTHAN,
PH. 0141-2360825
E-Mail: architect_neeravgupta@yahoo.com

PROJECT:
CLARKS

DRAWING TITLE:
ACCOUNTS AND HR
ARCHITECTURAL DRAWING

DRAWN BY: RAHUL
SCALE: N.T.S.
DATE: 27-08-2018

CHECKED BY: NEERAV GUPTA
NORTH: C/AV/FF/AR/01

NOTES:
THE COPYRIGHT AND PROPERTY OF THIS DESIGN AND DRAWING
BELONGS TO NEERAV GUPTA. IT MUST NOT BE COPIED OR
REPRODUCED IN ANY MANNER WITHOUT THE WRITTEN
CONSENT. A LEGAL ACTION AS PER LAW MAY BE INITIATED
AGAINST THE OFFENDERS.