


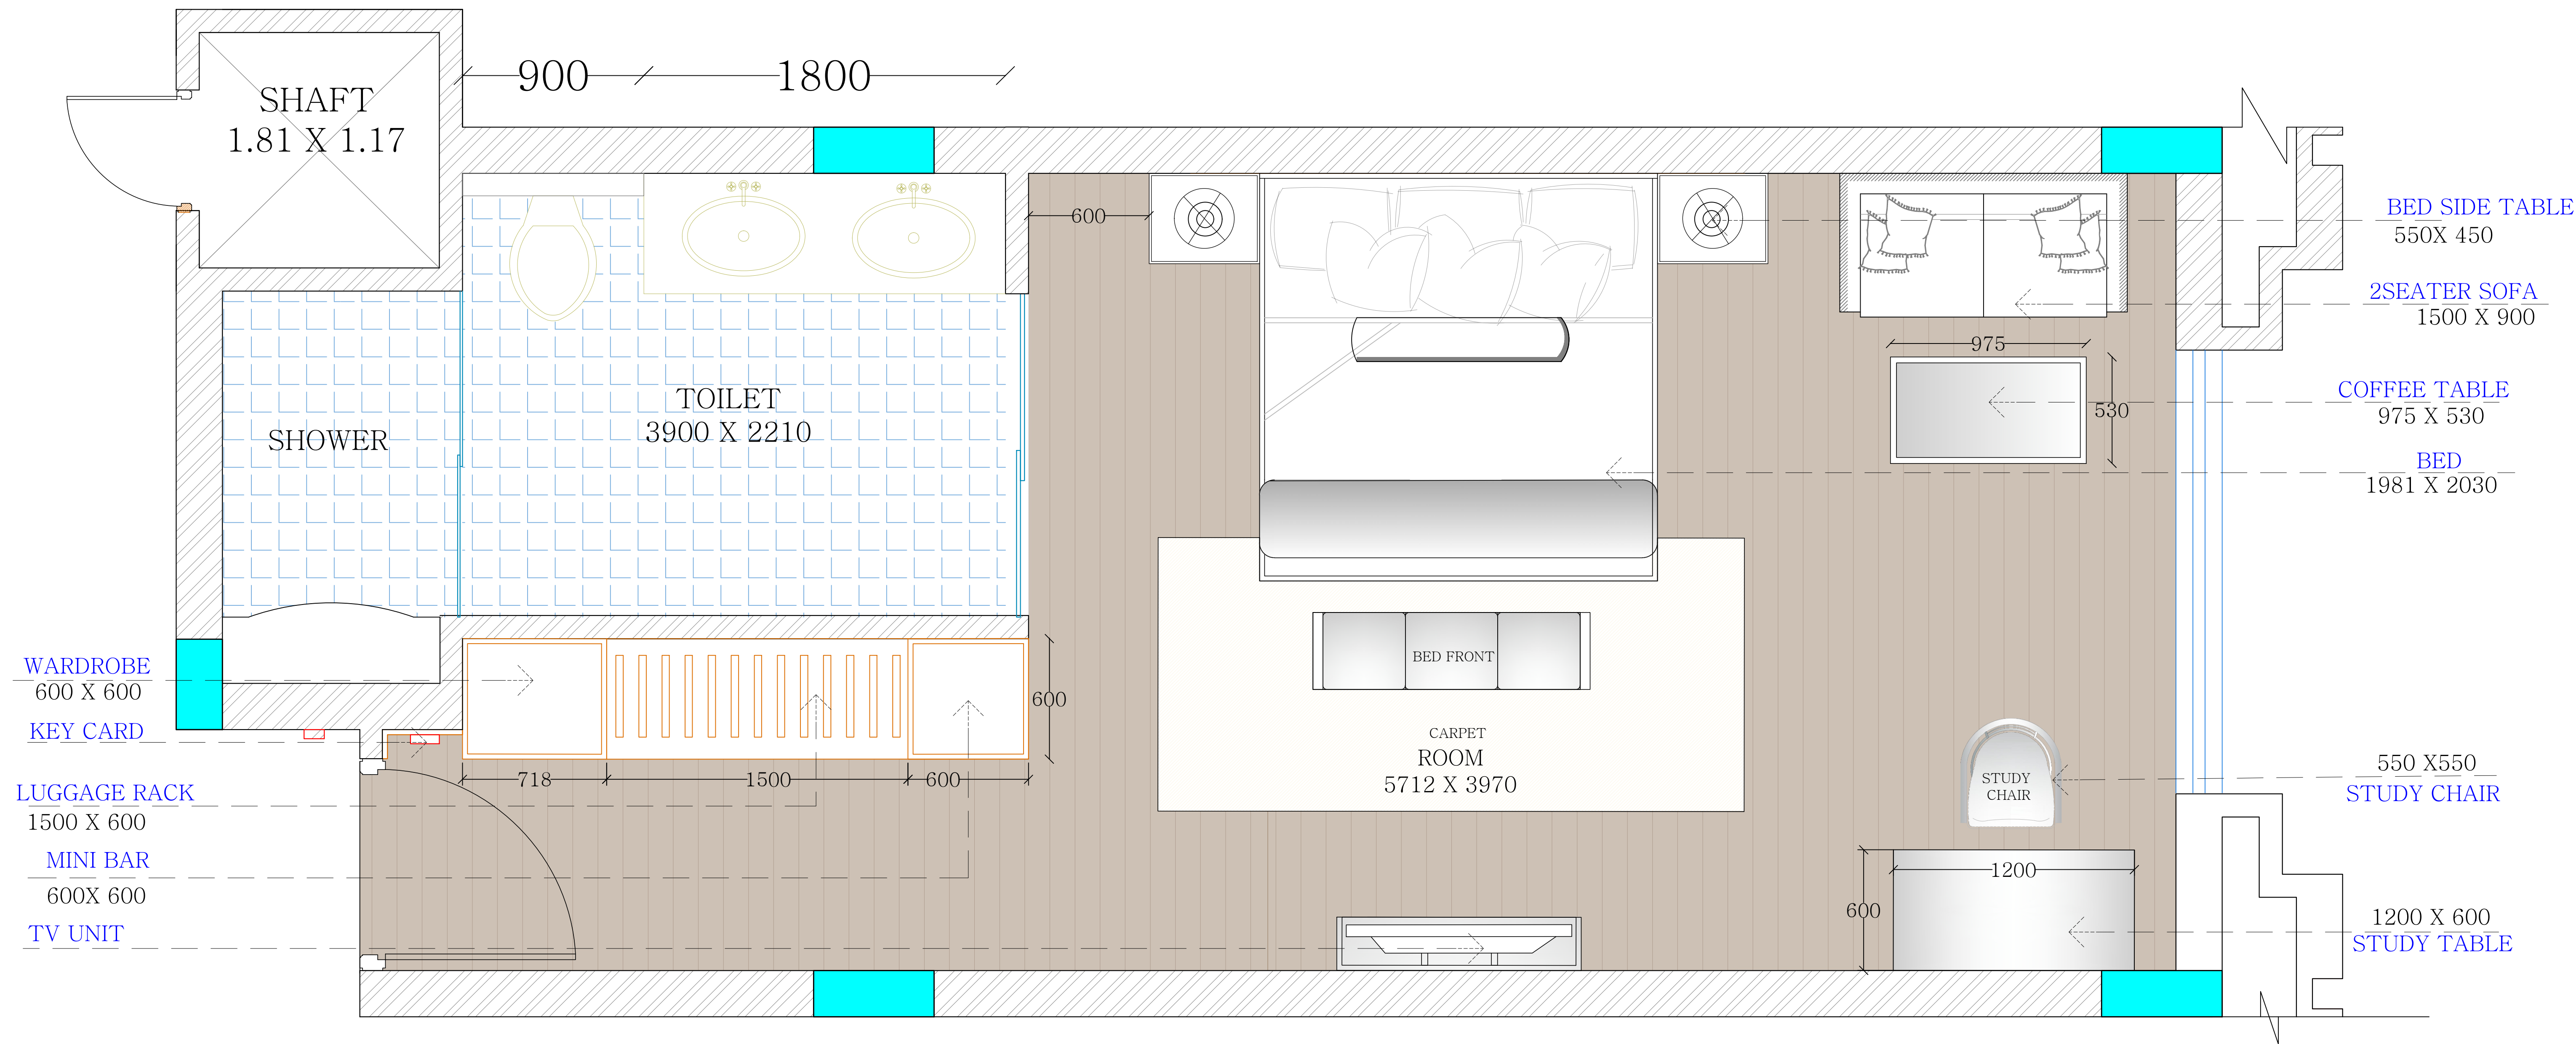

LAYOUT OPT 3

ARCHITECT:			
RAVI KUMAR GUPTA			
C/A-6/7/7/19			
U-1, KRISHNA NAG, C- SCHEME,			
JAIPUR (302001), RAJASTHAN, PH.0141-2360825			
P.002 (ARCHT. CONCEPT/REVISION)			
PROJECT:			
RESORTS OF MAKERS			
CHAMBER			
LOCATION:			
JAIPUR			
DRAWING TITLE :			
GUEST ROOM TYPE-2			
LAYOUT PLAN			
DRAWN BY:	SCALE:	DATE:	REVISION:
JITENDRA	N.T.S	1-06-19	
SINGH			
CHECKED BY:	DRAWING NO.		
NEERAY			
NOTE:			
THIS DRAWING AND PROPERTY OF THE ARCHT. AND DRAWING BELONGS TO			
