
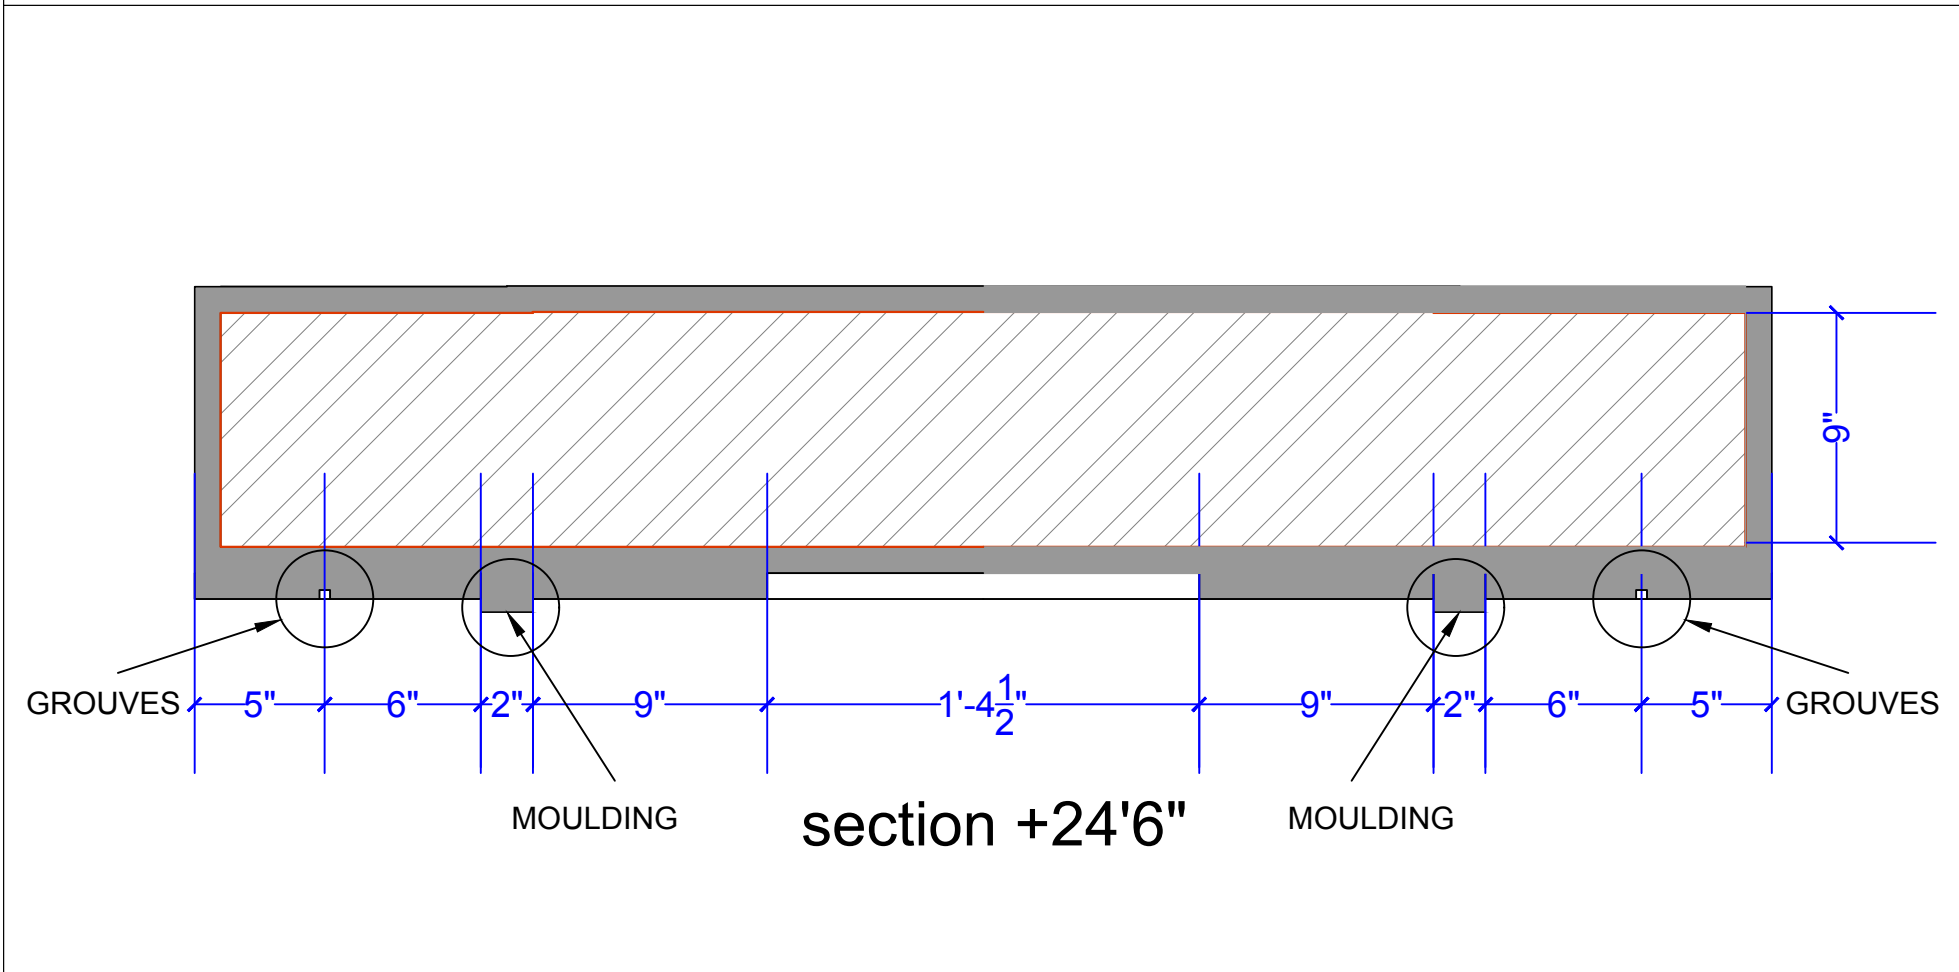
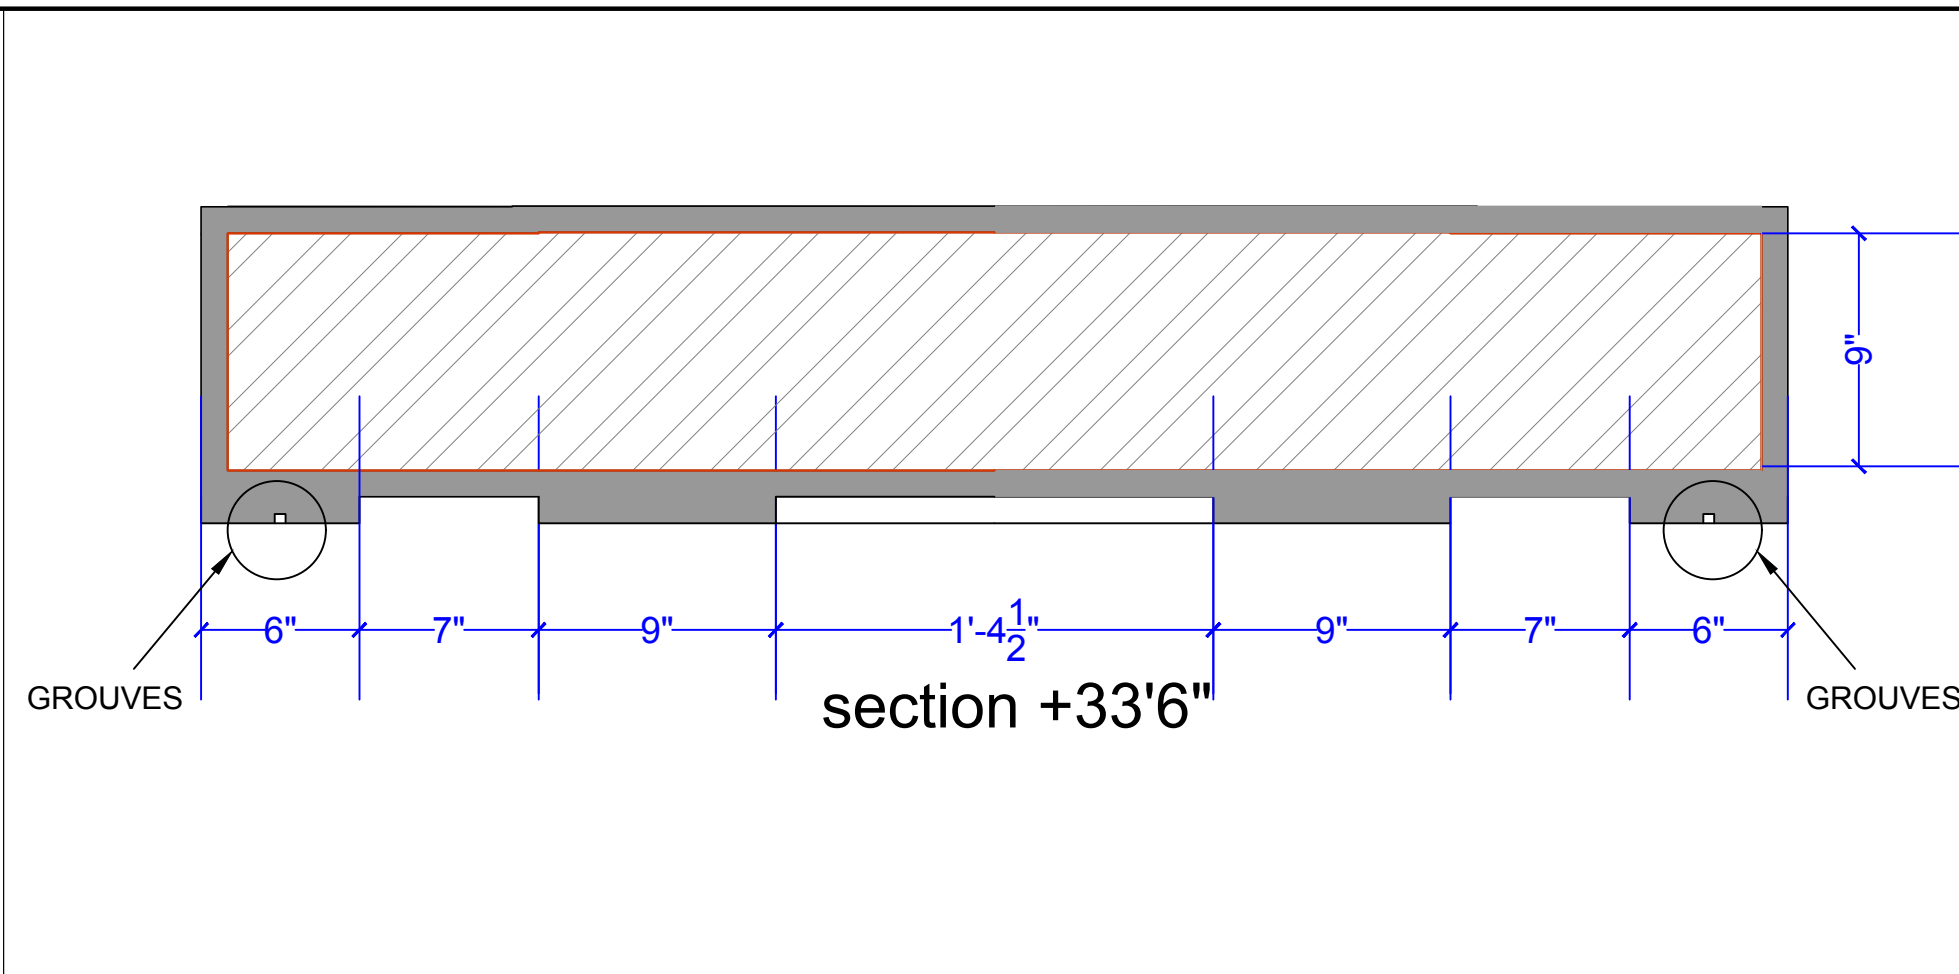


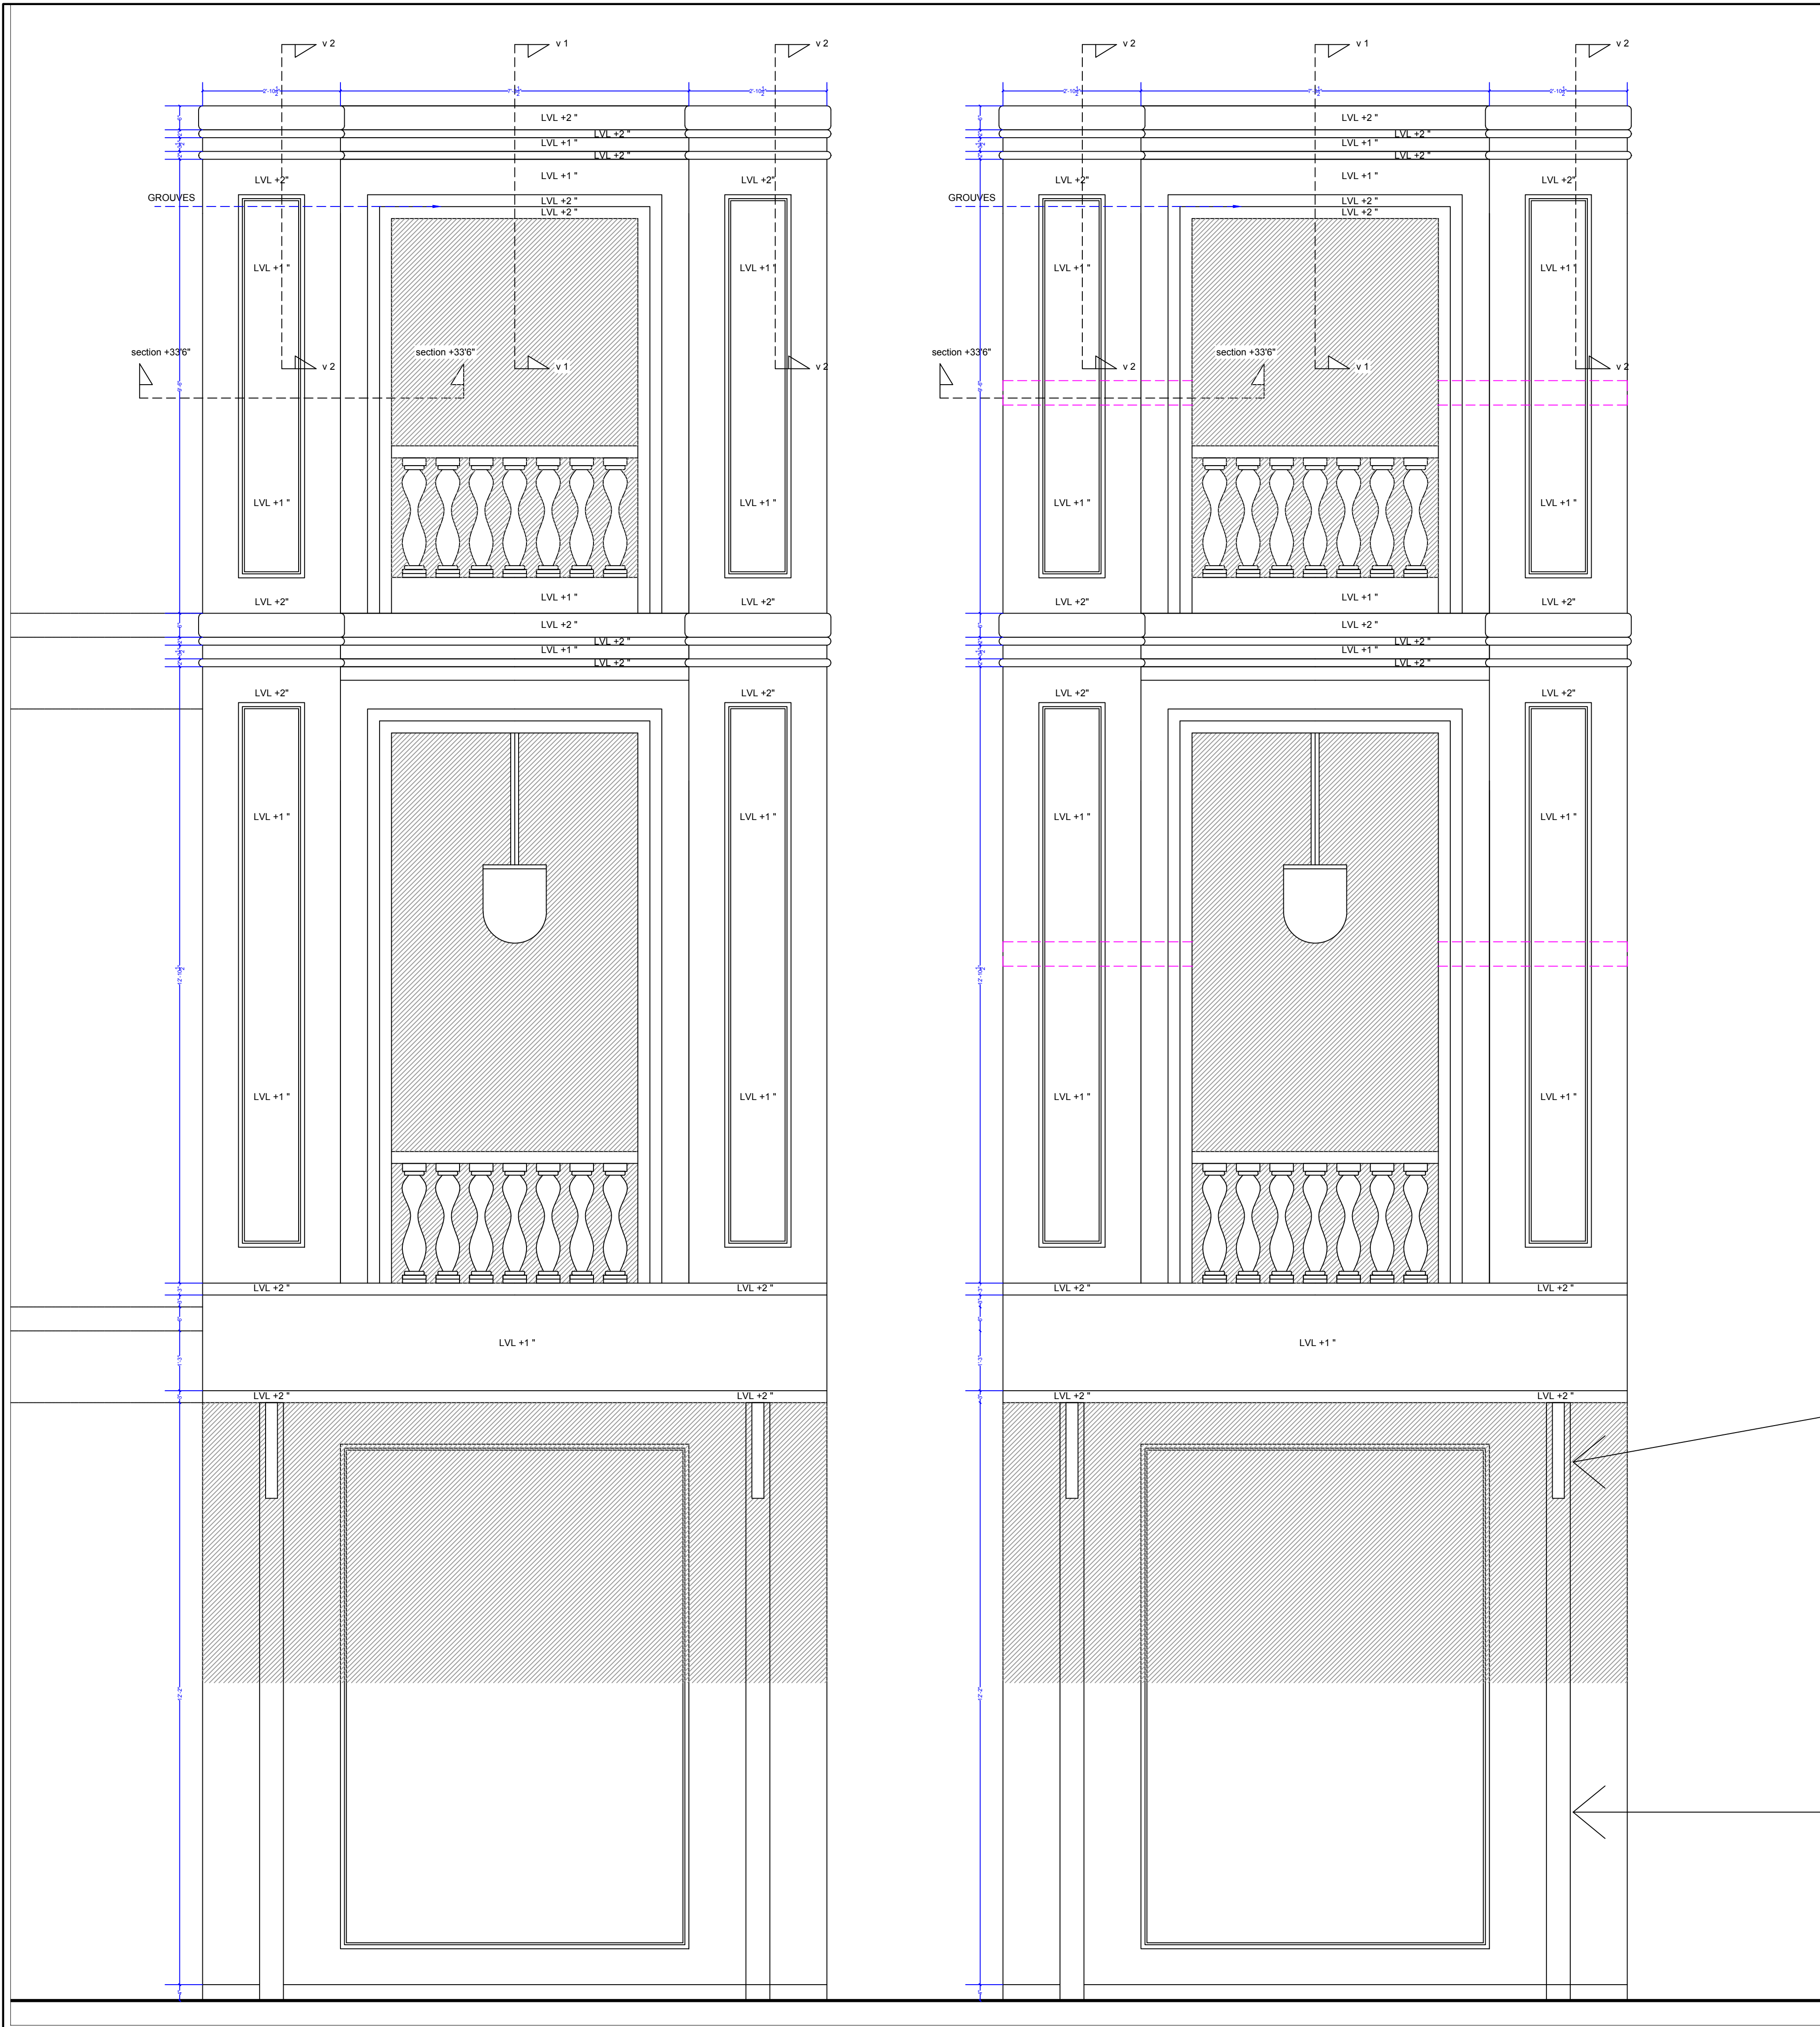

IRON WALL TREATMENT  
CLADDING WORK WITH  
BRACKET

IRON WALL TREATMENT  
CLADDING WORK WITH  
BRACKET

ARCHITECT:  
**NEERAV GUPTA**  
L-1, KRISHNA MARG, C- SCHEME,  
JAIPUR (302001), RAJASTHAN,  
PIN 302001  
E-Mail: architect\_neeravgupta@yahoo.com

PROJECT:  
**CLARKS**

DRAWING TITLE:  
PART ELEVATION DETAIL  
option 2

|              |          |            |
|--------------|----------|------------|
| DRAWN BY:    | SCALE:   | DATE:      |
| RAHUL        | N.T.S.   | 10-10-2018 |
| CHECKED BY:  | DWG NO.: | ELEVATION  |
| NEERAV GUPTA |          | REVISED    |

NOTES:  
THE COPYRIGHT AND PROPERTY OF THIS DESIGN AND DRAWING  
BELONGS TO NEERAV GUPTA. IT MUST NOT BE COPIED OR  
REPRODUCED IN ANY MANNER WITHOUT THE WRITTEN  
CONSENT. A LEGAL ACTION AS FOR LAW MAY BE INITIATED  
AGAINST THE OFFENDER.