


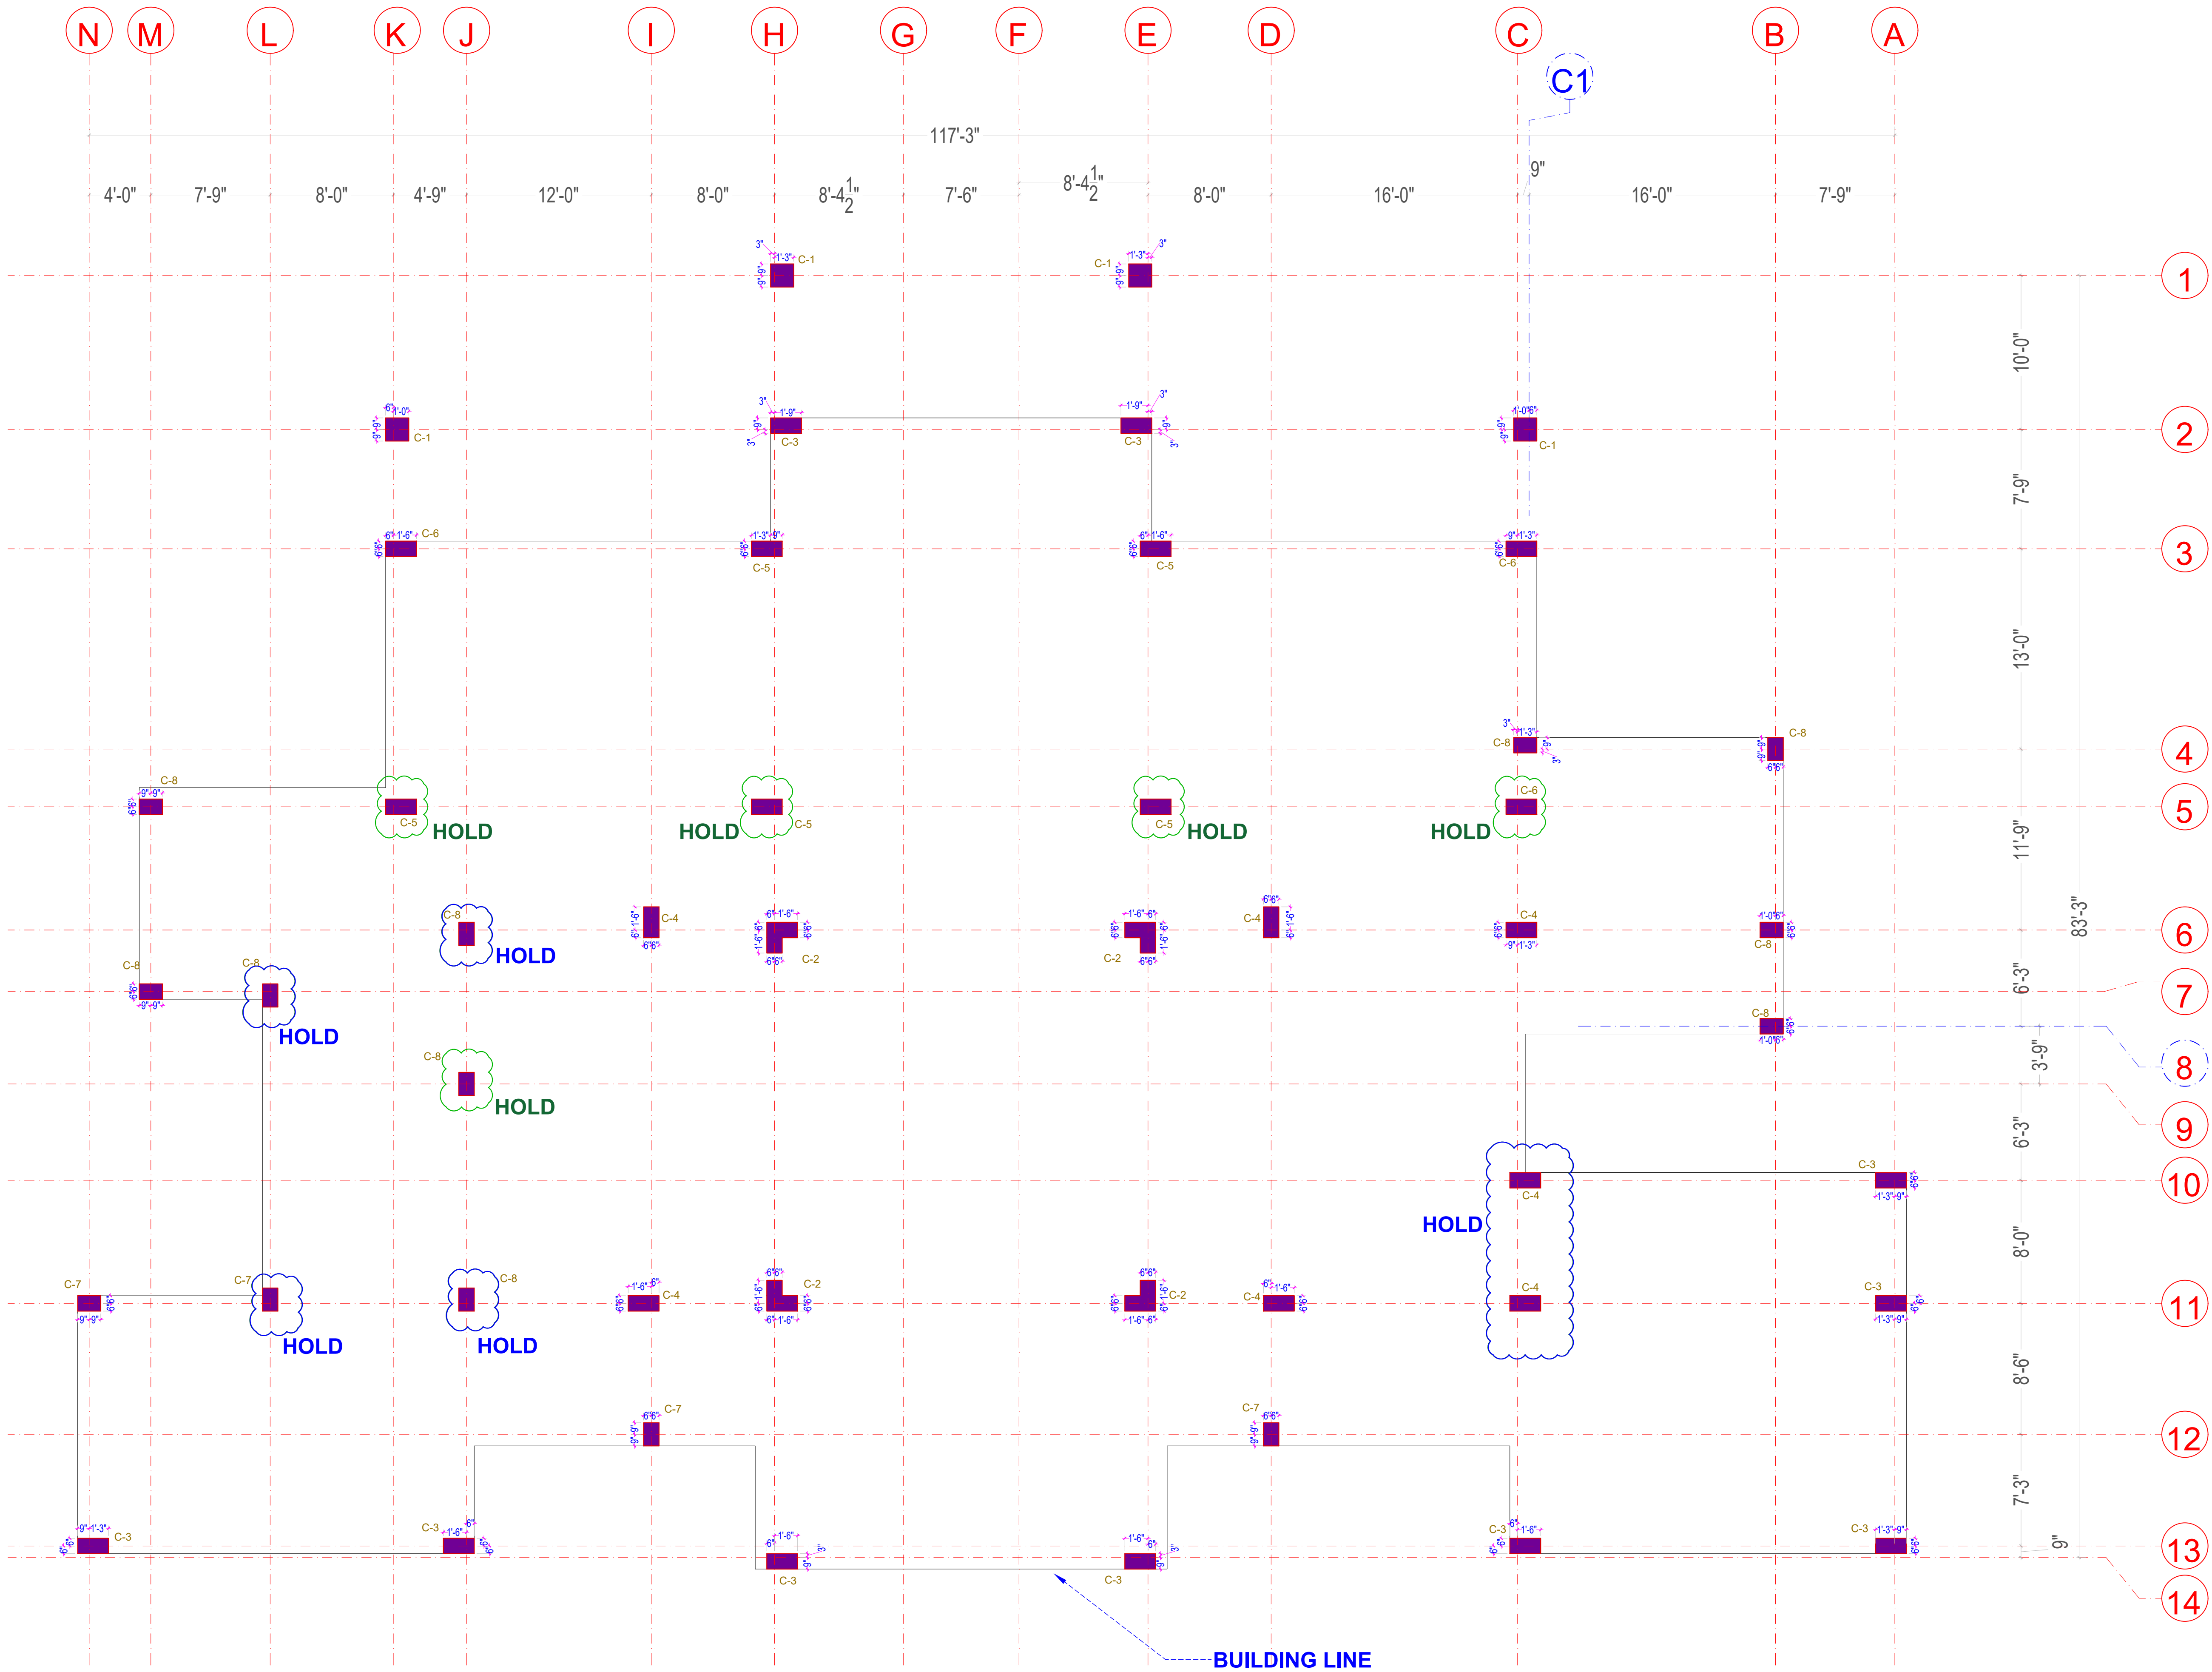

ADVANCE COPY

KEY PLAN

ARCHITECT:
RAVI KUMAR GUPTA
CA/83/7739
L-1, KRISHNA MARG, C- SCHEME,
JAIPUR (302001), RAJASTHAN.
PH.0141-2360825 E-Mail-ravigupta_15@yahoo.com

PROJECT:
RESIDENCE

DRAWING TITLE:
**COLUMN CENTER LINE
PLAN**

DRAWN BY:	SCALE:	DATE:
NAMAN		30.03.2022
CHECKED BY:	DRAWING NO.:	NORTH
NEERAV GUPTA	03	

NOTES:
THE COPYRIGHT AND PROPERTY OF THIS DESIGN AND DRAWING
BELONGS TO RAVI KUMAR GUPTA. IT MUST NOT BE COPIED OR
REPRODUCED IN ANY MANNER WITHOUT THEIR WRITTEN
CONSENT. A LEGAL ACTION AS PER LAW MAY BE INITIATED
AGAINST THE OFFENDER.

OWNER: