


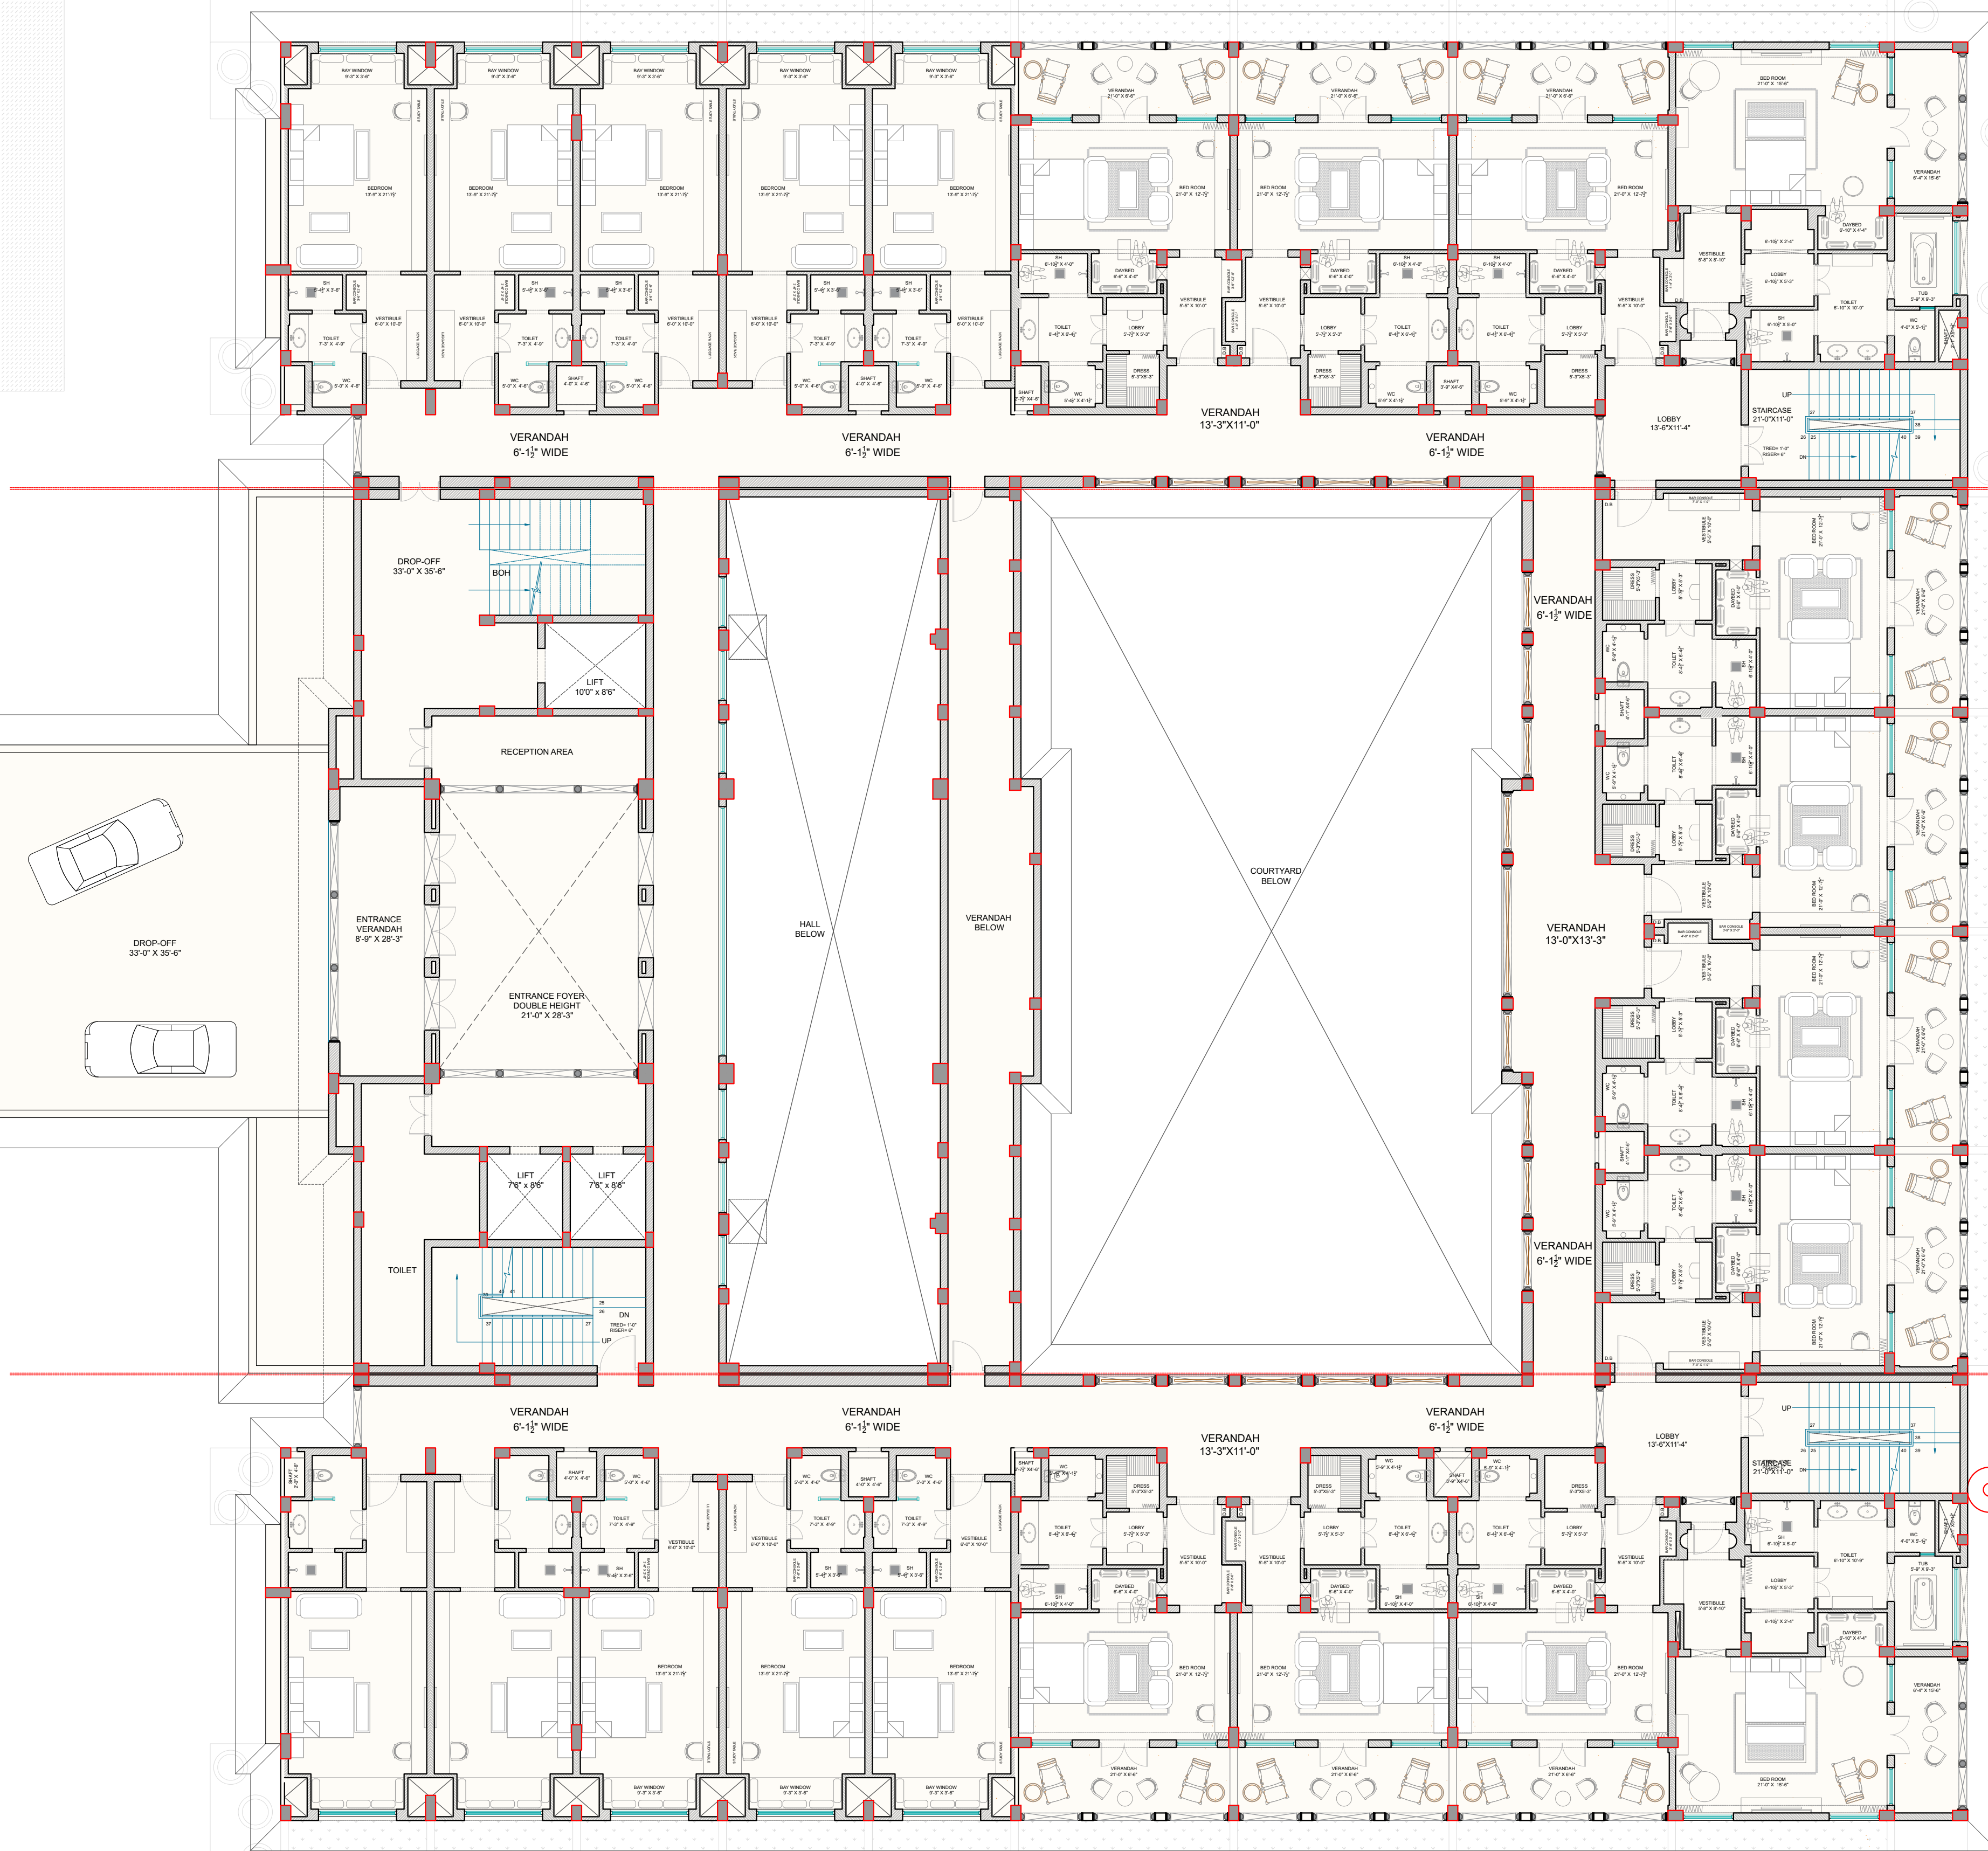

FIRST FLOOR

ARCHITECT:  
**RAVI KUMAR GUPTA**  
CA/83/7739  
L-1, KRISHNA MARG, C-SCHEME,  
JAIPUR (302001), RAJASTHAN.  
PH.0141-2360825 E-Mail-ravigupta\_15@yahoo.com

DRAWING TITLE:  
**FIRST FLOOR  
PLAN**

PROJECT:

|                                        |                           |                          |
|----------------------------------------|---------------------------|--------------------------|
| DRAWN BY:<br><b>NAMAN</b>              | NORTH:                    | DATE:<br><b>21-10-23</b> |
| CHECKED BY:<br><b>NEERAV<br/>GUPTA</b> | DRAWING NO.:<br><b>04</b> | SCALE:<br>N.T.S.         |

NOTES:  
THE COPYRIGHT AND PROPERTY OF THIS DESIGN AND DRAWING  
BELONGS TO RAVI KUMAR GUPTA. IT MUST NOT BE COPIED OR  
REPRODUCED IN ANY MANNER WITHOUT THEIR WRITTEN  
CONSENT. A LEGAL ACTION AS PER LAW MAY BE INITIATED  
AGAINST THE OFFENDER. 02

STRUCTURE CO. :  
**SANRACHANA**