


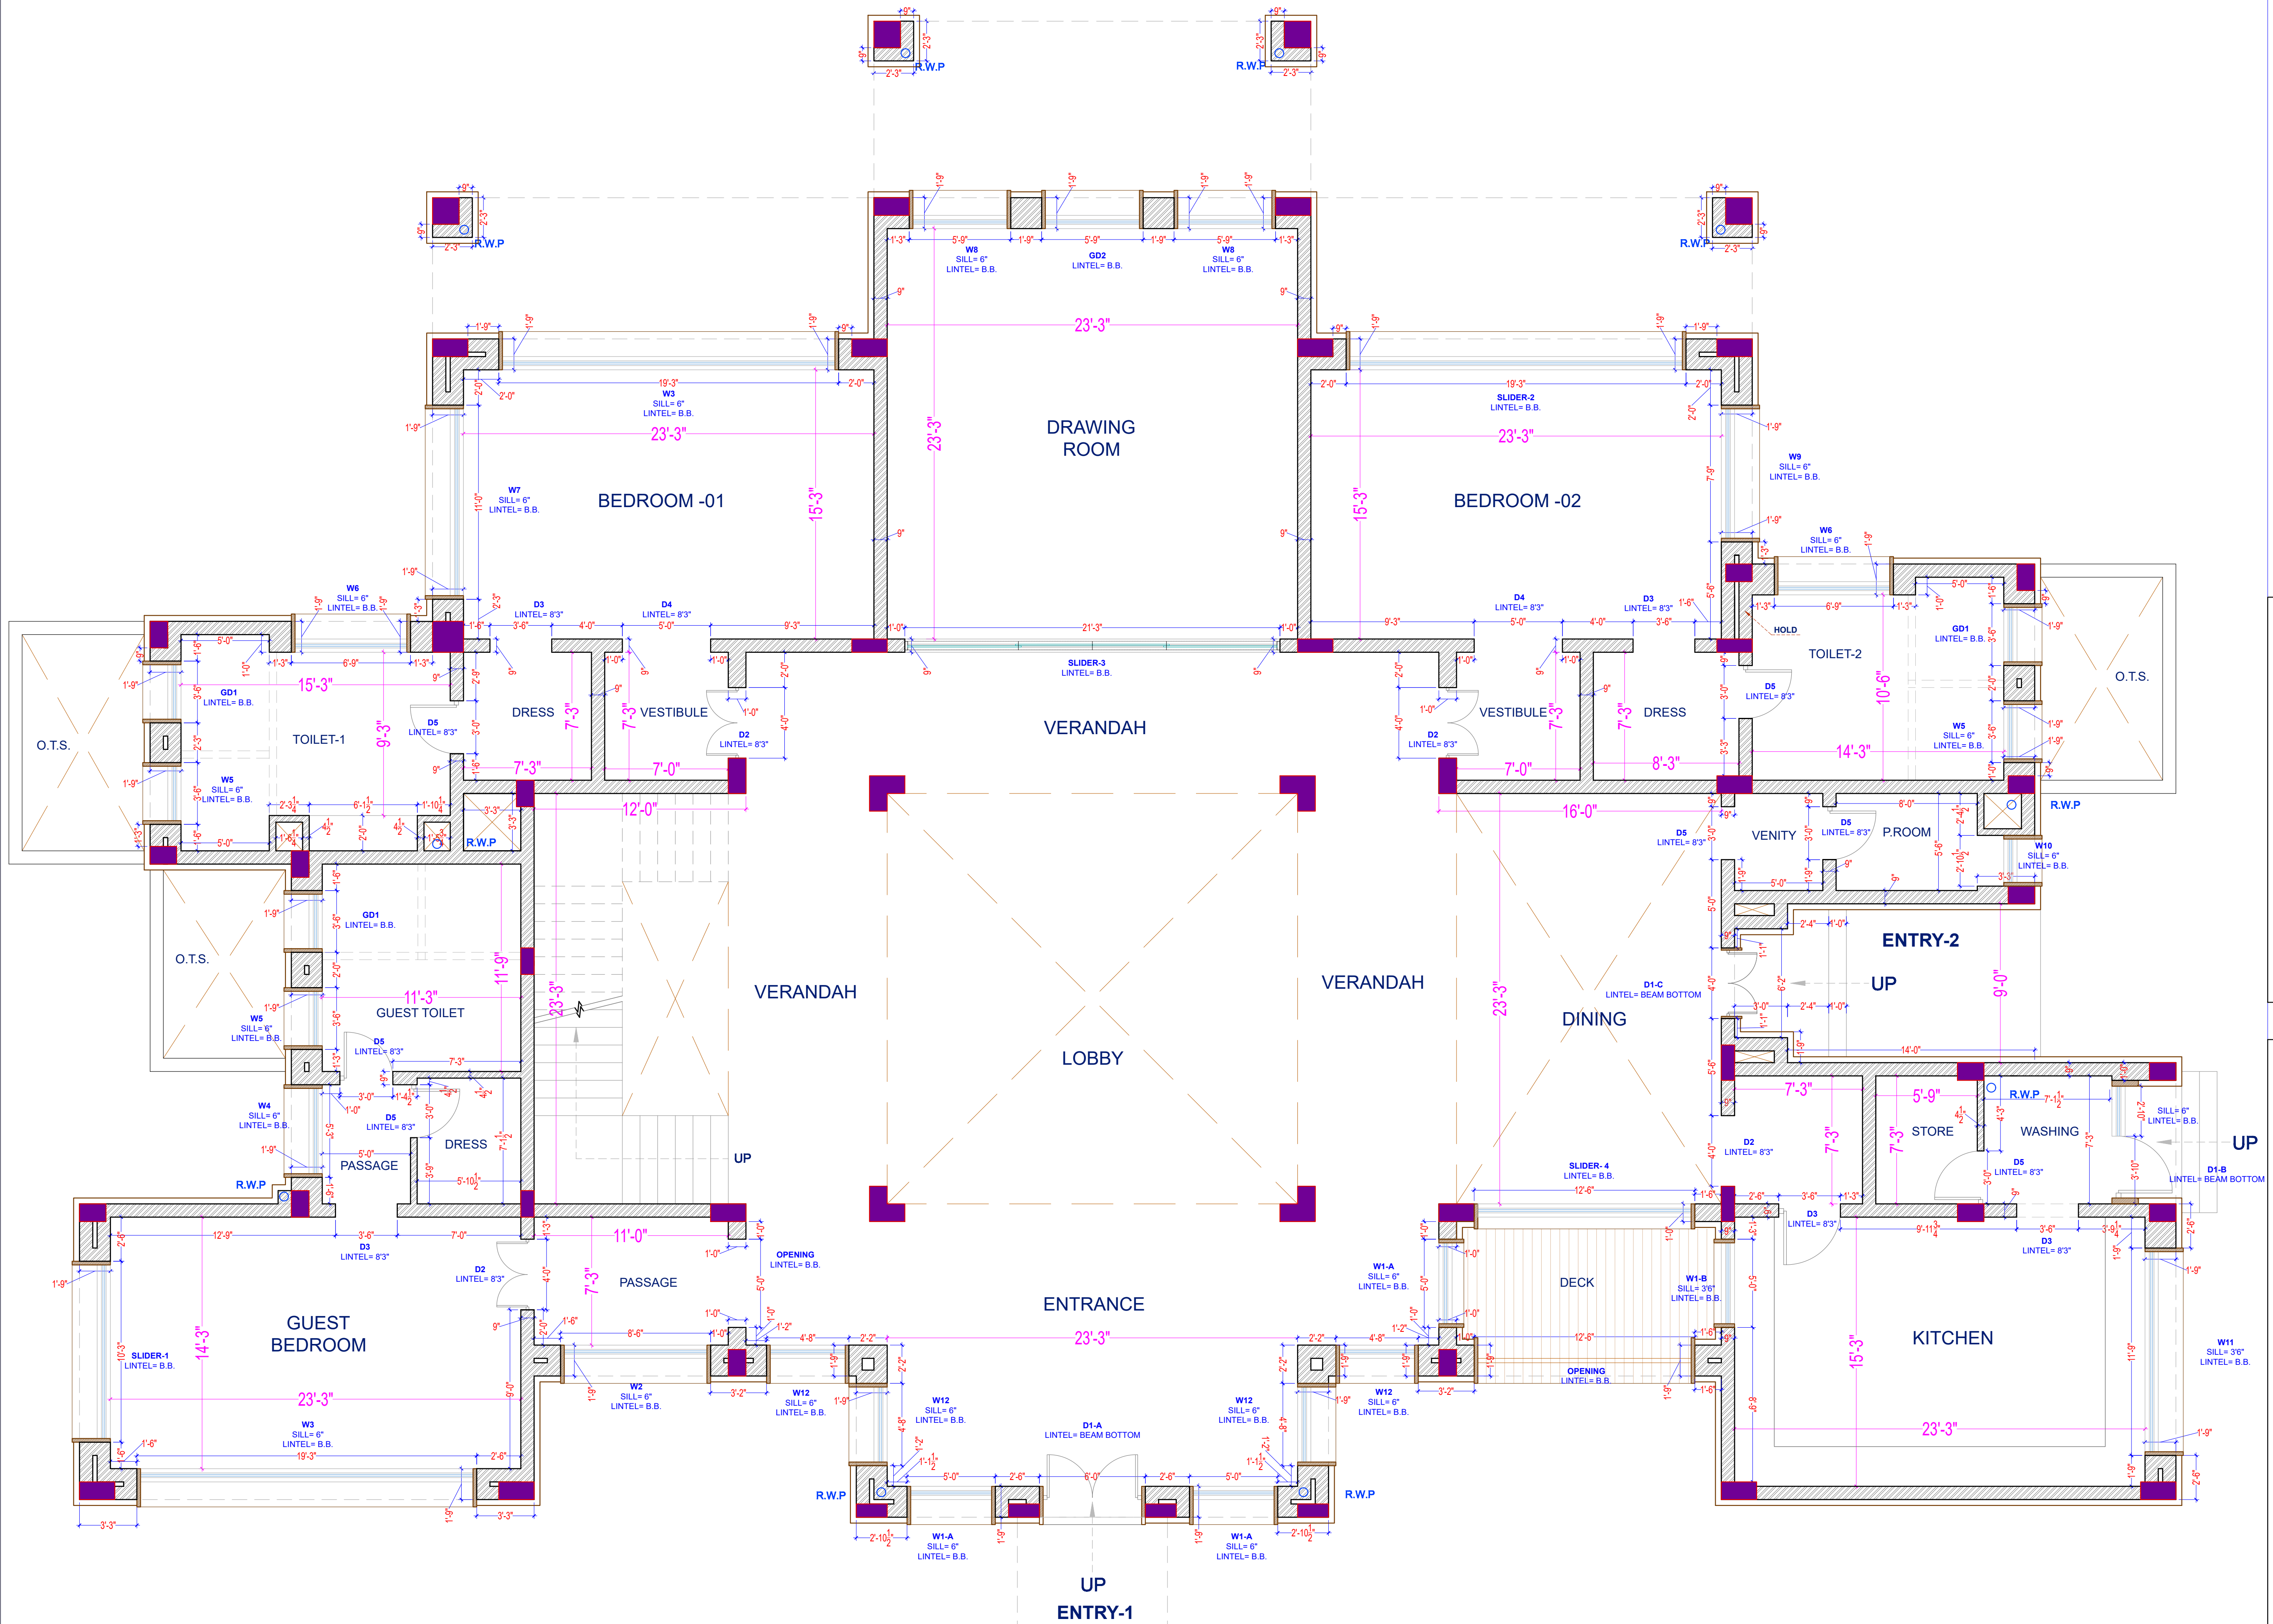

NOTE:
ALL SILL AND LINTEL LEVELS
ARE FROM **FINISH FLOOR**
LEVEL (F.F.L)

LEGENDS:
D = DOOR
G.D. = GLASS DOOR
W = WINDOW
B.B. = BEAM BOTTOM
R.W.P. = RAIN WATER PIPE

ARCHITECT:
RAVI KUMAR GUPTA
CA/83/7739
L-1, KRISHNA MARG, C- SCHEME,
JAIPUR (302001), RAJASTHAN.
PH.0141-2360825 E-Mail-ravigupta_15@yahoo.com

PROJECT:
RESIDENCE

ASTRAL HOUSE

DRAWING TITLE:
**R2_GROUND FLOOR
WORKING**

DRAWN BY: **NAMAN** SCALE: DATE: 14.06.2022

CHECKED BY: **NEERAV GUPTA** DRAWING NO.: NORTH

NOTES:
THE COPYRIGHT AND PROPERTY OF THIS DESIGN AND DRAWING
BELONGS TO **RAVI KUMAR GUPTA**. IT MUST NOT BE COPIED OR
REPRODUCED IN ANY MANNER WITHOUT THEIR WRITTEN
CONSENT. A LEGAL ACTION AS PER LAW MAY BE INITIATED
AGAINST THE OFFENDER.

OWNER: