


ELEVATION
FROM CORRIDOR

CHOKHAT
WOOD/STONE
WITH WOODEN BEADING
ARCHITRAVE

30MIN
FIRE RATED DOOR

WOODEN BATONS
35X10MM WITH
SPACING OF 6MM
FINISH/POLISH MATCHING TO
DOOR FINISH
GROVES WAVING VENEER
FINISH

HANDLE WITH
KEY CARD LOCK
FINISH AS PER SELECTION

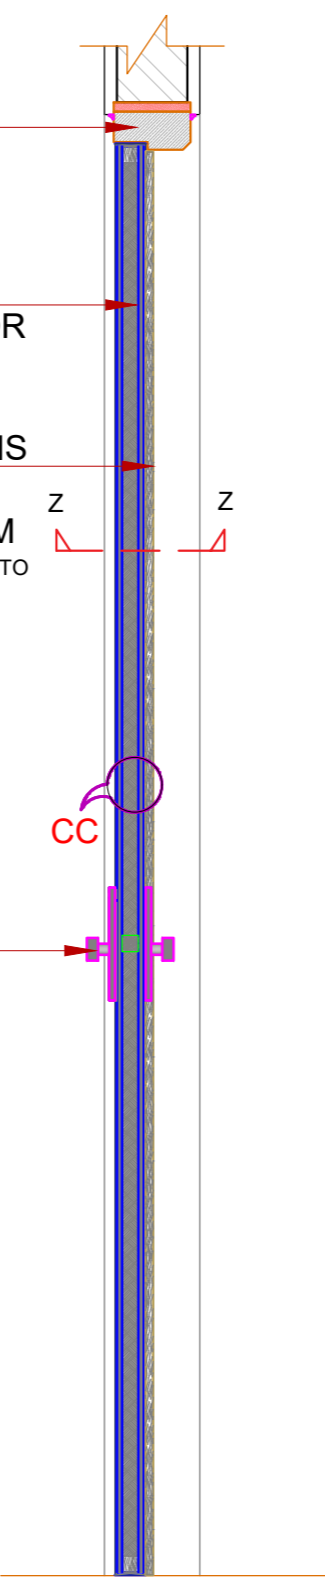


SECTION X


CHOKHAT
WOOD/STONE
WITH WOODEN BEADING
ARCHITRAVE

30MIN
FIRE RATED DOOR


HANDLE WITH
KEY CARD LOCK
FINISH AS PER SELECTION

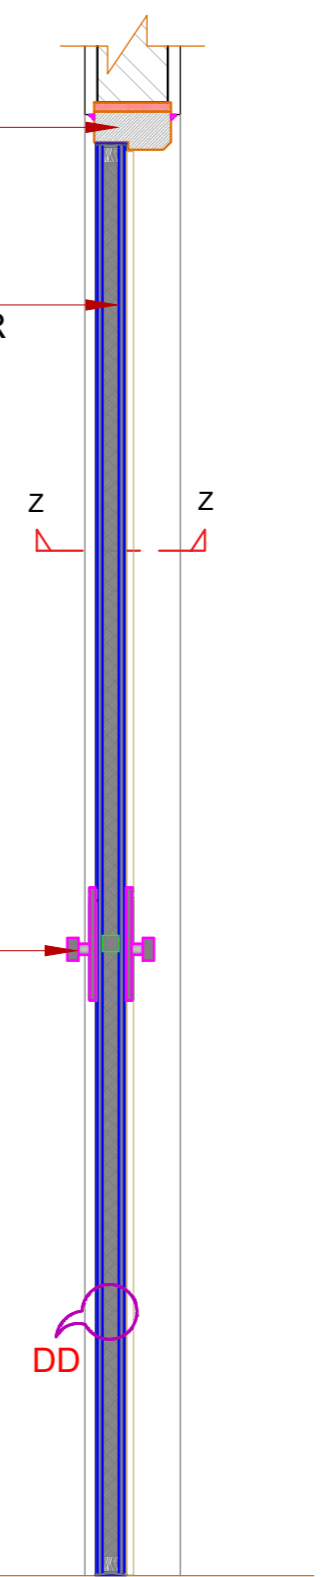


SECTION Y

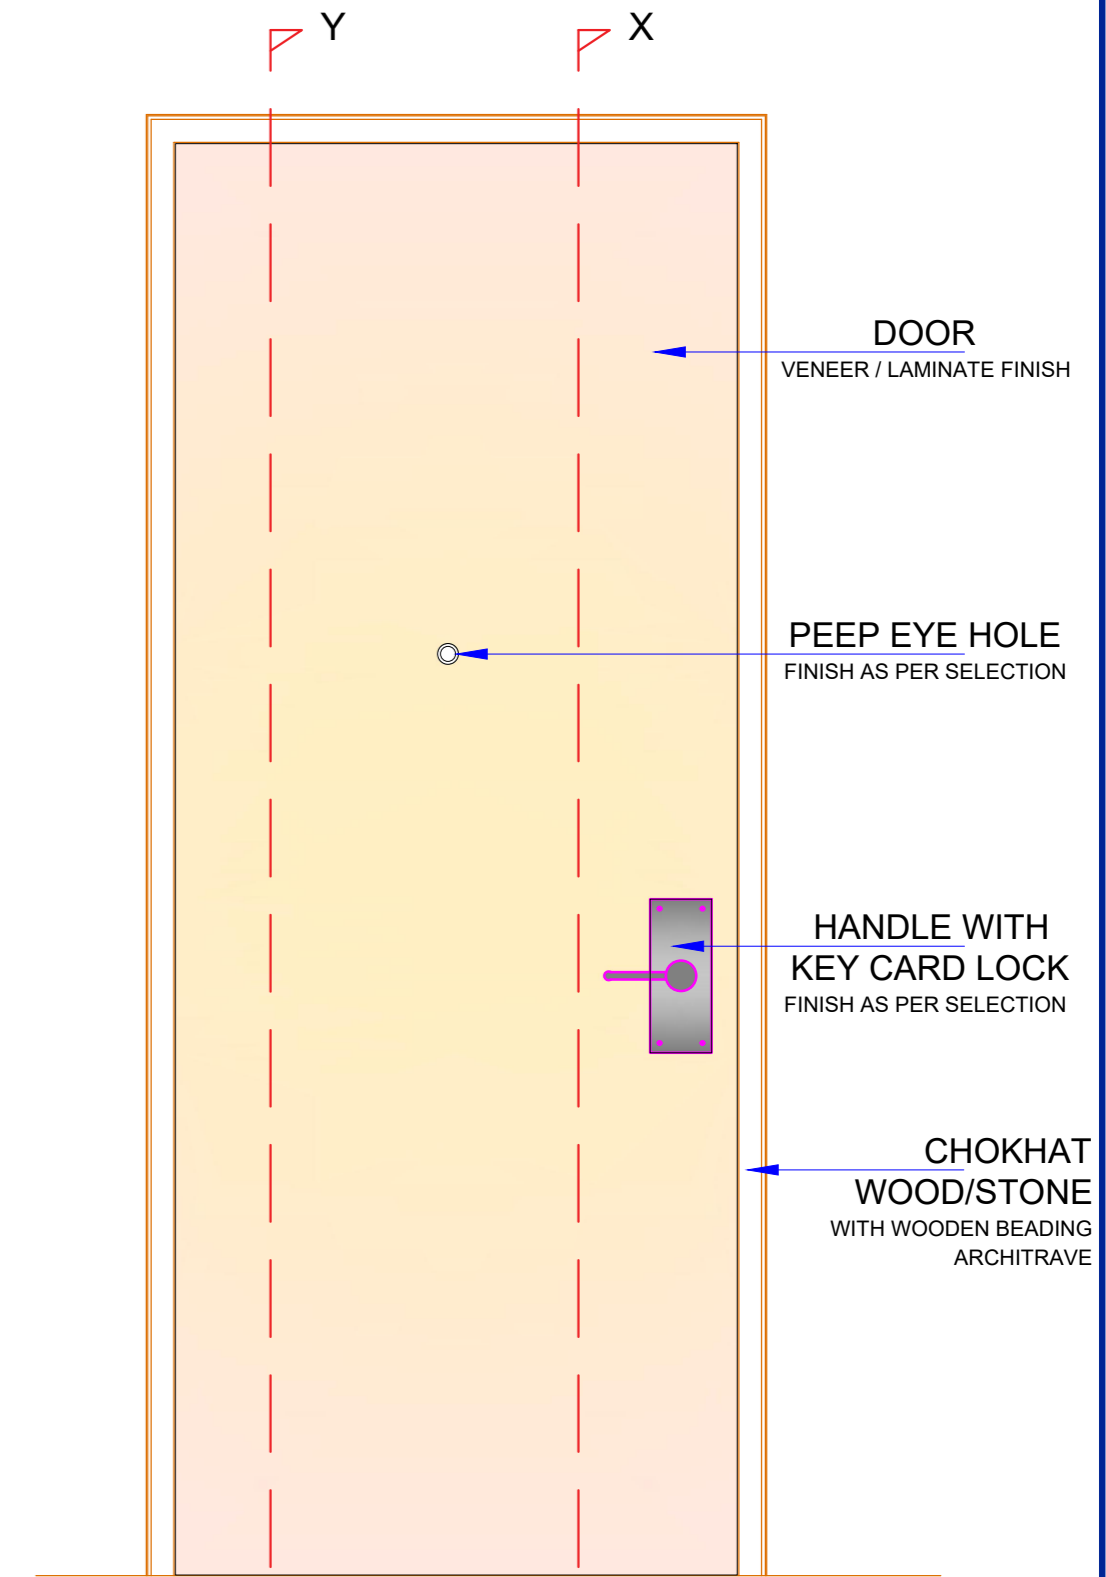


ELEVATION FROM
ROOM VESTIBULAR AREA

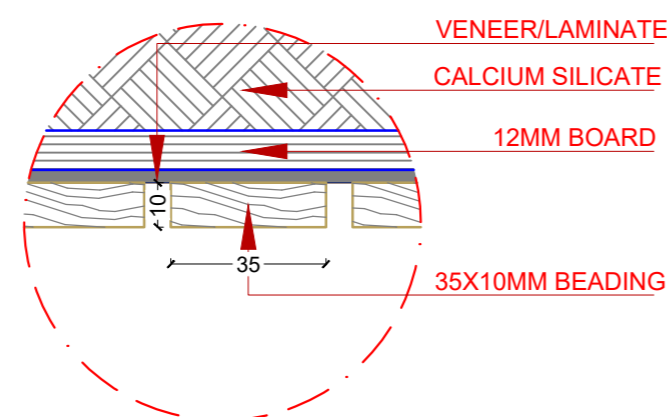


DETAIL AA

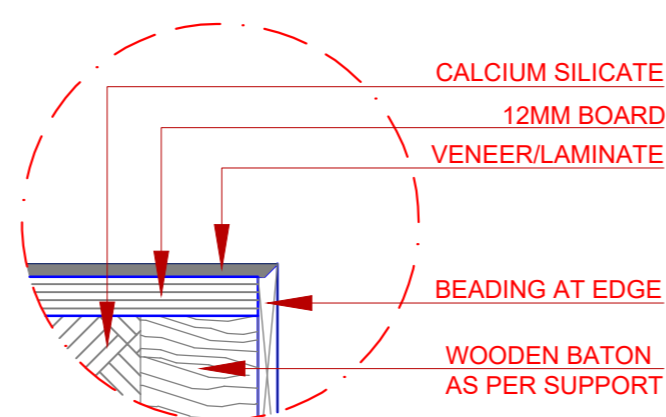


DETAIL BB

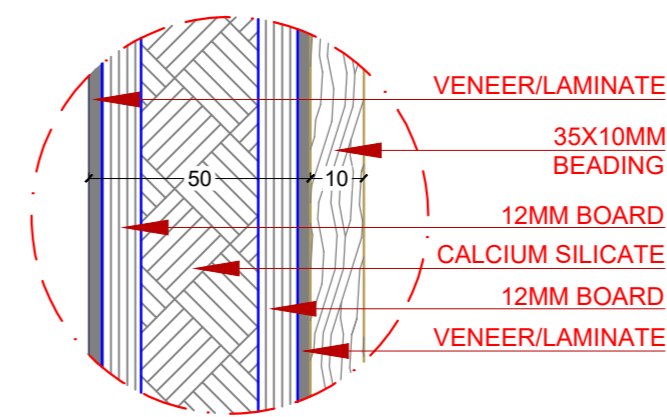

DETAIL CC

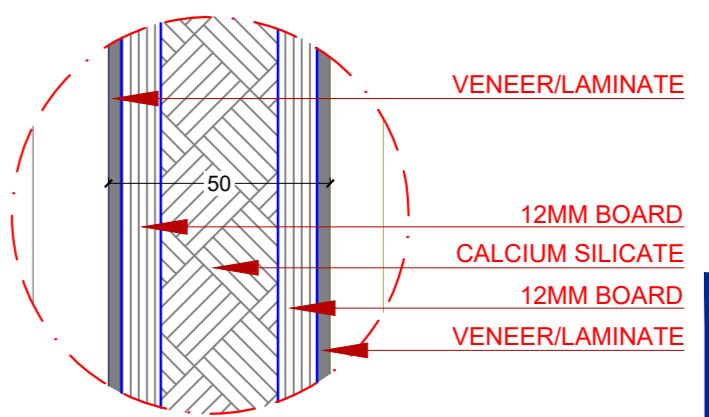

DETAIL DD

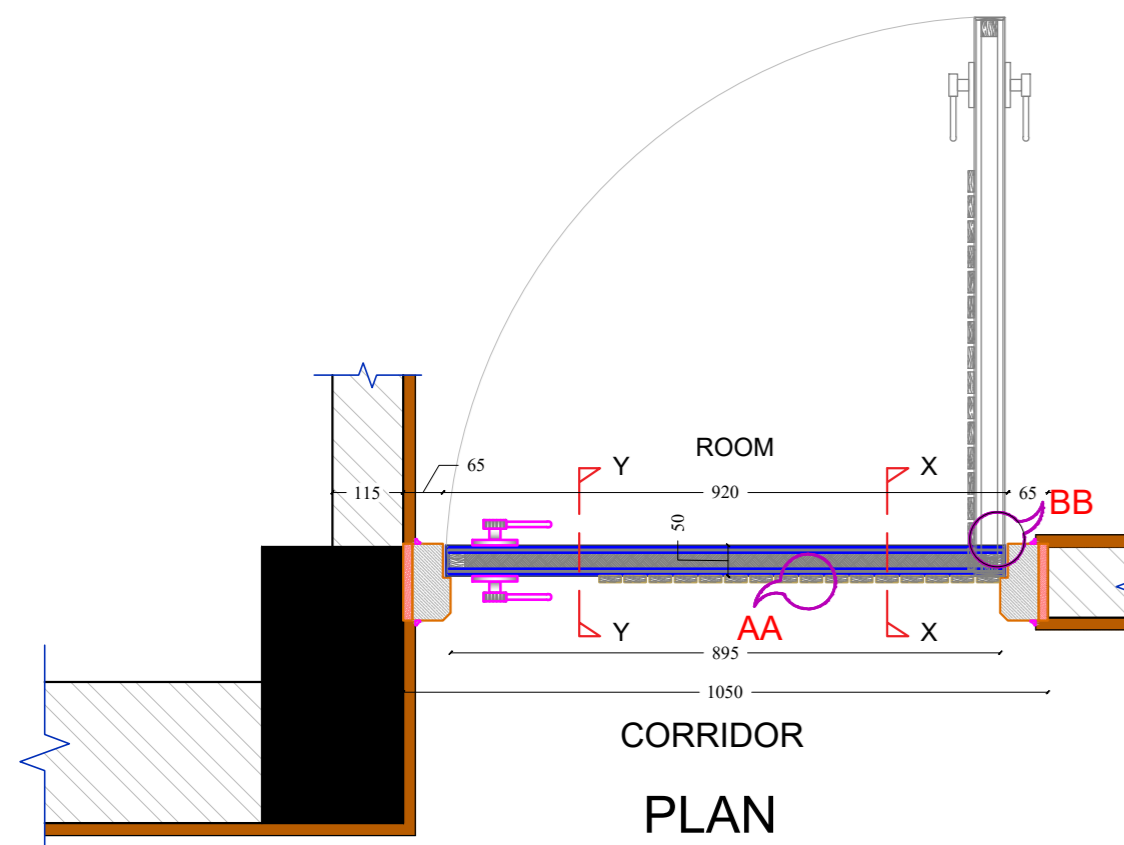

PLAN
SECTION AT ZZ

NOTE:-
30MIN FIRE RATED DOOR
WITH 50MM FINISHED THICKNESS EXCLUDING WOOD BEADING

PROJECT: AMARA SELECTION BY IHCL			
LOCATION: JAIPUR			
DRAWING TITLE : KING ROOM TYPE 1 MAIN ENTRY DOOR DESIGN DETAIL			
DRAWN BY: RISHABH	SCALE: N.T.S	DATE: 02-01-20	NORTH:
CHECKED BY: NEERAV GUPTA	G/R/M/DD/1.2		
