


PRESIDENTIAL SUITE OPTION-2

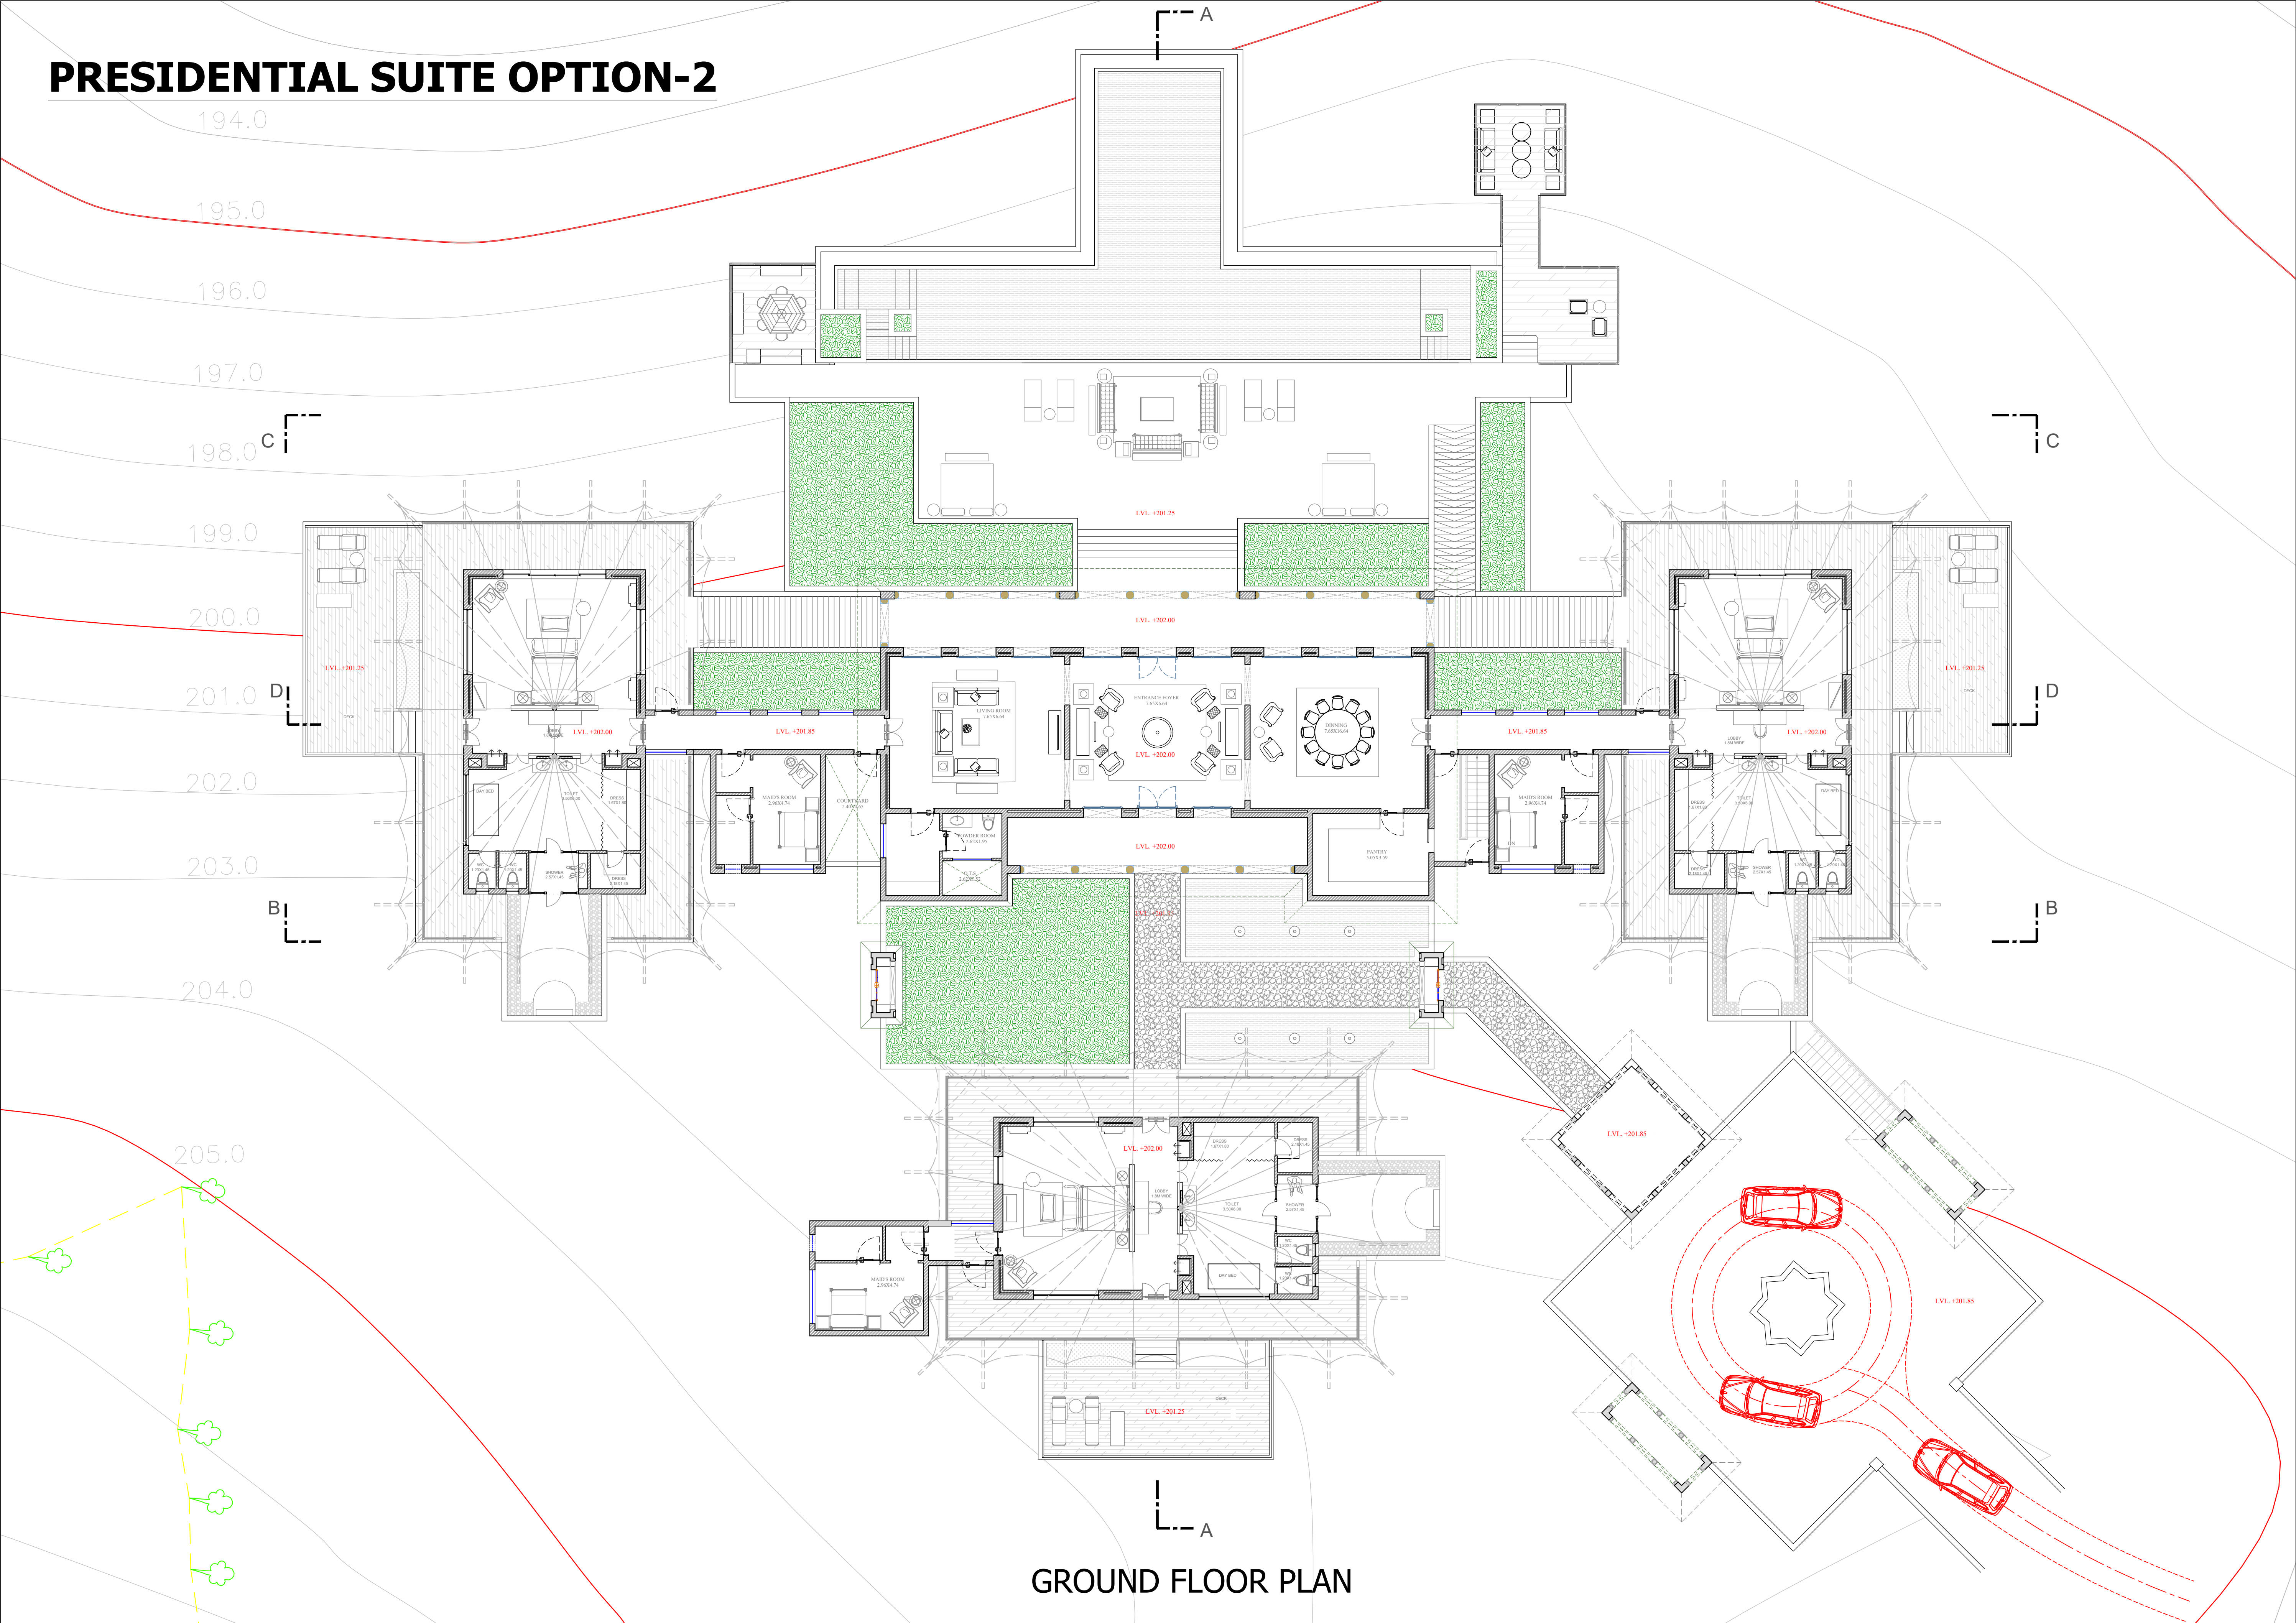

GROUND FLOOR PLAN