



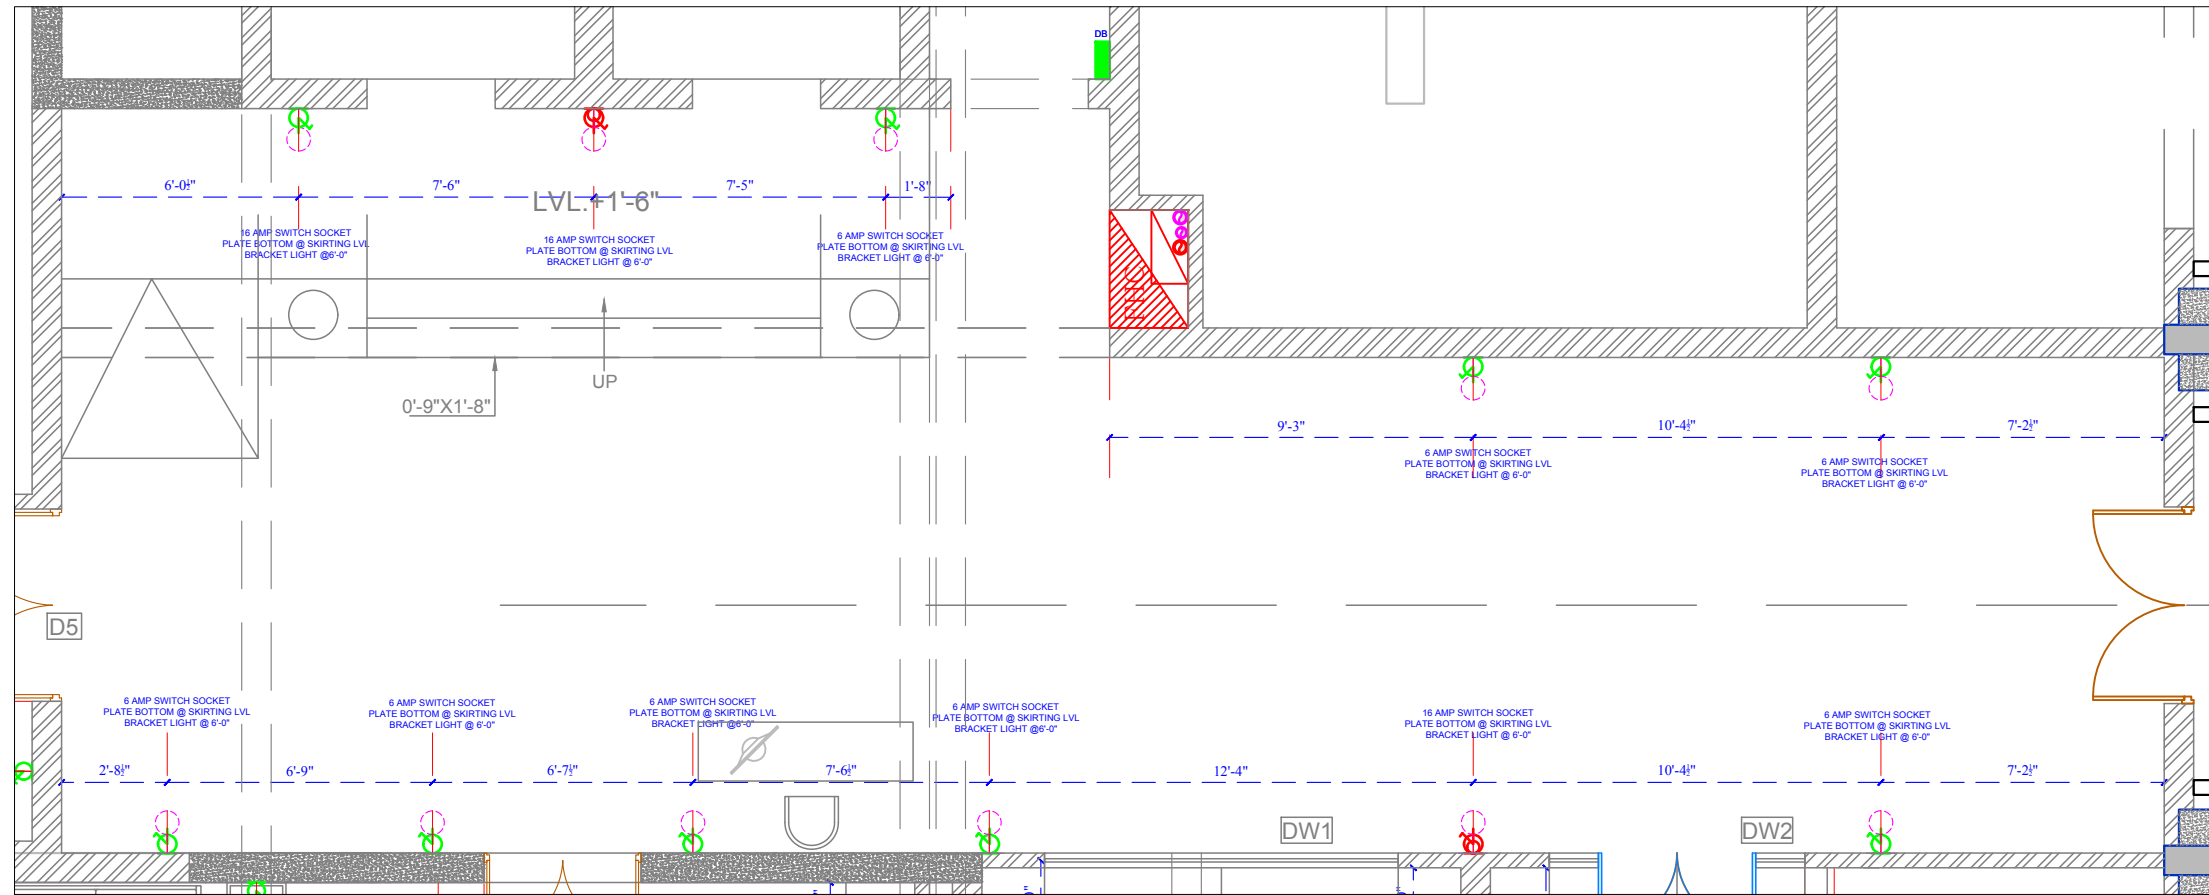

LOBBY WALL ELECTRICAL

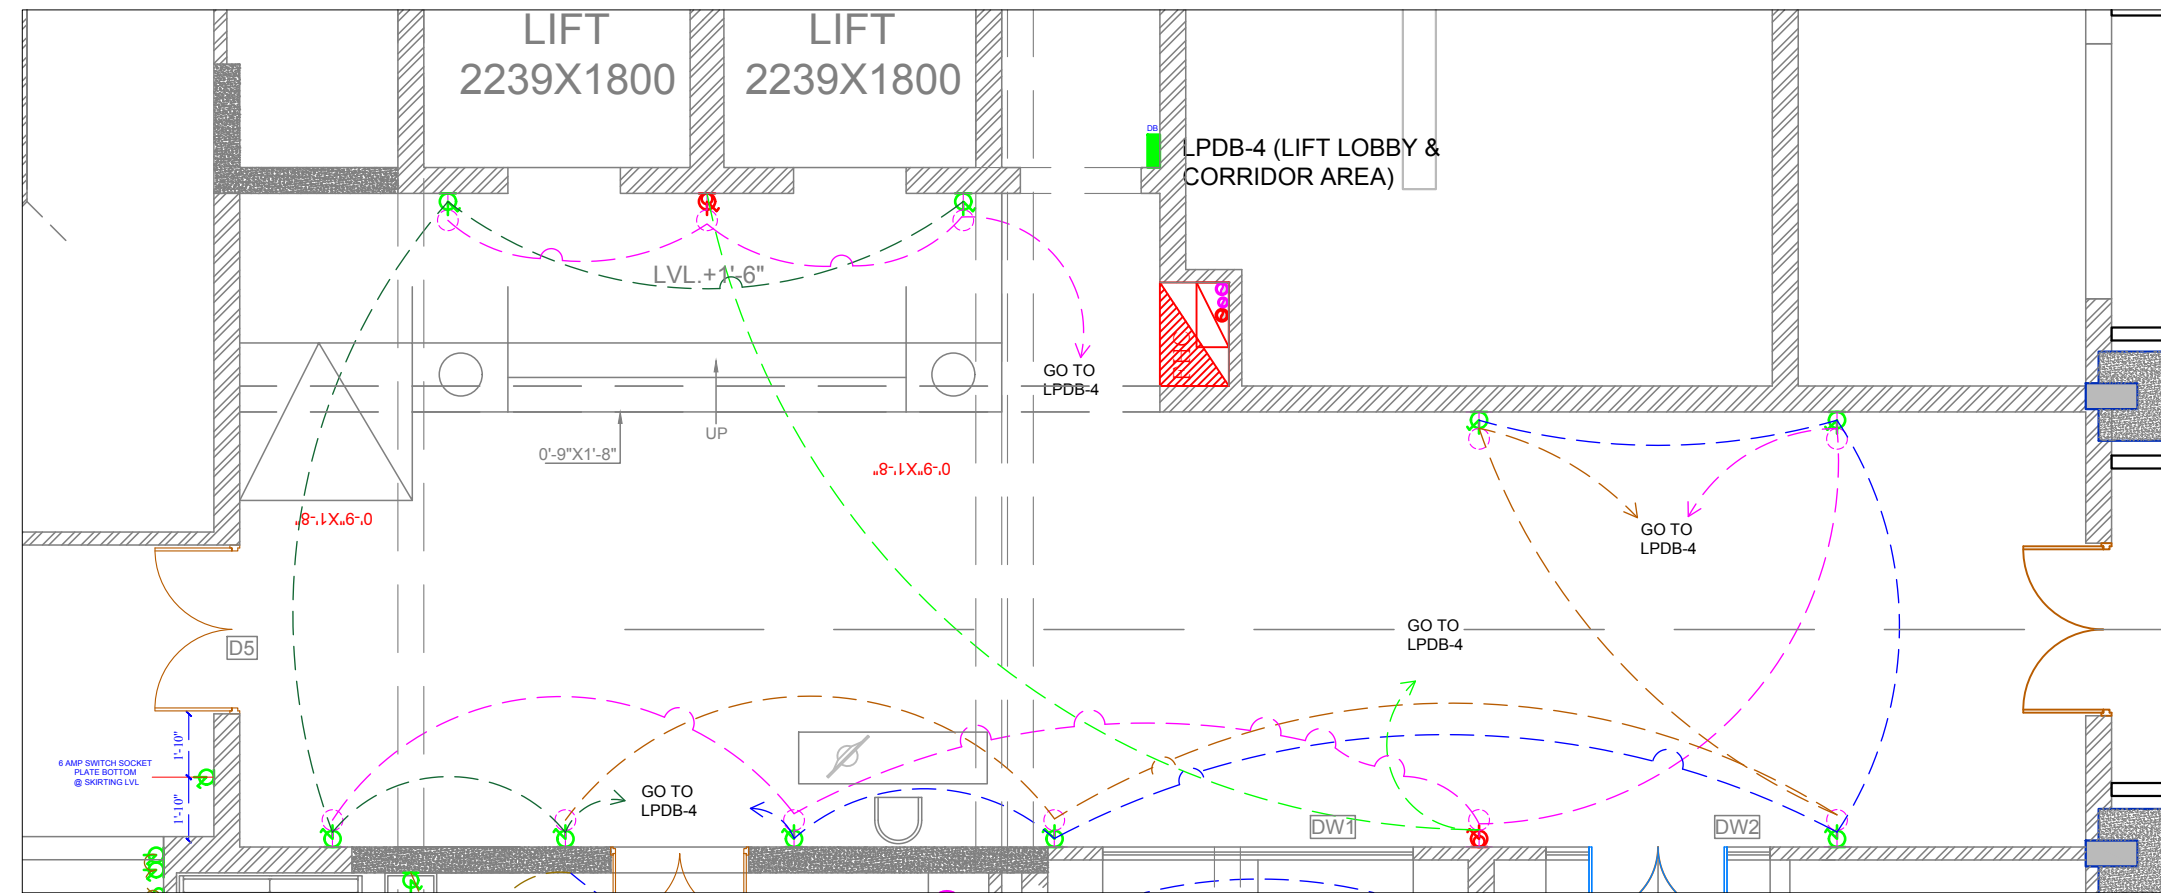

LOBBY WALL WIRE DIAGRAM

LEGEND - ELECTRICAL

S.NO.	SYMBOL	DESCRIPTION OF ITEM	HT.
1		CEILING FAN	
2		SWITCH BOARD	
3		BRACKET LIGHT	6'-0"
4		RETROFIT CFL INTEGRATED	
5		SWITCH SOCKET 6A.	
6		SWITCH SOCKET 16A.	
7		ANTENNA	
8		TELEPHONE	
9		CHANDELLIER	
10		DISTRIBUTION BOX	
11		PICTURE LIGHT	
12		HANGING LIGHT	
13		CHANDELIER	
14		UPLIGHTERS	
15		DOWNLIGHTERS	
16		DONOT DISTURB (DND)	
17		CARD HOLDER	
18		AIR CONDITIONER	
19		FOOT LIGHT	

ARCHITECT:
NEERAV GUPTA
L-1, KRISHNA MANGA, D-SCHEME,
JALPAUR (202002), RAJASTHAN
PIN-344038
E-mail: neeravgupta@yahoo.com

PROJECT:
CLARKS

DRAWING TITLE:
LOBBY ELECTRICAL

DRAWN BY: **DEEPIKA** SCALE: **M.T.S.** DATE: **13-3-2019**
CHECKED BY: **NEERAV GUPTA** NORTH: **CABALO/E/02**

NOTES:
THE COPYRIGHT AND PROPERTY OF THIS DESIGN AND DRAWING
BELONGS TO NEERAV GUPTA. IT MUST NOT BE COPIED OR
REPRODUCED IN ANY MANNER WITHOUT THEIR WRITTEN
CONSENT. IT IS THE USER'S RESPONSIBILITY TO BE AWARE
AGAINST THE COPYRIGHT.