



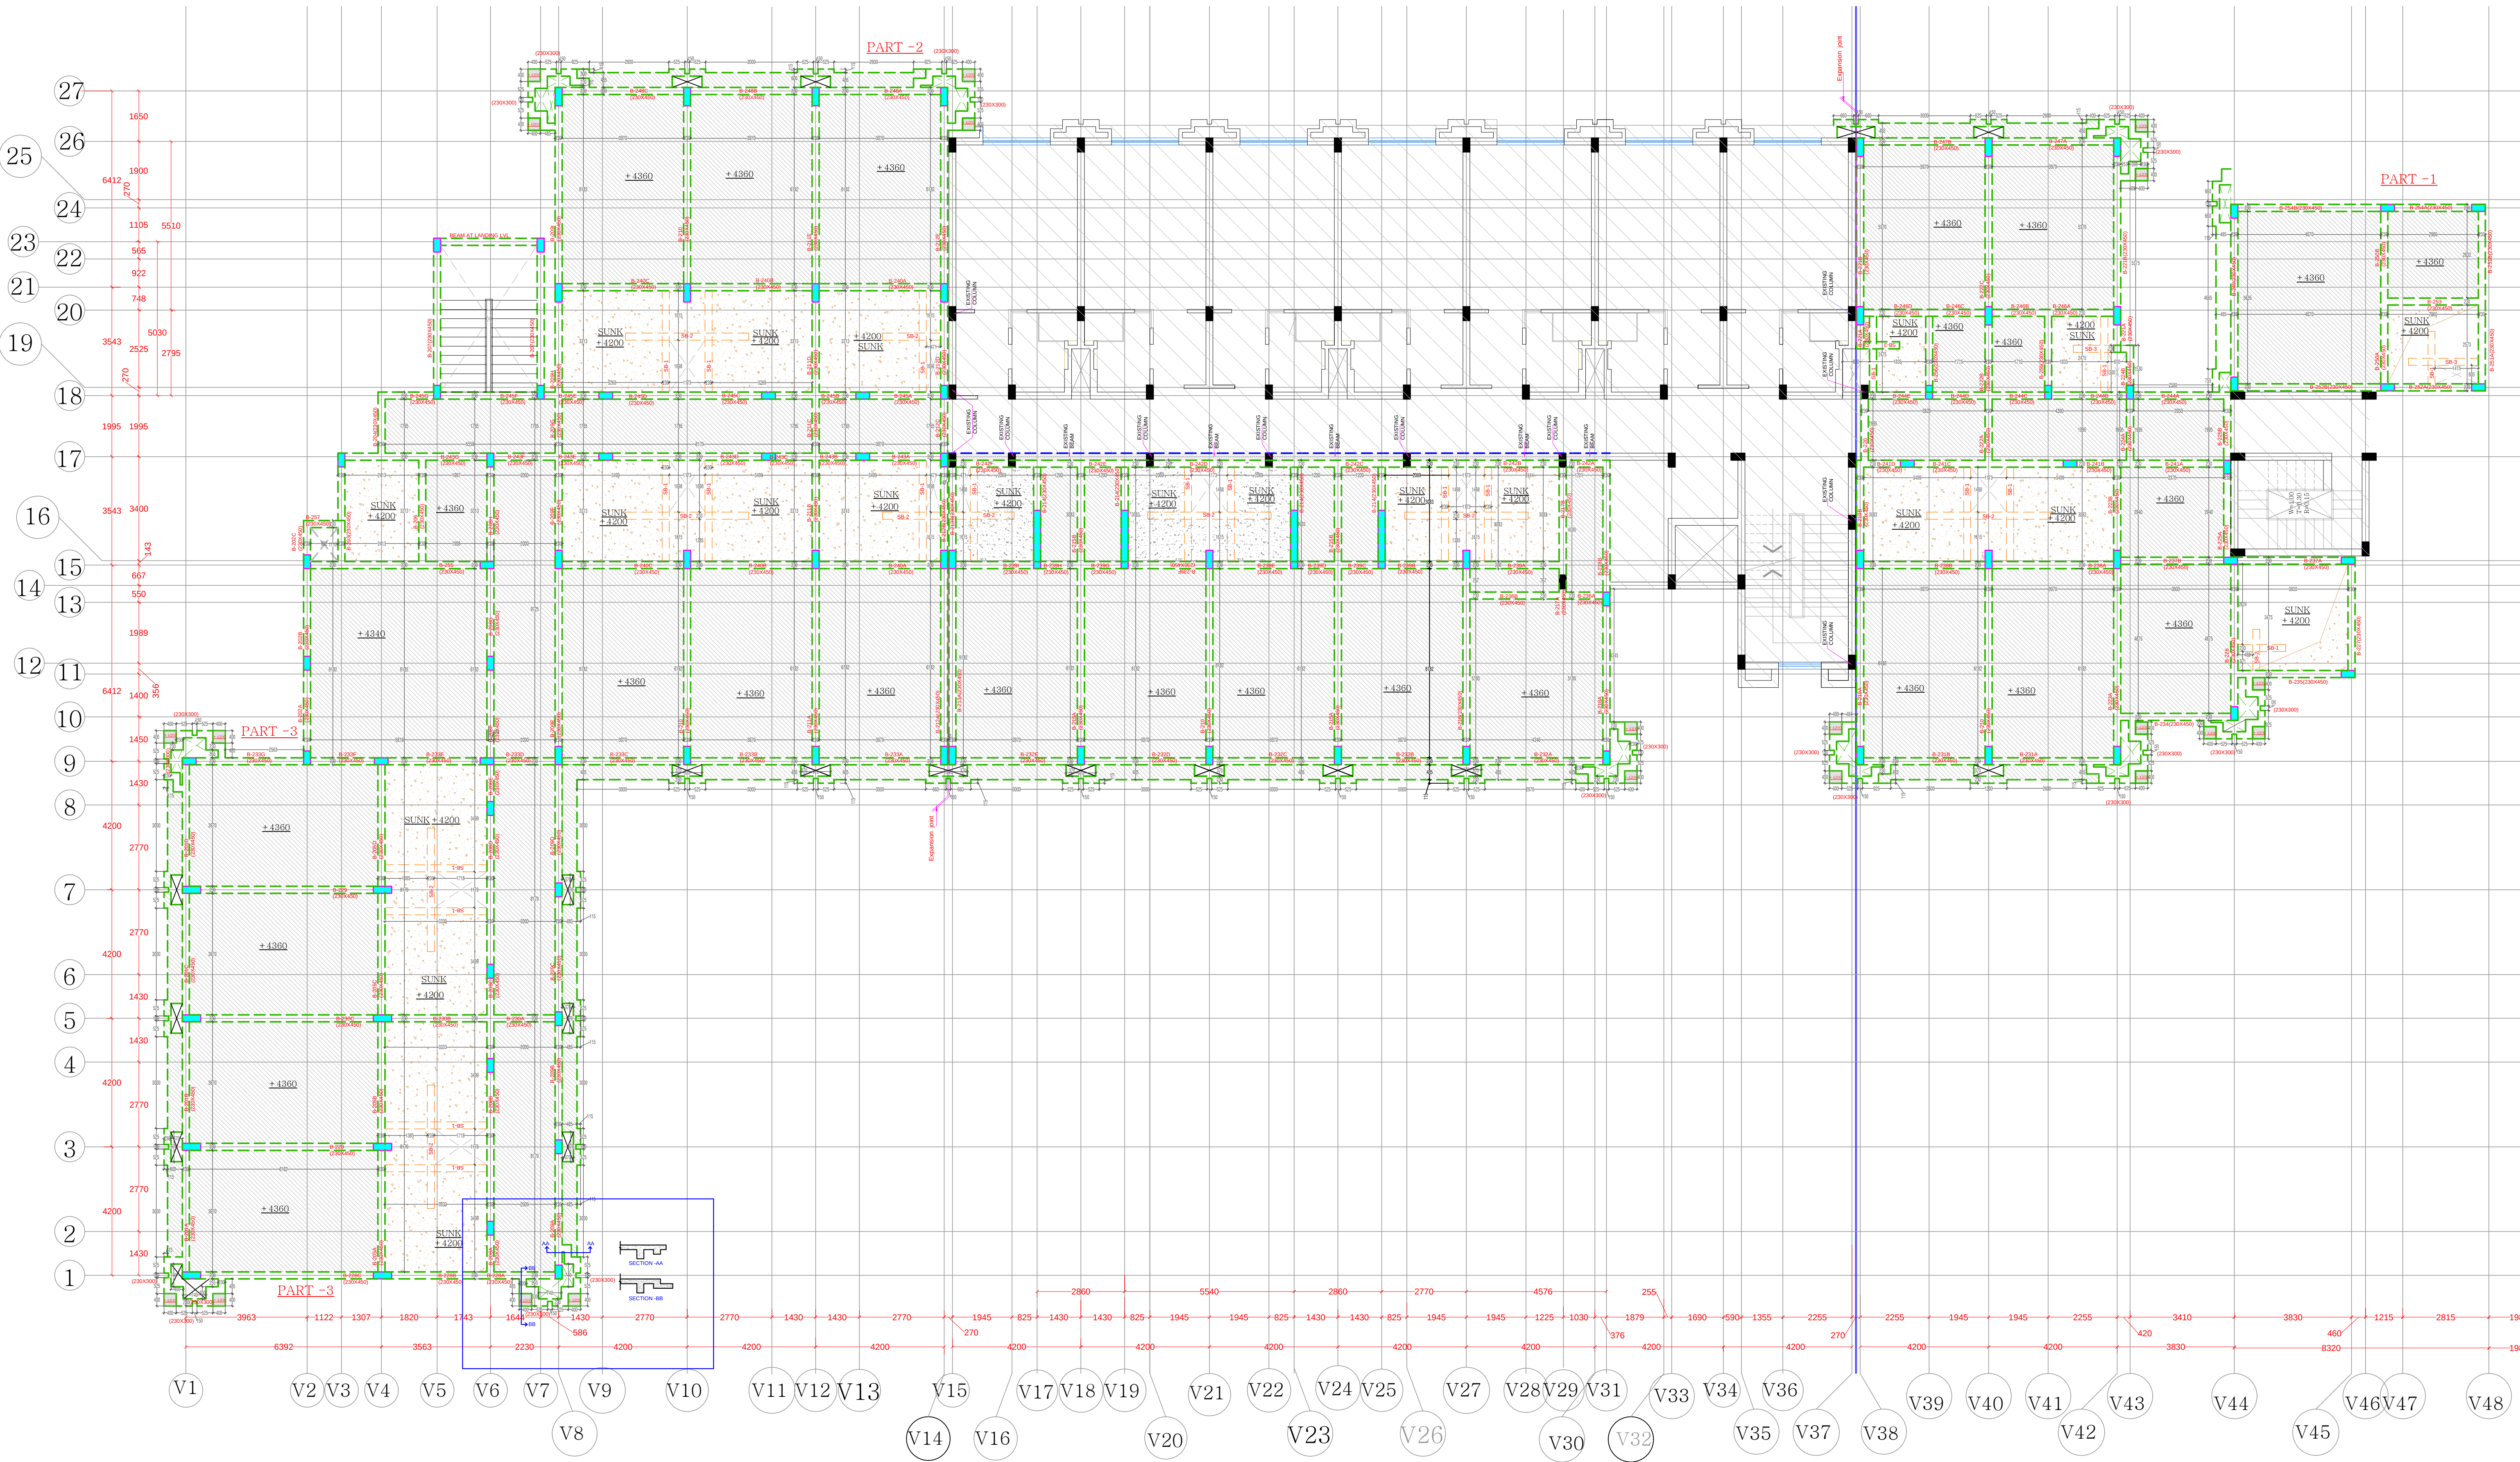

GROUND FLOOR
SHUTTERING PLAN LVL + 4.50M

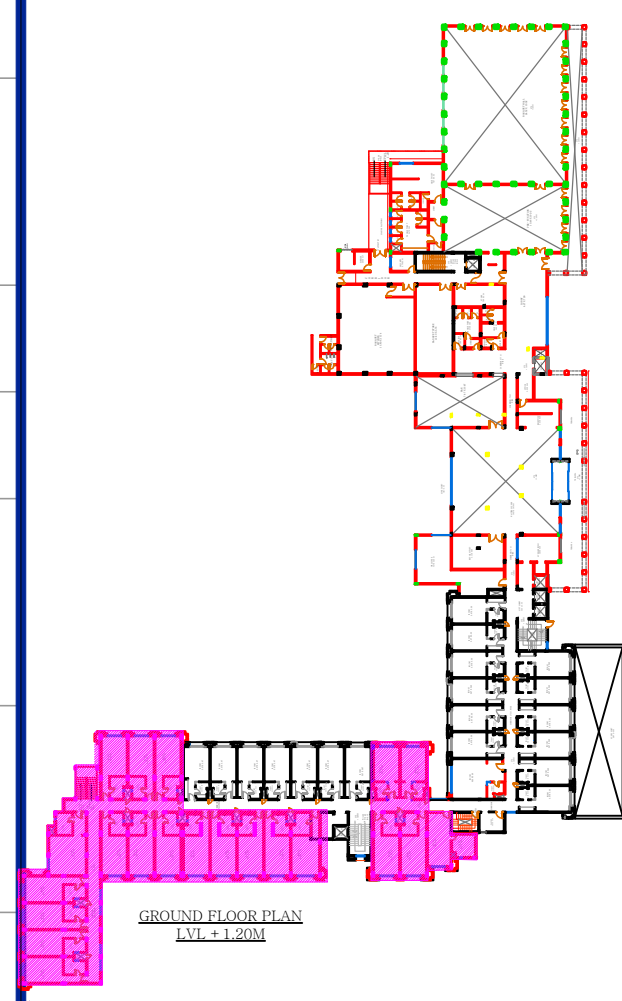

ARCHITECT:
RAVI KUMAR GUPTA
CA/837739
L-1, KRISHNA MARG, C- SCHEME,
JAIPUR (302001), RAJASTHAN, PH.0141-2360825
E-Mail: architect_ravikgupta@yahoo.com

PROJECT:
RESORTS OF MAKERS
CHAMBER

LOCATION:
JAIPUR

DRAWING TITLE :
GROUND FLOOR
SHUTTERING PLAN LVL
+ 4.50M

DRAWN BY: JITENDRA SINGH	SCALE: N.T.S	DATE: 21-2-19	NORTH:
CHECKED BY: NEERAJ	DRAWING NO. AM/GF/ST/14		

NOTE:
THE COPYRIGHT AND PROPERTY OF THIS DESIGN AND DRAWING BELONGS TO:
RAVI KUMAR GUPTA. IT MUST NOT BE COPIED OR REPRODUCED IN ANY MANNER
WITHOUT THEIR WRITTEN CONSENT. A LEGAL ACTION AS PER LAW MAY BE
INITIATED AGAINST THE OFFENDER.