


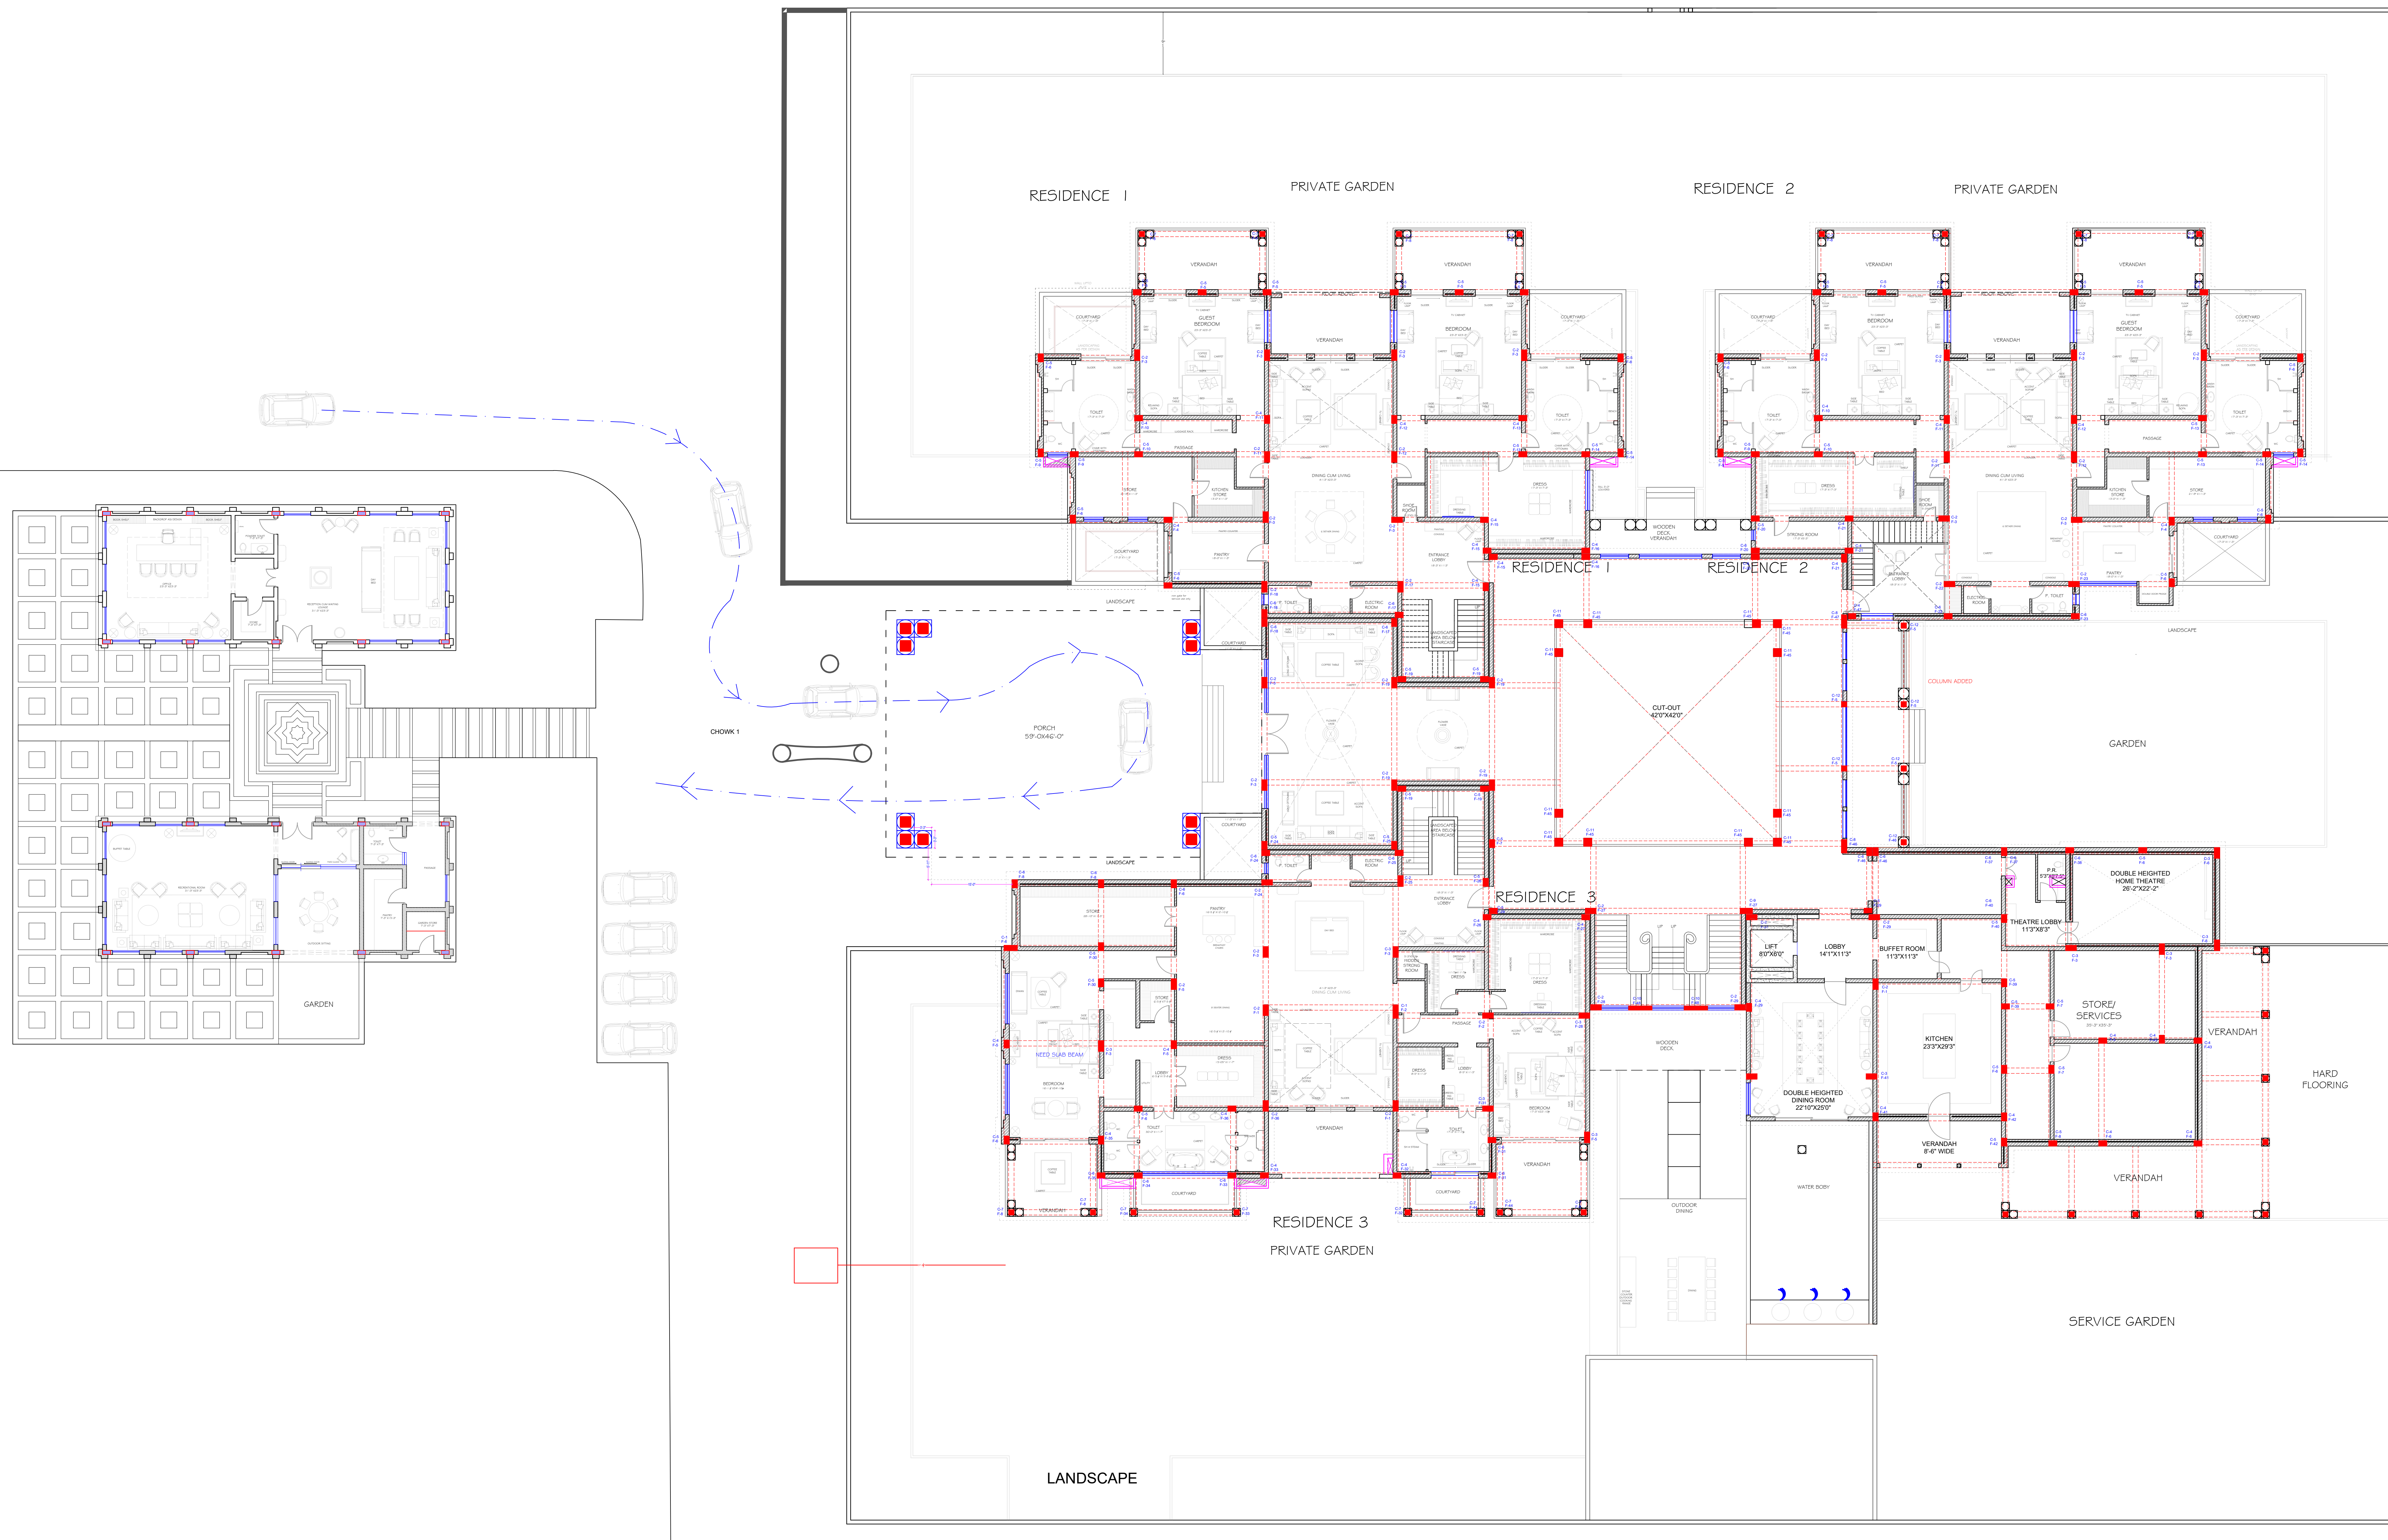

ARCHITECT:
RAVI KUMAR GUPTA
CA/83/7739
L-1, KRISHNA MARG, C-SCHEME,
JAIPUR (302001), RAJASTHAN,
PH.0141-2360825 E-Mail-ravigupta_16@yahoo.com

DRAWING TITLE:
**GROUND FLOOR
PLAN**

PROJECT:
BHILWARA RESIDENCE

DRAWN BY PRIYANK ARORA	NORTH: 	DATE: 21-07-2022
CHECKED BY NEERAV GUPTA	DRAWING NO.: 01	SCALE: N.T.S.

NOTES:
THE COPYRIGHT AND PROPERTY OF THIS DESIGN AND DRAWING
BELONGS TO **RAVI KUMAR GUPTA**. IT MUST NOT BE COPIED OR
REPRODUCED IN ANY MANNER WITHOUT THEIR WRITTEN
CONSENT. A LEGAL ACTION AS PER LAW MAY BE INITIATED
AGAINST THE OFFENDER.