

**ENTRANCE COURT
GATE NO.3
WOOD WORK DETAIL**

* PLEASE DO NOT SCALE ANY DRAWING. ONLY WRITTEN DIMENSIONS ARE TO BE FOLLOWED.
 * THE COPYRIGHT AND PROPERTY OF THIS DESIGN AND DRAWING BELONGS TO
RAVI KUMAR GUPTA. IT MUST NOT BE COPIED OR REPRODUCED IN ANY MANNER WITHOUT
 THEIR
 WRITTEN CONSENT. A LEGAL ACTION AS PER LAW MAY BE INITIATED AGAINST THE
 OFFENDER.
 * ALL SETTINGS OUT COLUMNS, WALLS, DIMENSION AND LEVELS SHALL BE READ IN
 CONJUNCTION
 * WITH STRUCTURAL AND M&E DRAWINGS
 * FOR ALL OPENINGS, CUTOUTS, DROPS, SUMPS, PITS, PLEASE REFER CONSULTANTS
 DRAWINGS TO BE CONFIRMED BY ARCHITECTS/ ENGINEER INCHARGE
 * ALL DIMENSIONS ARE IN M OR SPECIFIED OTHERWISE




[illegible]

**RESORT AT JUNAGADH
GUJARAT,INDIA**


**L-1, KRISHNA MARG, C- SCHEME,
JAIPUR (302001), RAJASTHAN.
PH.0141-2360825 E-Mail-ravigupta_15@yahoo.com**

M.E.P CONSULTANT :


NORTH :

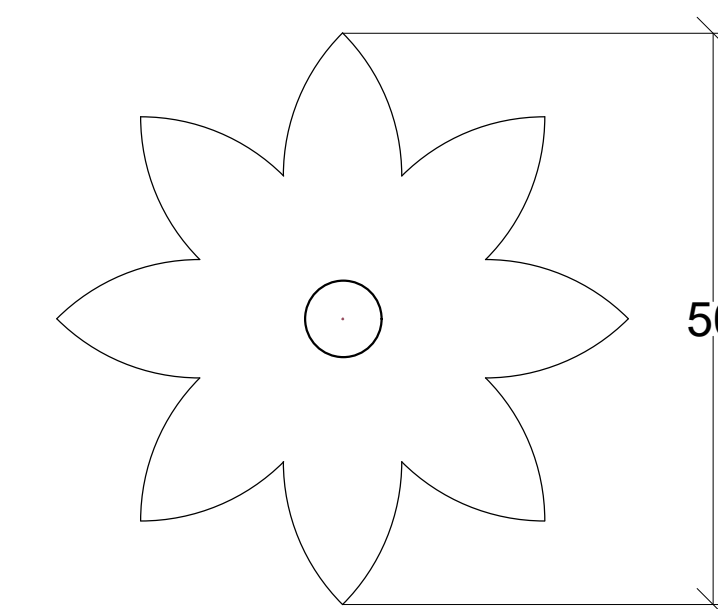


FULL SIZE DETAIL
OF BRASS FLOWER

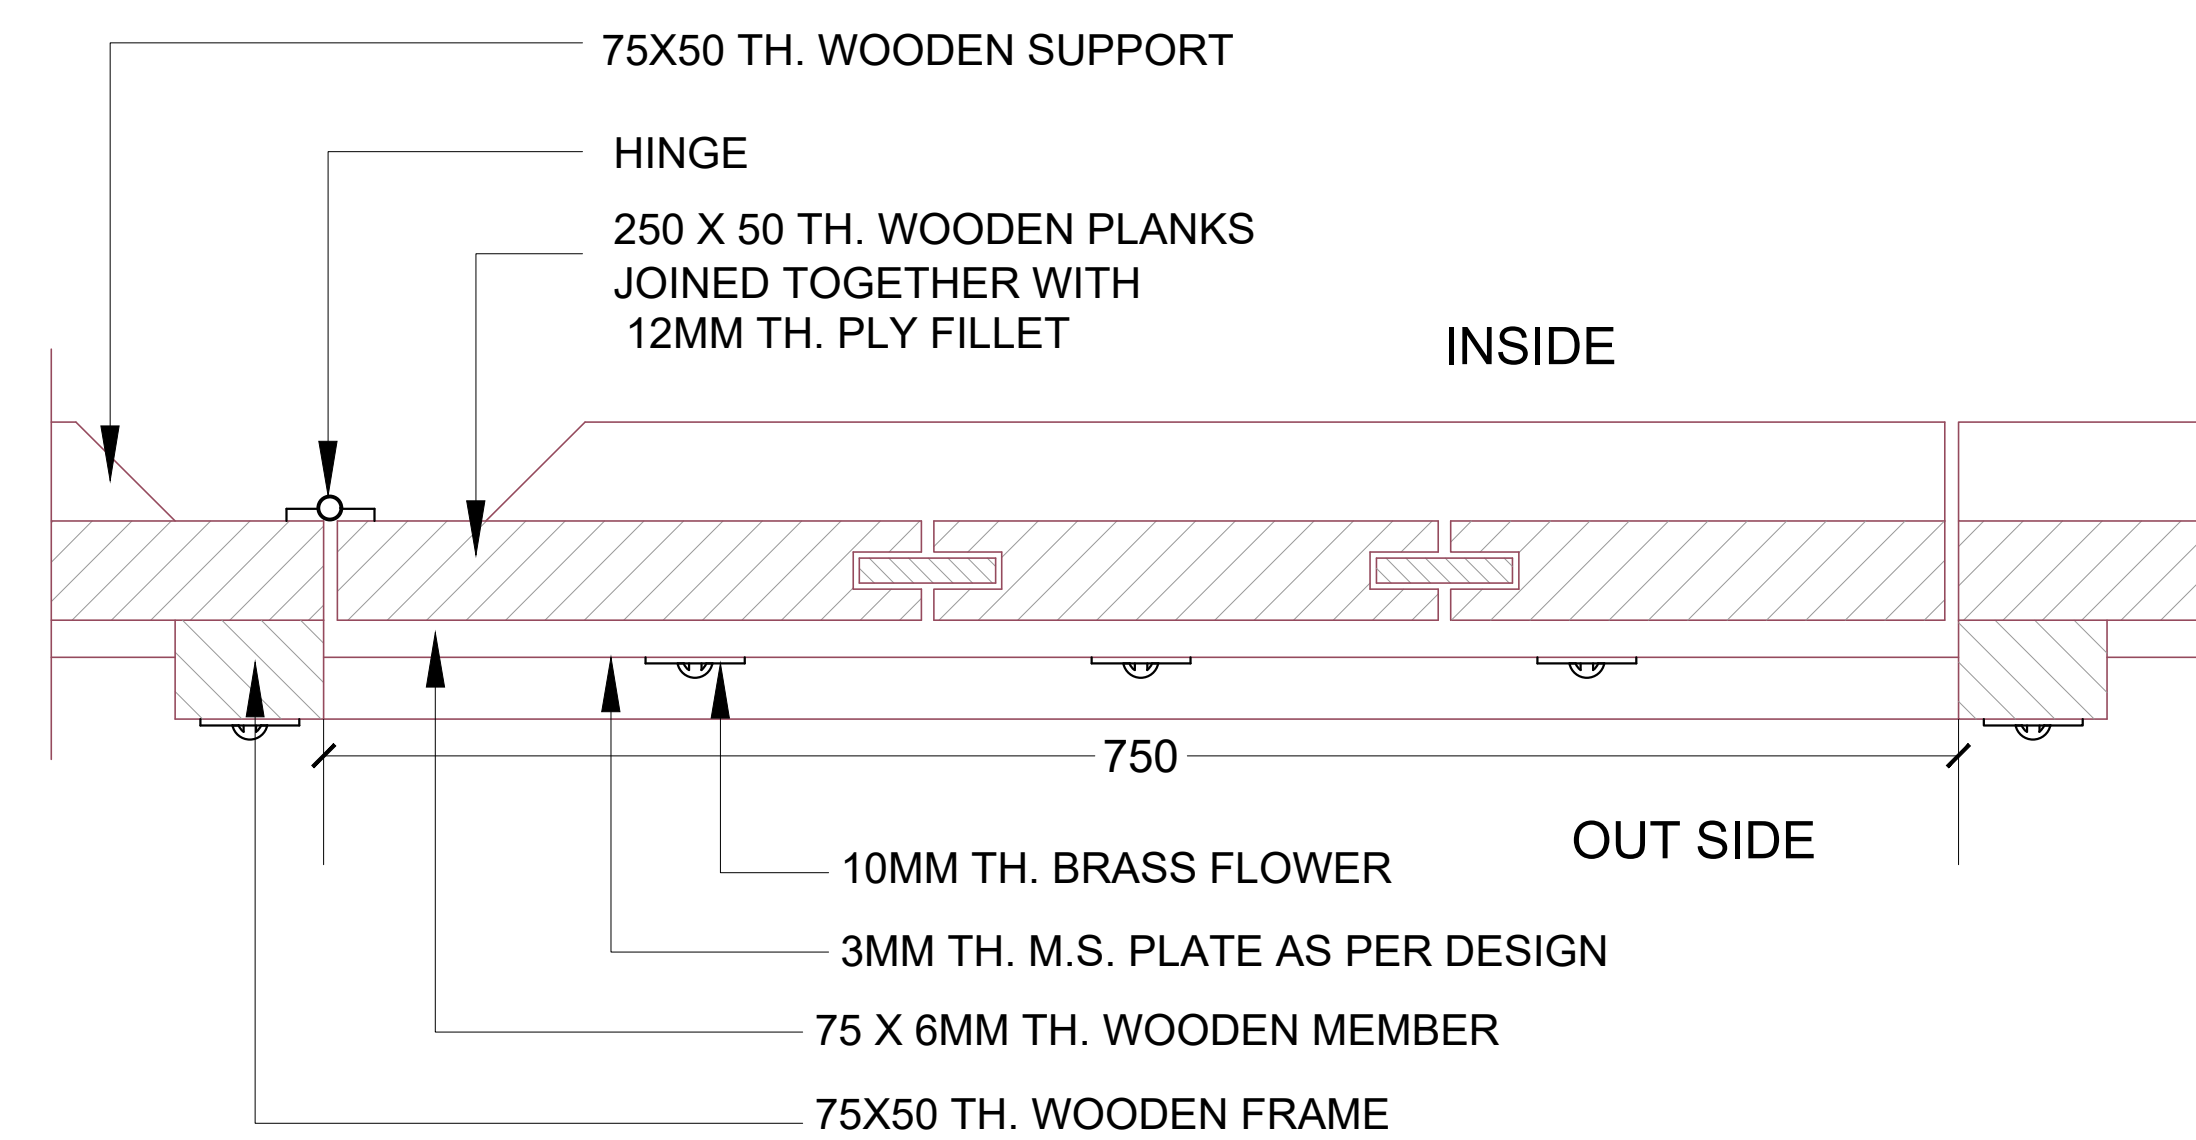

SECTION XX

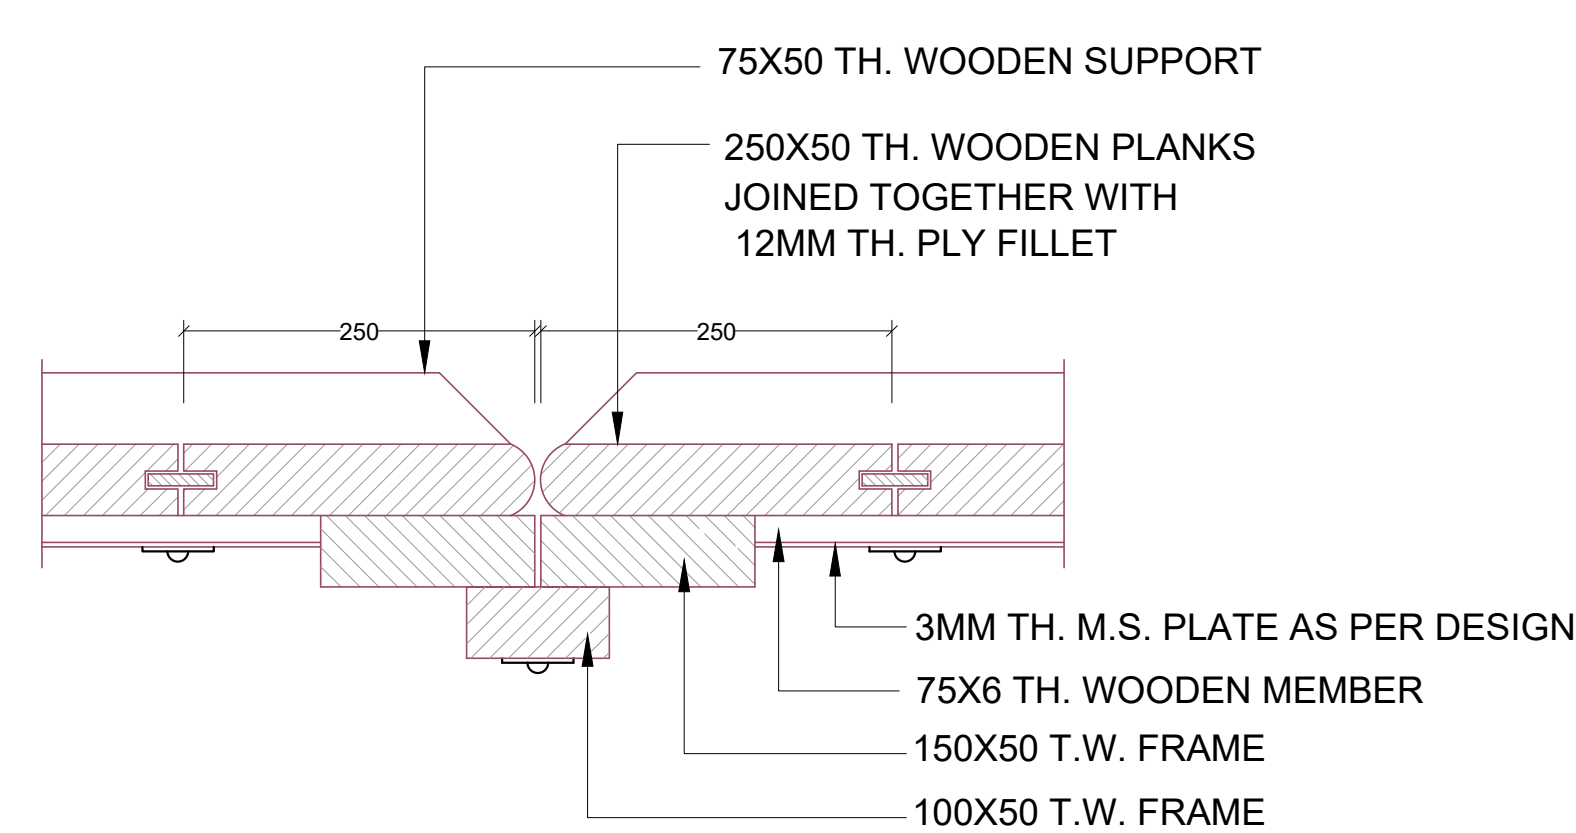

DETAIL 'B'

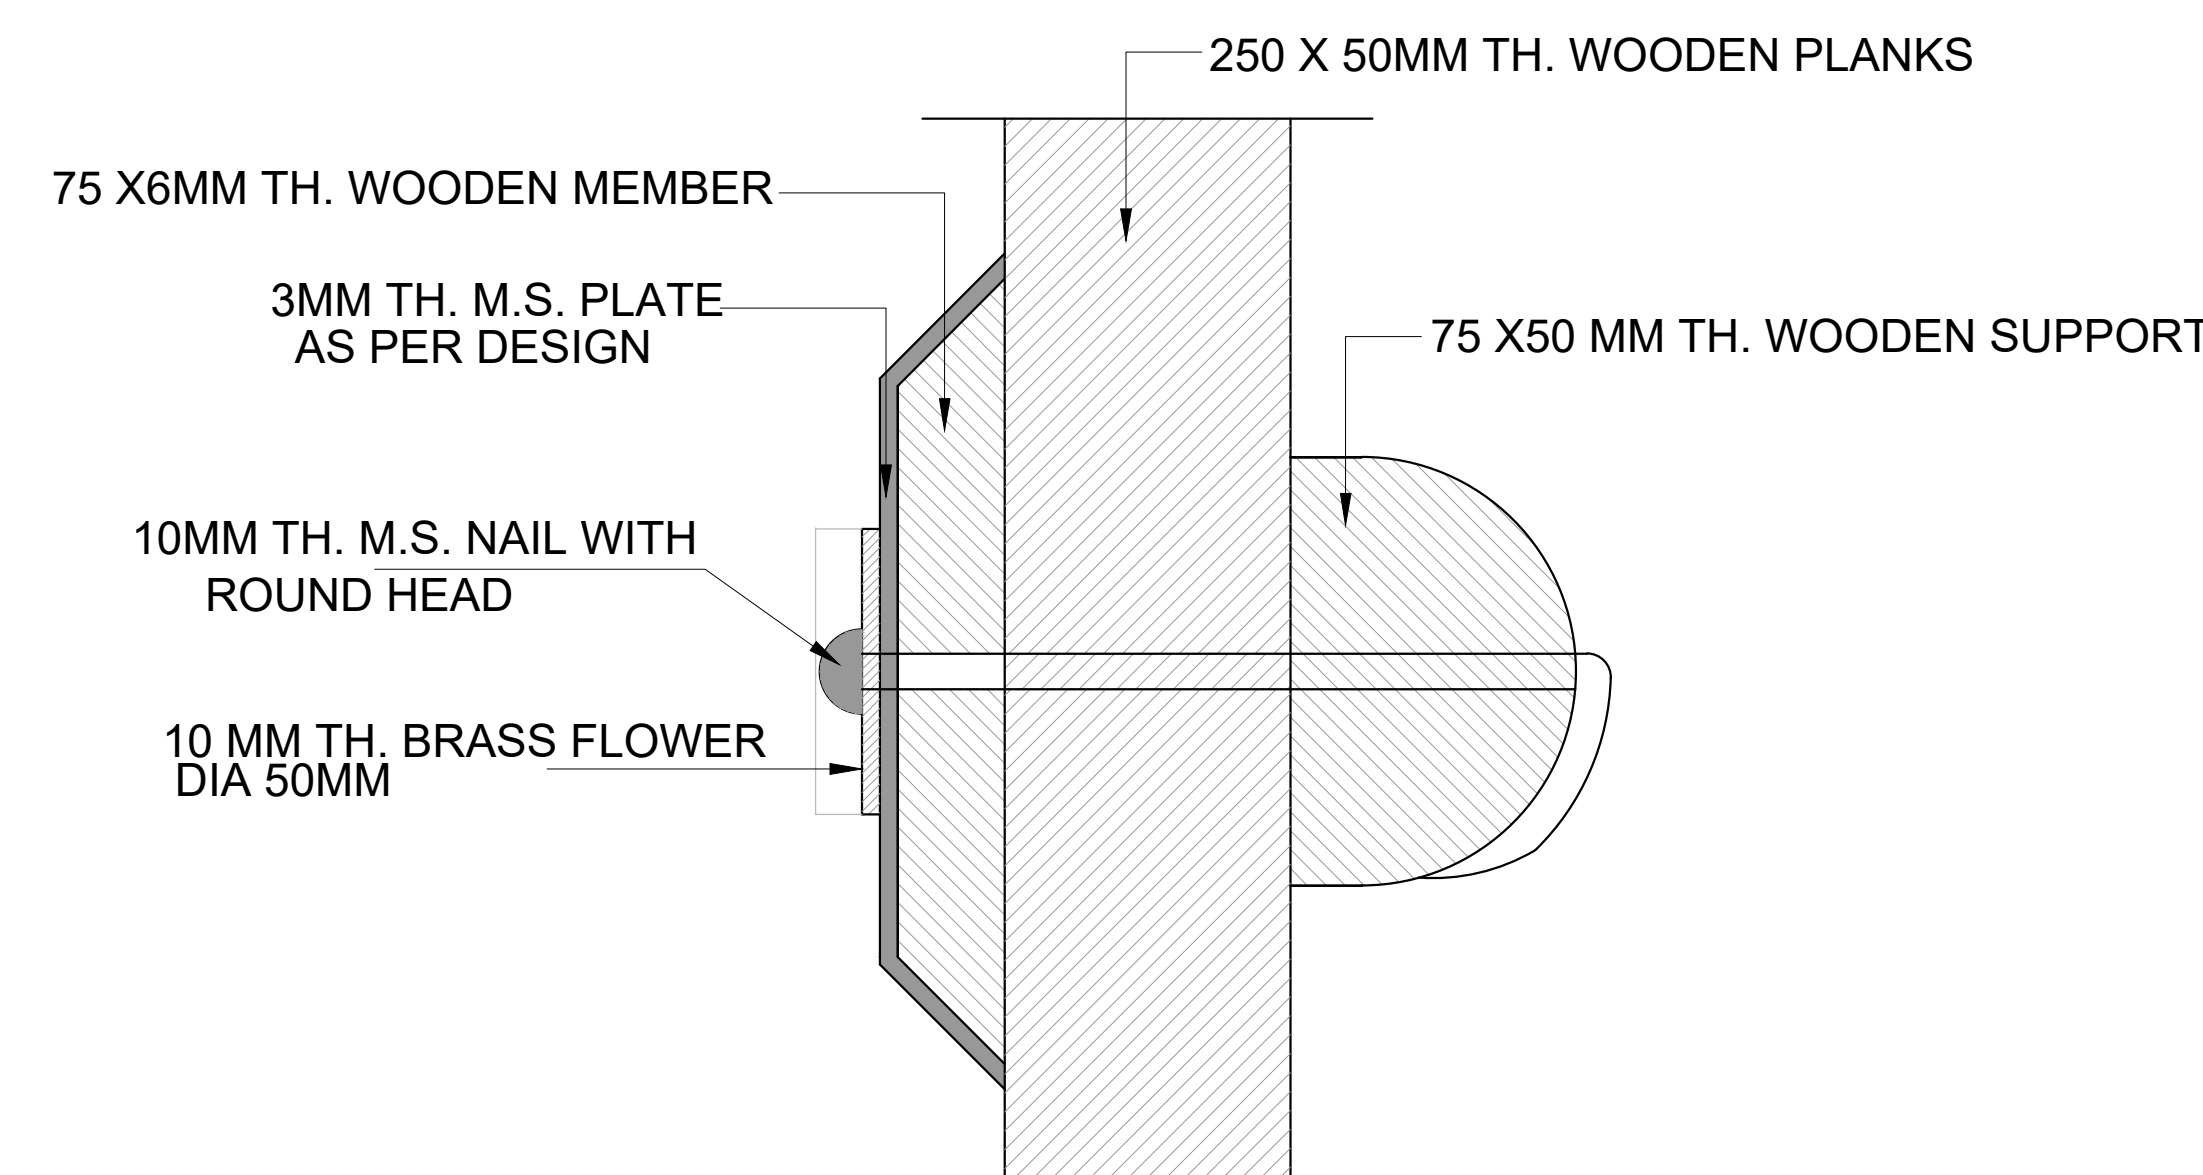

DETAIL 'D'