


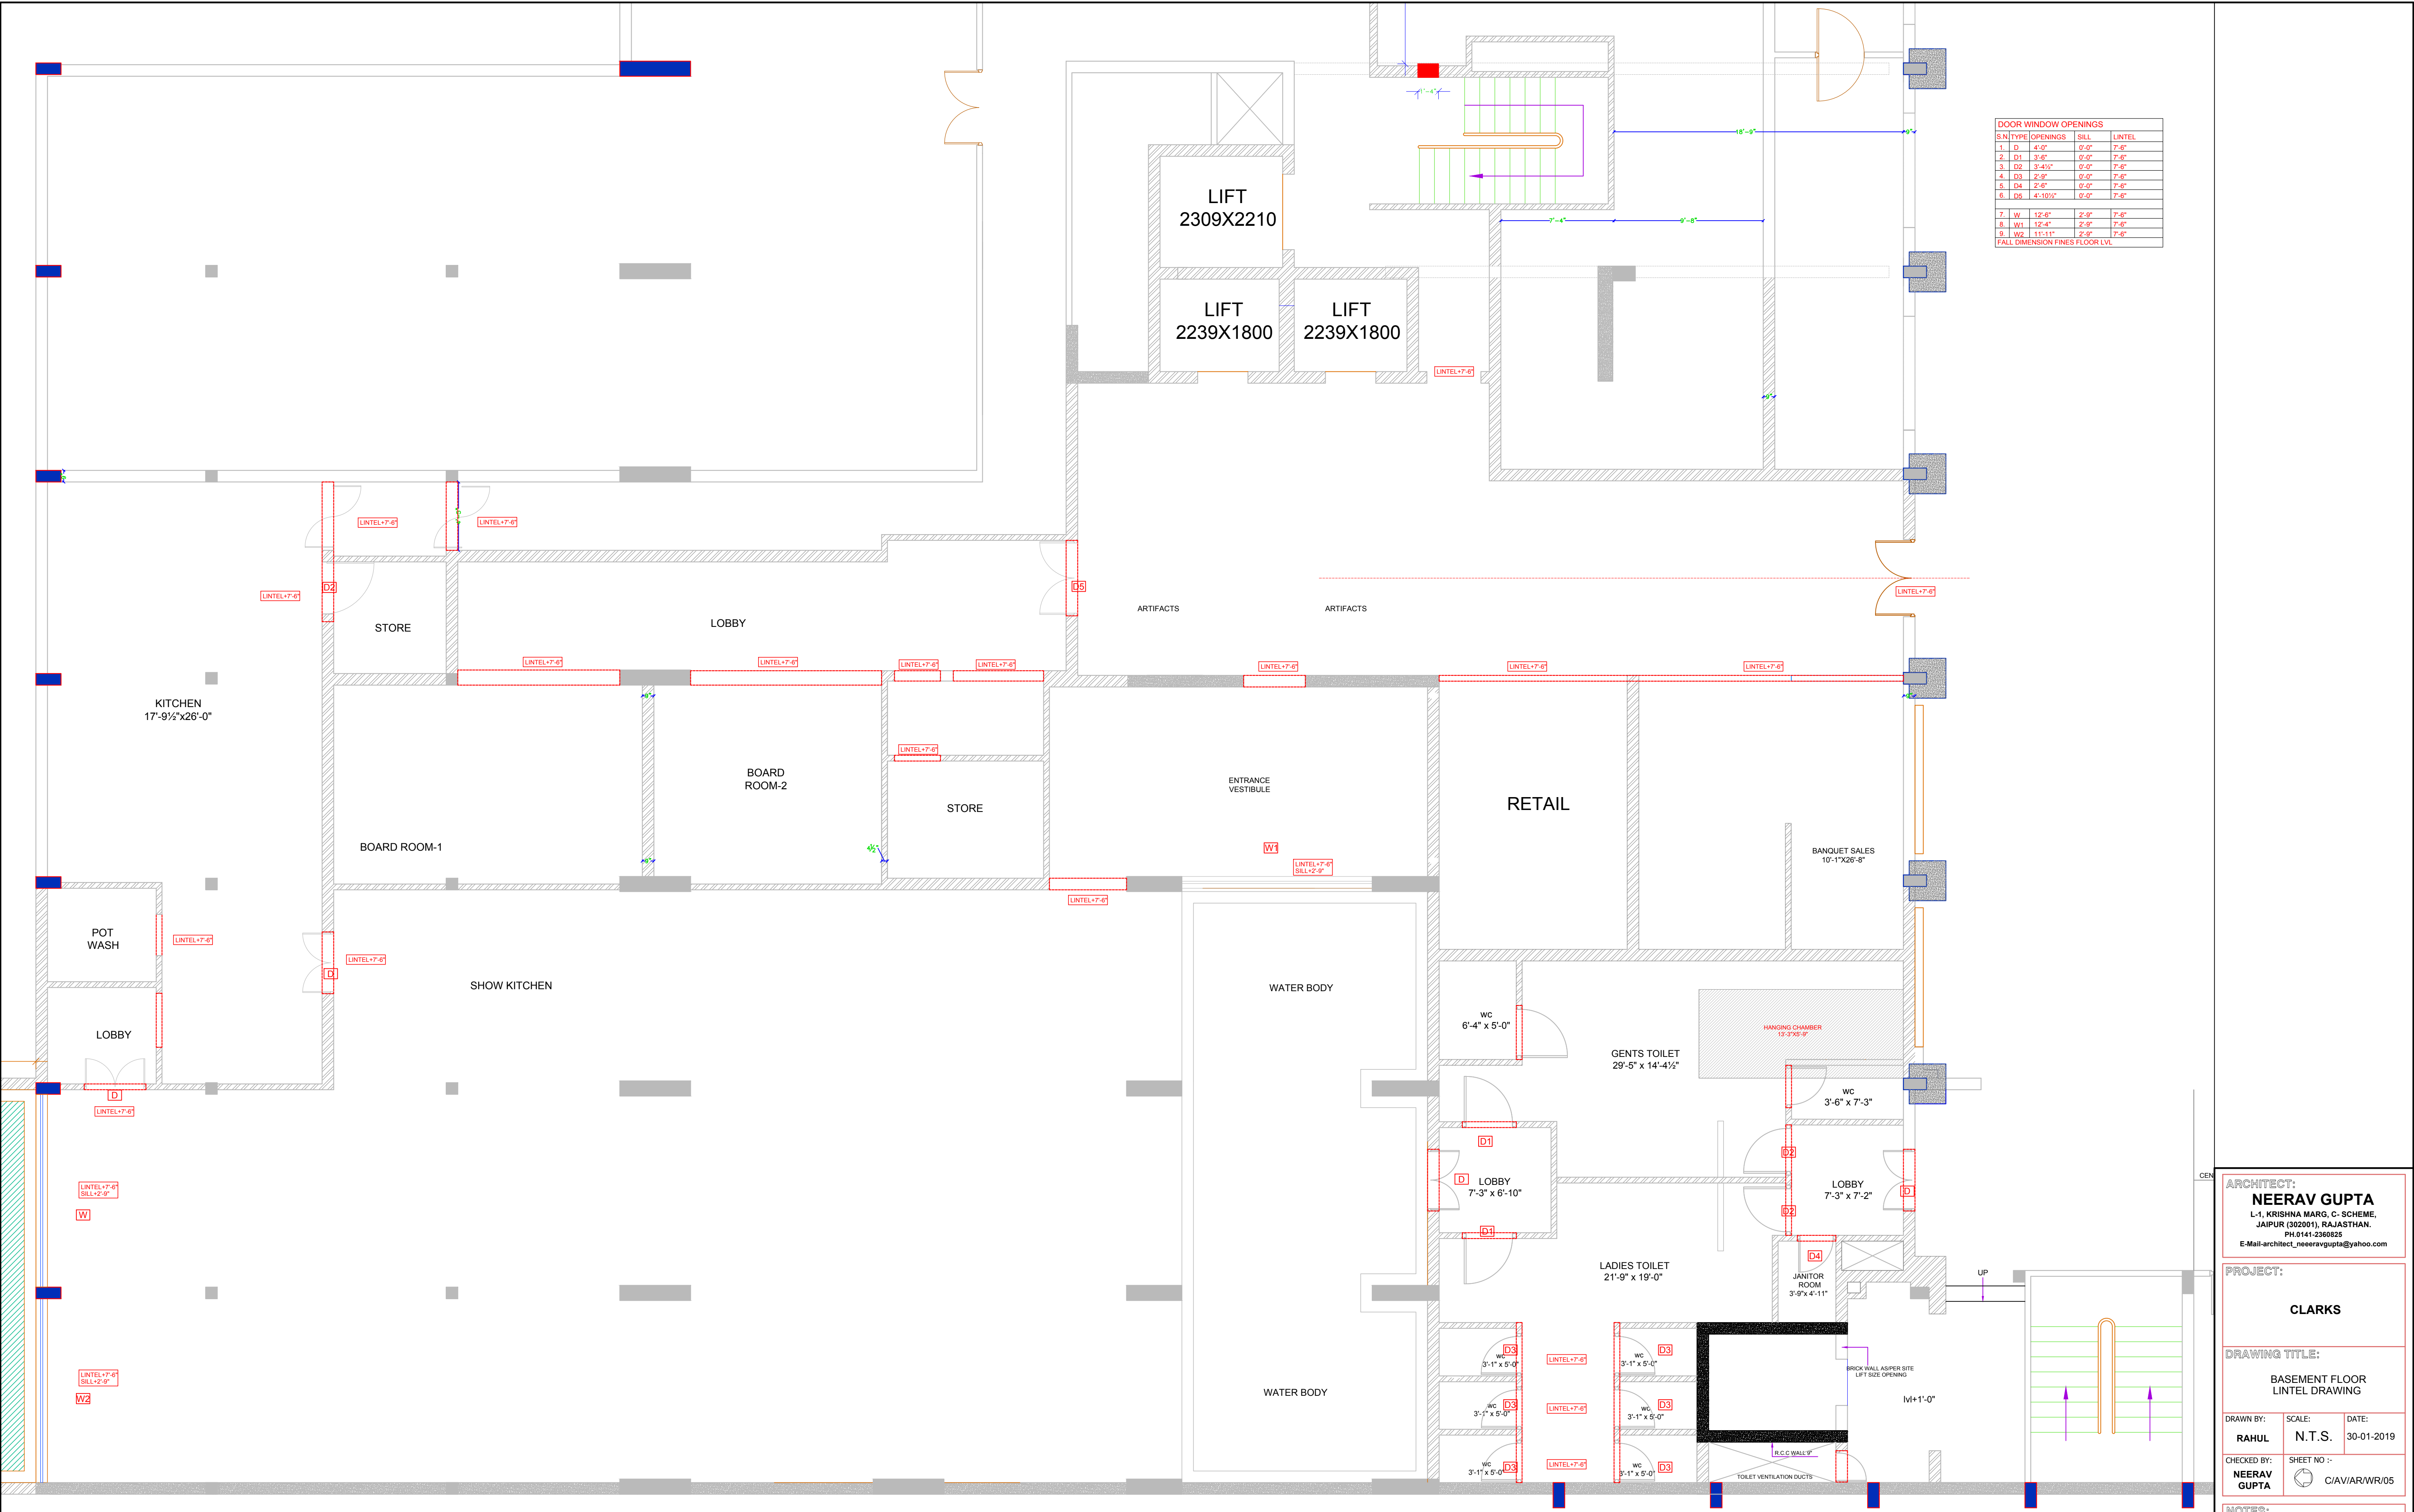

DOOR WINDOW OPENINGS			
S.N	TYPE	OPENINGS	LINTEL
1	D	4'-0"	0'-0"
2	D1	3'-6"	0'-0"
3	D2	3'-4 1/2"	0'-0"
4	D3	2'-8"	0'-0"
5	D4	2'-8"	0'-0"
6	D5	4'-10 1/2"	0'-0"
7	W	12'-6"	2'-9"
8	W1	12'-4"	2'-9"
9	W2	11'-11"	2'-9"
FALL DIMENSION FINES FLOOR LVL.			

ARCHITECT:
NEERAV GUPTA
L-1, KRISHNA MARG, C- SCHEME,
JAIPUR (302001), RAJASTHAN.
PH:9141-2360825
E-Mail:architect_neeravgupta@yahoo.com

PROJECT:
CLARKS

DRAWING TITLE:
**BASEMENT FLOOR
LINTEL DRAWING**

DRAWN BY:	SCALE:	DATE:
RAHUL	N.T.S.	30-01-2019
CHECKED BY:	SHEET NO :-	
NEERAV GUPTA	C/AV/AR/WR/05	

NOTES:
THE COPYRIGHT AND PROPERTY OF THIS DESIGN AND DRAWING
BELONGS TO NEERAV GUPTA. IT MUST NOT BE COPIED OR
REPRODUCED IN ANY MANNER WITHOUT THEIR WRITTEN
CONSENT. A LEGAL ACTION AS PER LAW MAY BE INITIATED
AGAINST THE OFFENDER.