


ENTRANCE COURT

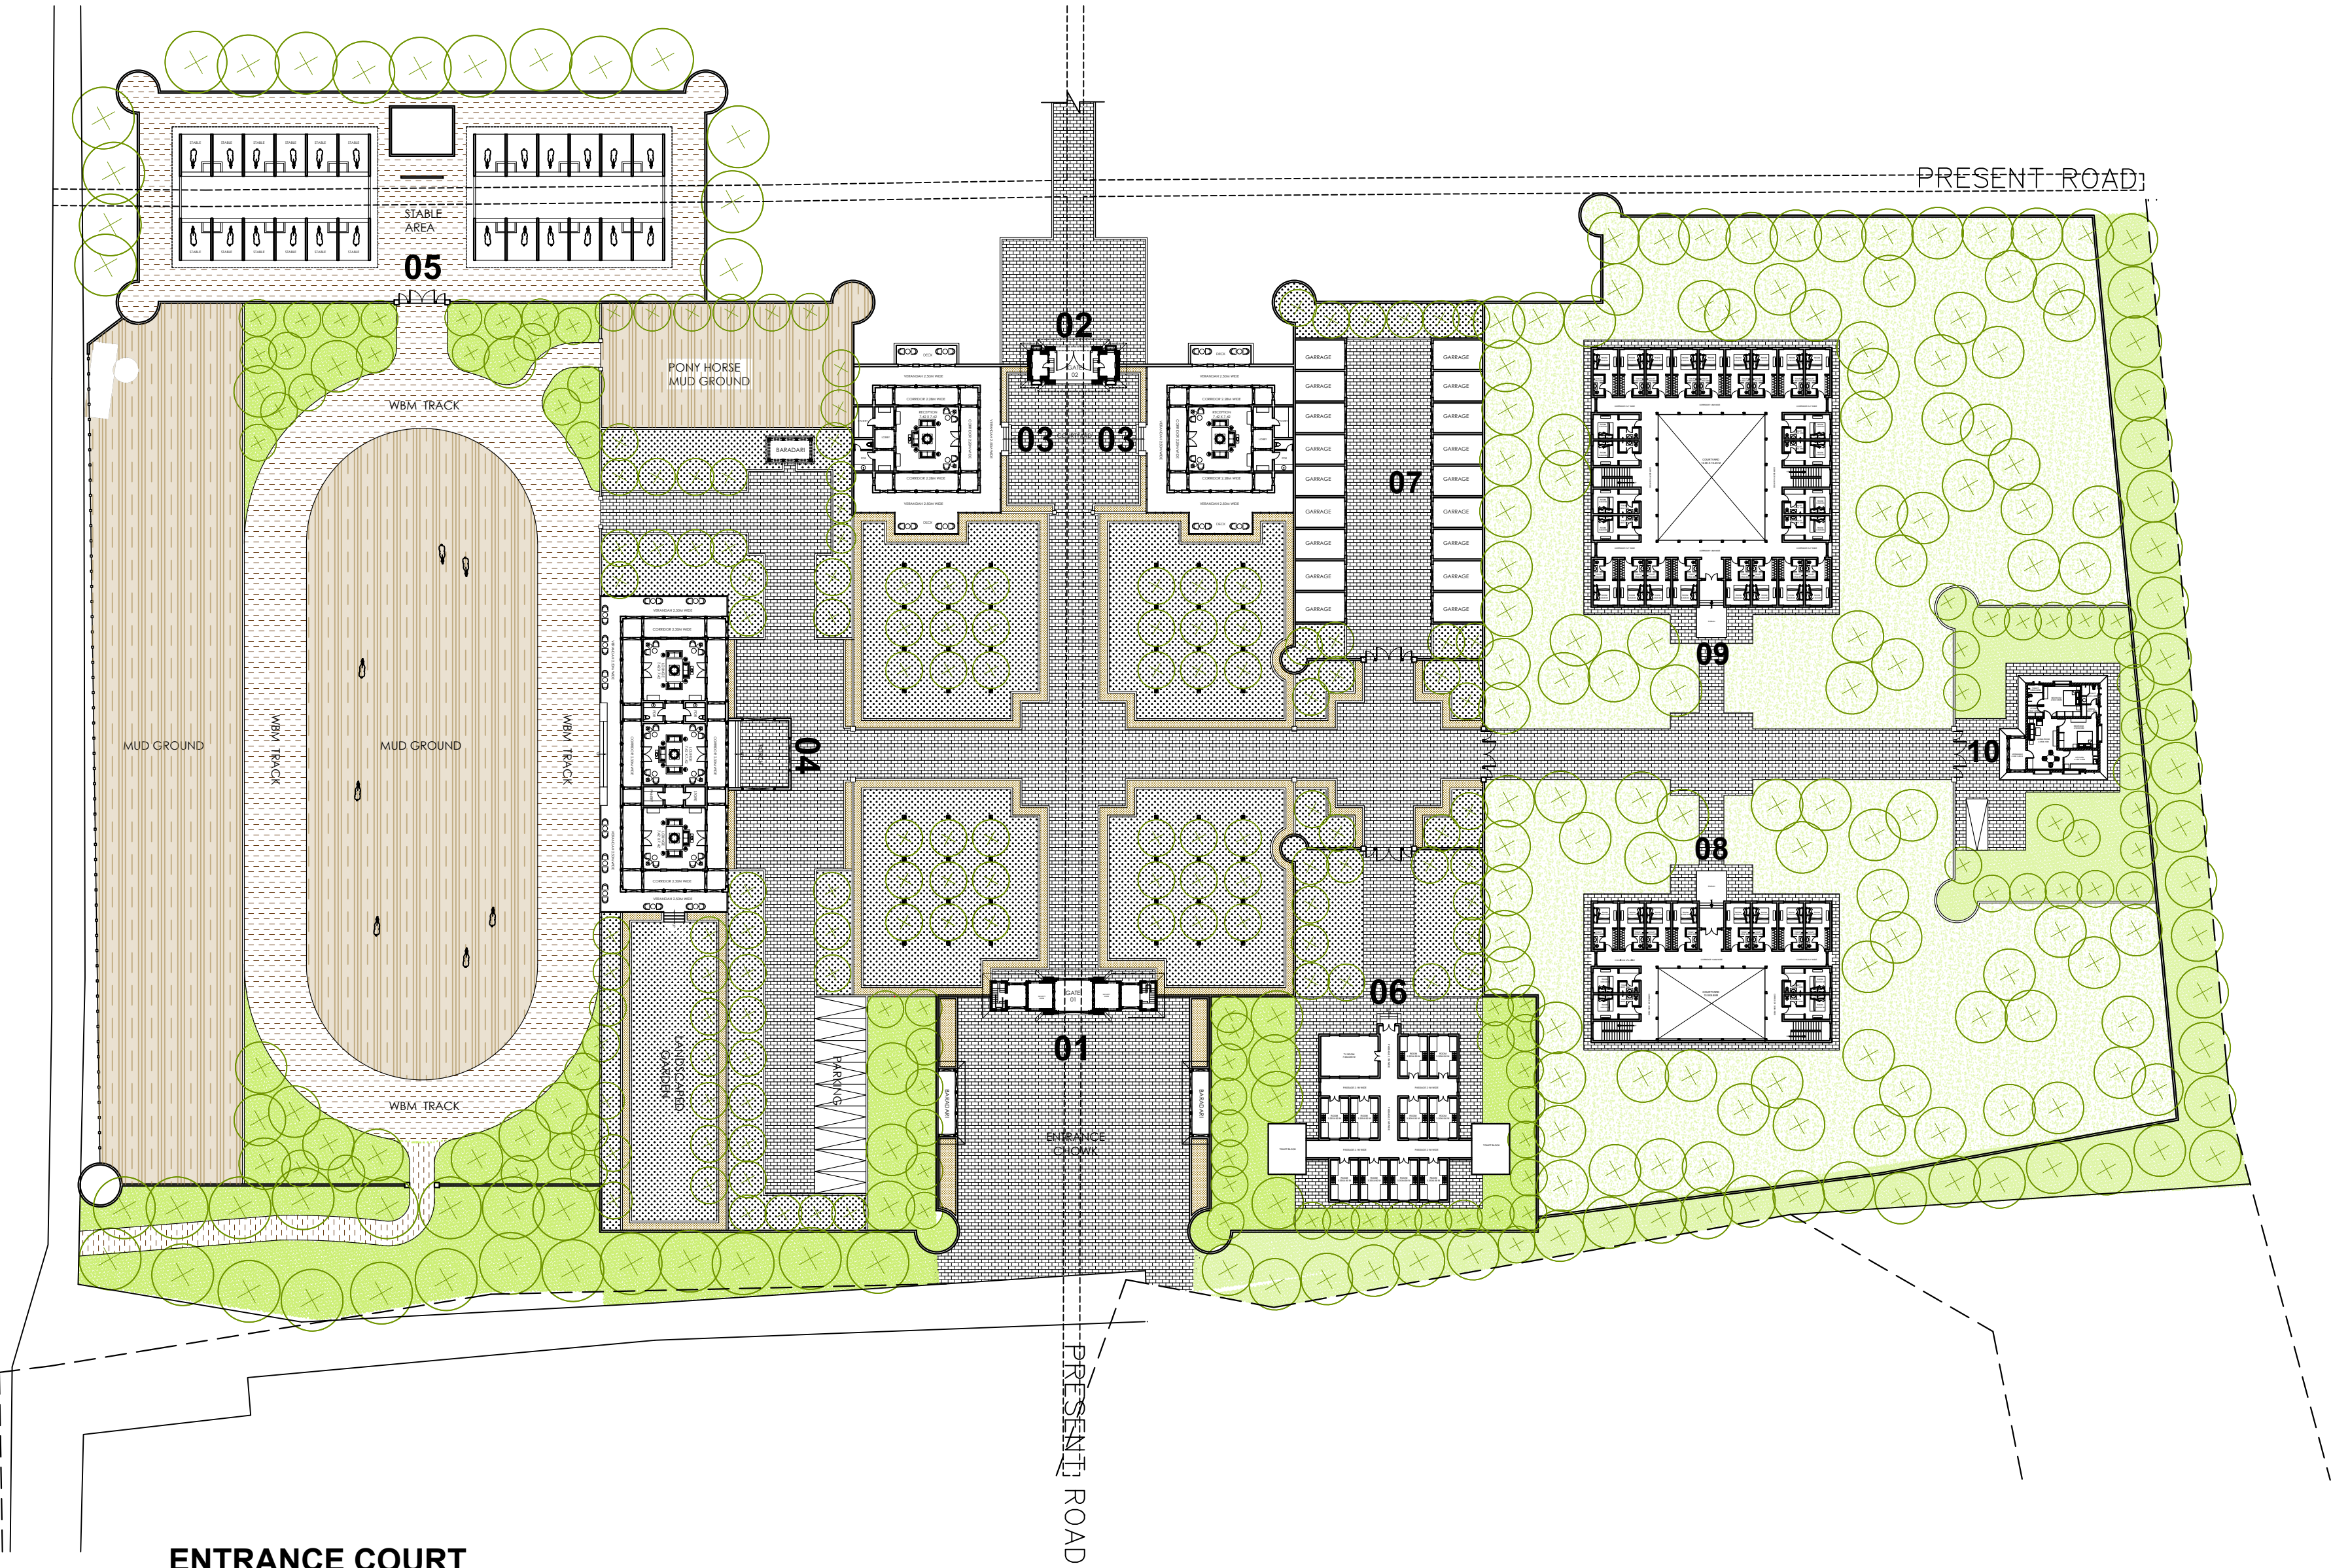

ENTRANCE COURT

AREA CHART			
SNO.	ZONE	AREA(SQM)	TOATAL AREA(SQM)
1.	GATE 01	143.00	143.00
2.	GATE 02	66.00	66.00
3.	RECEPTION	191.00	382.00
4.	RECEPTION 2	505.00	505.00
5.	STABLES	708.00	708.00
6.	STAFF DORMITORIES (80 PERSONS)	401.00	401.00
7.	GARAGE	23.00	18
8.	EXECUTIVE STAFF HOUSING (25 PERSONS)	390.00	390.00
9.	PERSONAL STAFF HOUSING (50 PERSONS)	725.00	725.00
10.	GM APARTMENT	107.00	107.00

NOTES :

INFERENCES :

NOTES:
* PLEASE DO NOT SCALE ANY DRAWING. ONLY WRITTEN DIMENSIONS ARE TO BE FOLLOWED.
* THE COPYRIGHT AND PROPERTY OF THIS DESIGN AND DRAWING BELONGS TO
RAVI KUMAR GUPTA. IT MUST NOT BE COPIED OR REPRODUCED IN ANY MANNER WITHOUT THEIR
WRITTEN CONSENT. A LEGAL ACTION AS PER LAW MAY BE INITIATED AGAINST THE OFFENDER.
* ALL SETTINGS OUT COLUMNS, WALLS, DIMENSION AND LEVELS SHALL BE READ IN CONDUCTION
* WITH STRUCTURAL AND MBE DRAWINGS
* FOR ALL OPENINGS, CUTOUTS, DROPS, SLUMPS, PITTS, PLEASE REFER CONSULTANTS
DRAWINGS TO BE CONFIRMED BY ARCHITECTS/ ENGINEER INCHARGE

PROJECT:

RESORT AT JUNAGADH
GUJARAT,INDIA

ARCHITECT:
RAVI KUMAR GUPTA
CA/83/7739
L-1, KRISHNA MARG, C- SCHEME,
JAIPUR (302001), RAJASTHAN.
PH.0141-2360825 E-Mail-ravigupta_15@yahoo.com

DRAWING TITLE:
ENTRANCE COURT

DRAWN BY:
RISHABH
SCALE:
1:600
DATE:
11/11/2020
CHECKED BY:
RAVI K.
GUPTA
NORTH:
DRAWING NO.:
GC-A2