


BASEMENT CEILING ELECTRICAL

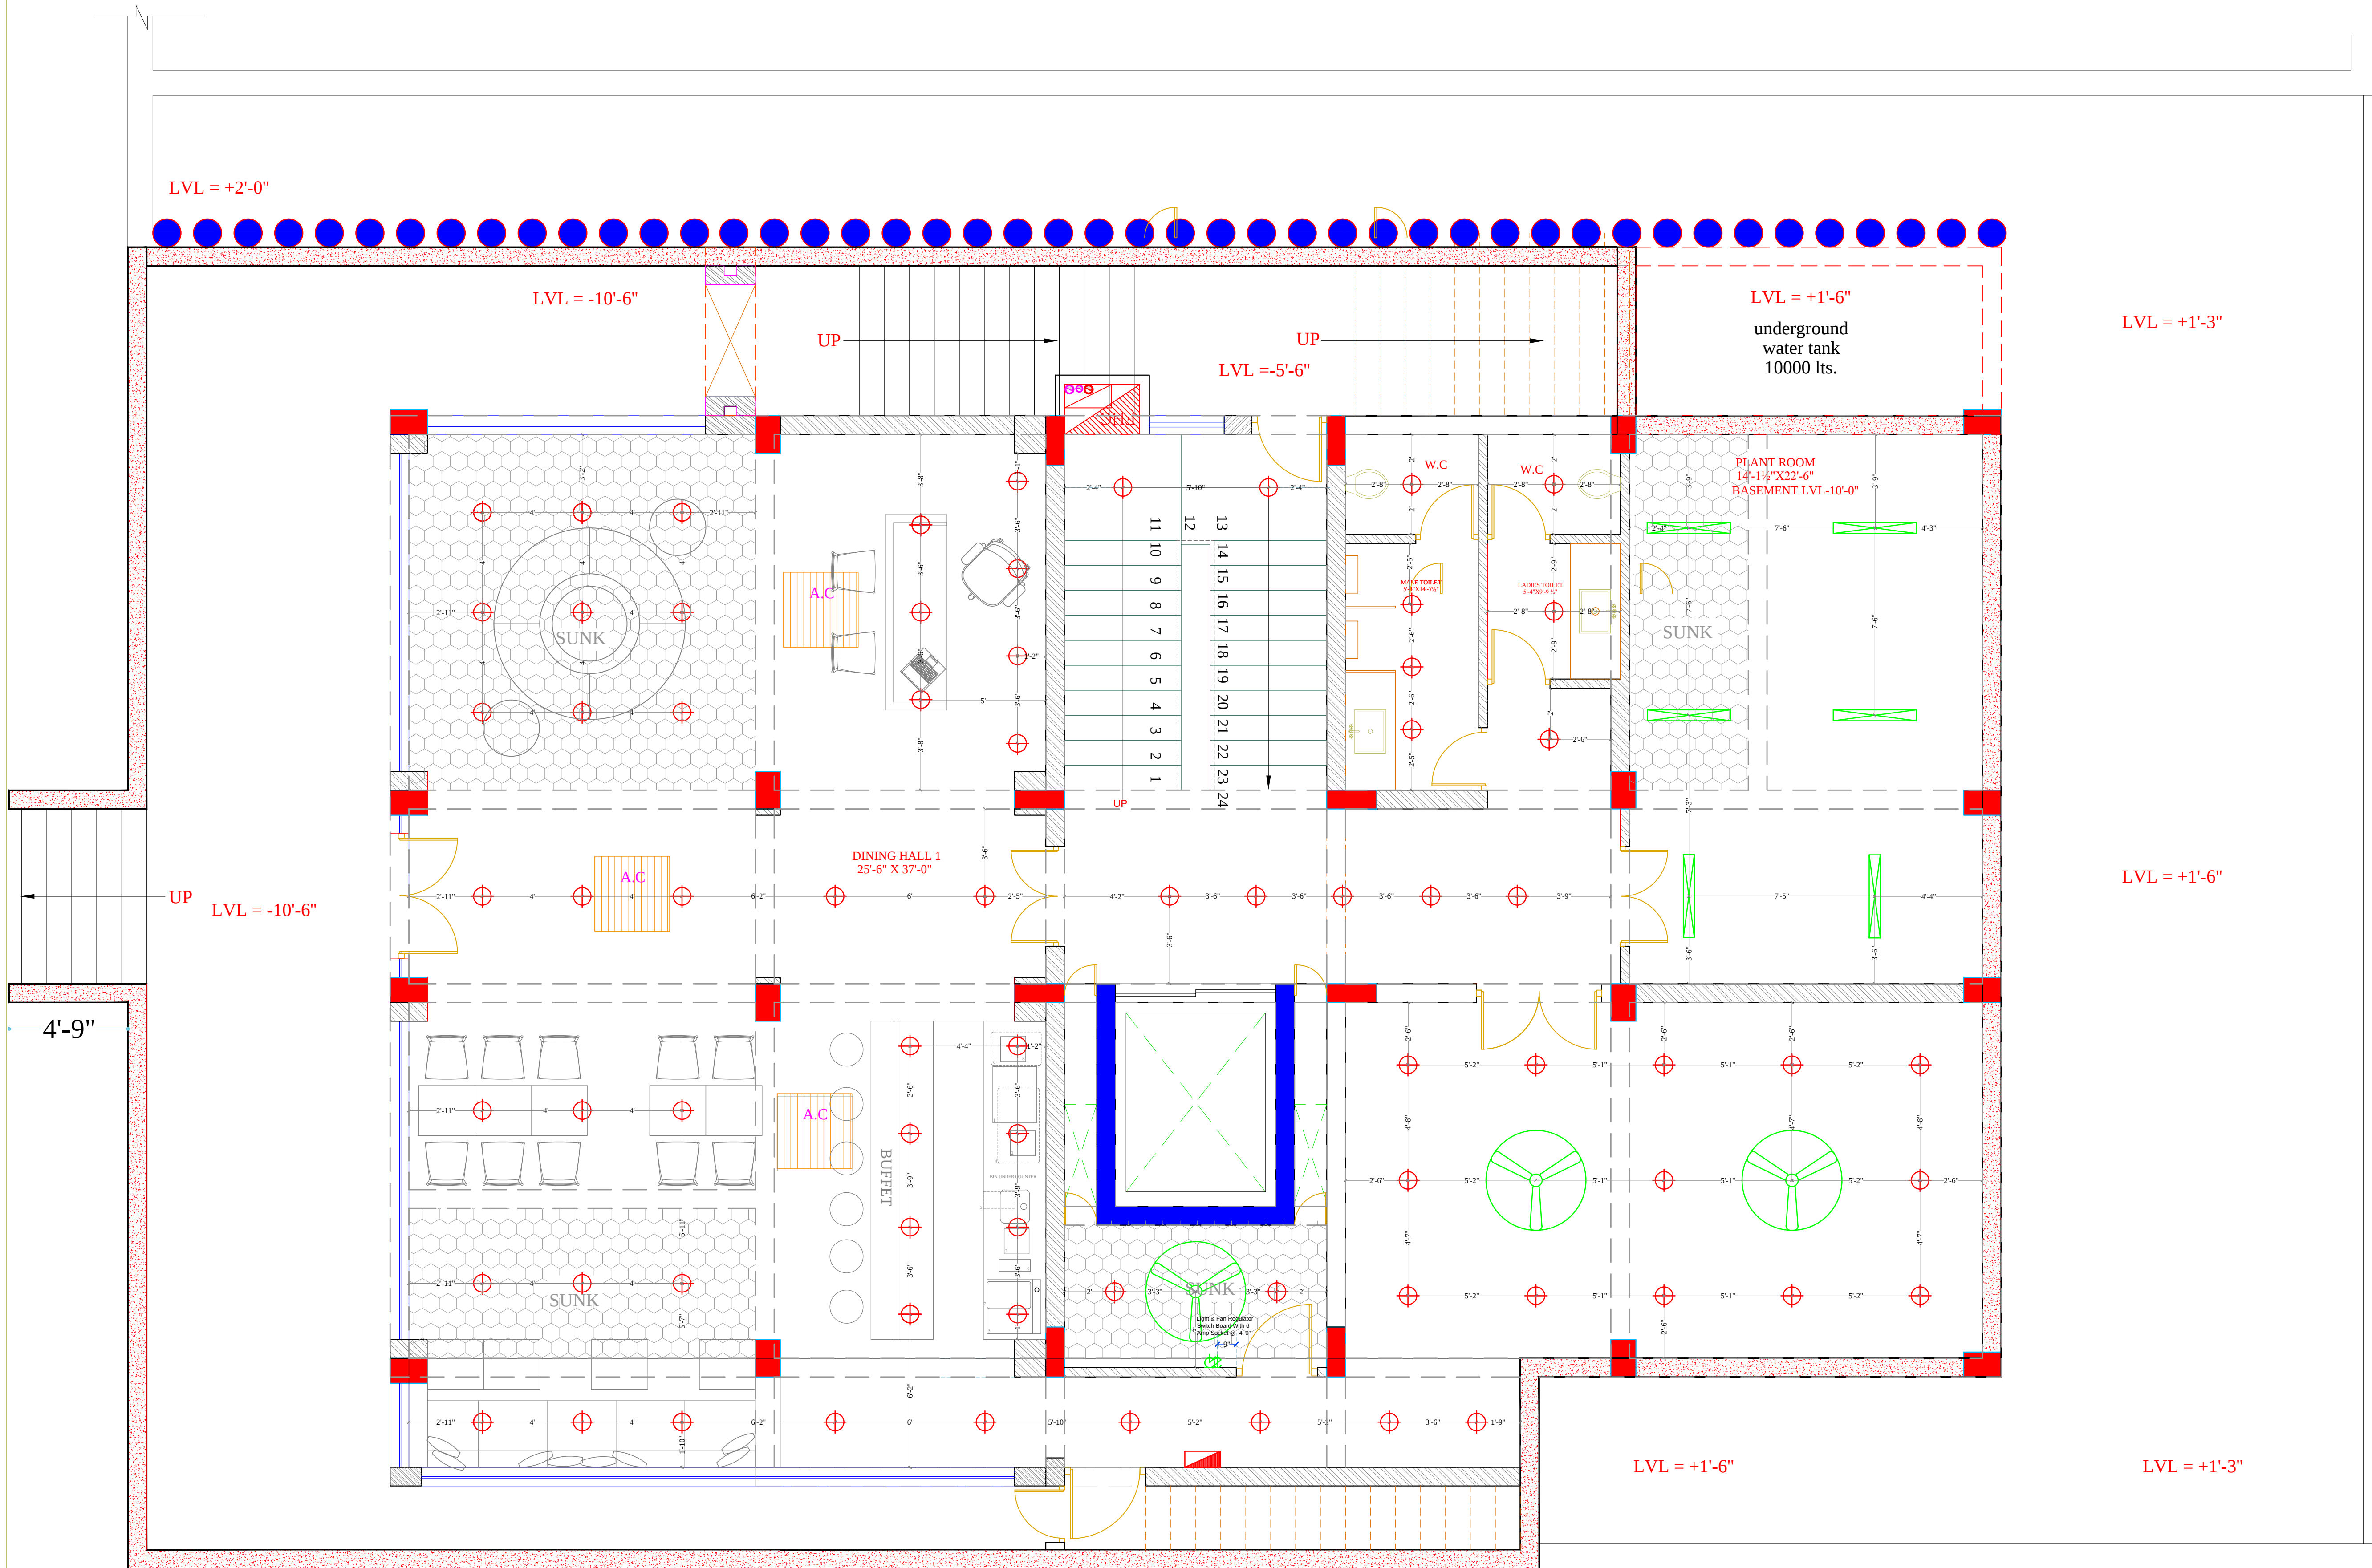

LEGEND - ELECTRICAL		
S.NO.	SYMBOL	DESCRIPTION OF ITEM
1		CEILING FAN
2		SWITCH BOARD
3		BRACKET LIGHT
4		RETROFIT CFL INTEGRATED
5		SWITCH SOCKET 6A.
6		SWITCH SOCKET 16A.
7		ANTENNA
8		TELEPHONE
9		FOOT LIGHT
10		DISTRIBUTION BOX
11		PICTURE LIGHT
12		HANGING LIGHT
13		CHANDELIER
14		UPLIGHTERS
15		ACCESS POINT (WIFI)
16		DONOT DISTURB (DND)
17		CARD HOLDER
18		AIR CONDITIONER
19		TWIN SOCKET
20		USB POINT
21		RJ 45

ARCHITECT:
NEERAV GUPTA
CA/2009/44766
L-1, KRISHNA MARG, C-SCHEME,
JAIPUR (302001), RAJASTHAN PH.0141-2360825
E-Mail-architect_neeravgupta@yahoo.com

PROJECT:
HOTEL CLARKS

DRAWING TITLE:
**CEILING ELECTRICAL
BASEMENT FLOOR**

DRAWN BY:	SCALE:	DATE:
RISHABH	N.T.S	1-5-19
CHECKED BY:	DRAWING NO.:	
NEERAV GUPTA	30/C/EL/02	

NOTES:
THE COPYRIGHT AND PROPERTY OF THIS DESIGN AND DRAWING BELONGS TO HANU KUMAR GUPTA. IT MUST NOT BE COPIED OR REPRODUCED IN ANY MANNER WITHOUT THEIR WRITTEN CONSENT. A LEGAL ACTION AS PER LAW MAY BE INITIATED AGAINST THE OFFENDER.