


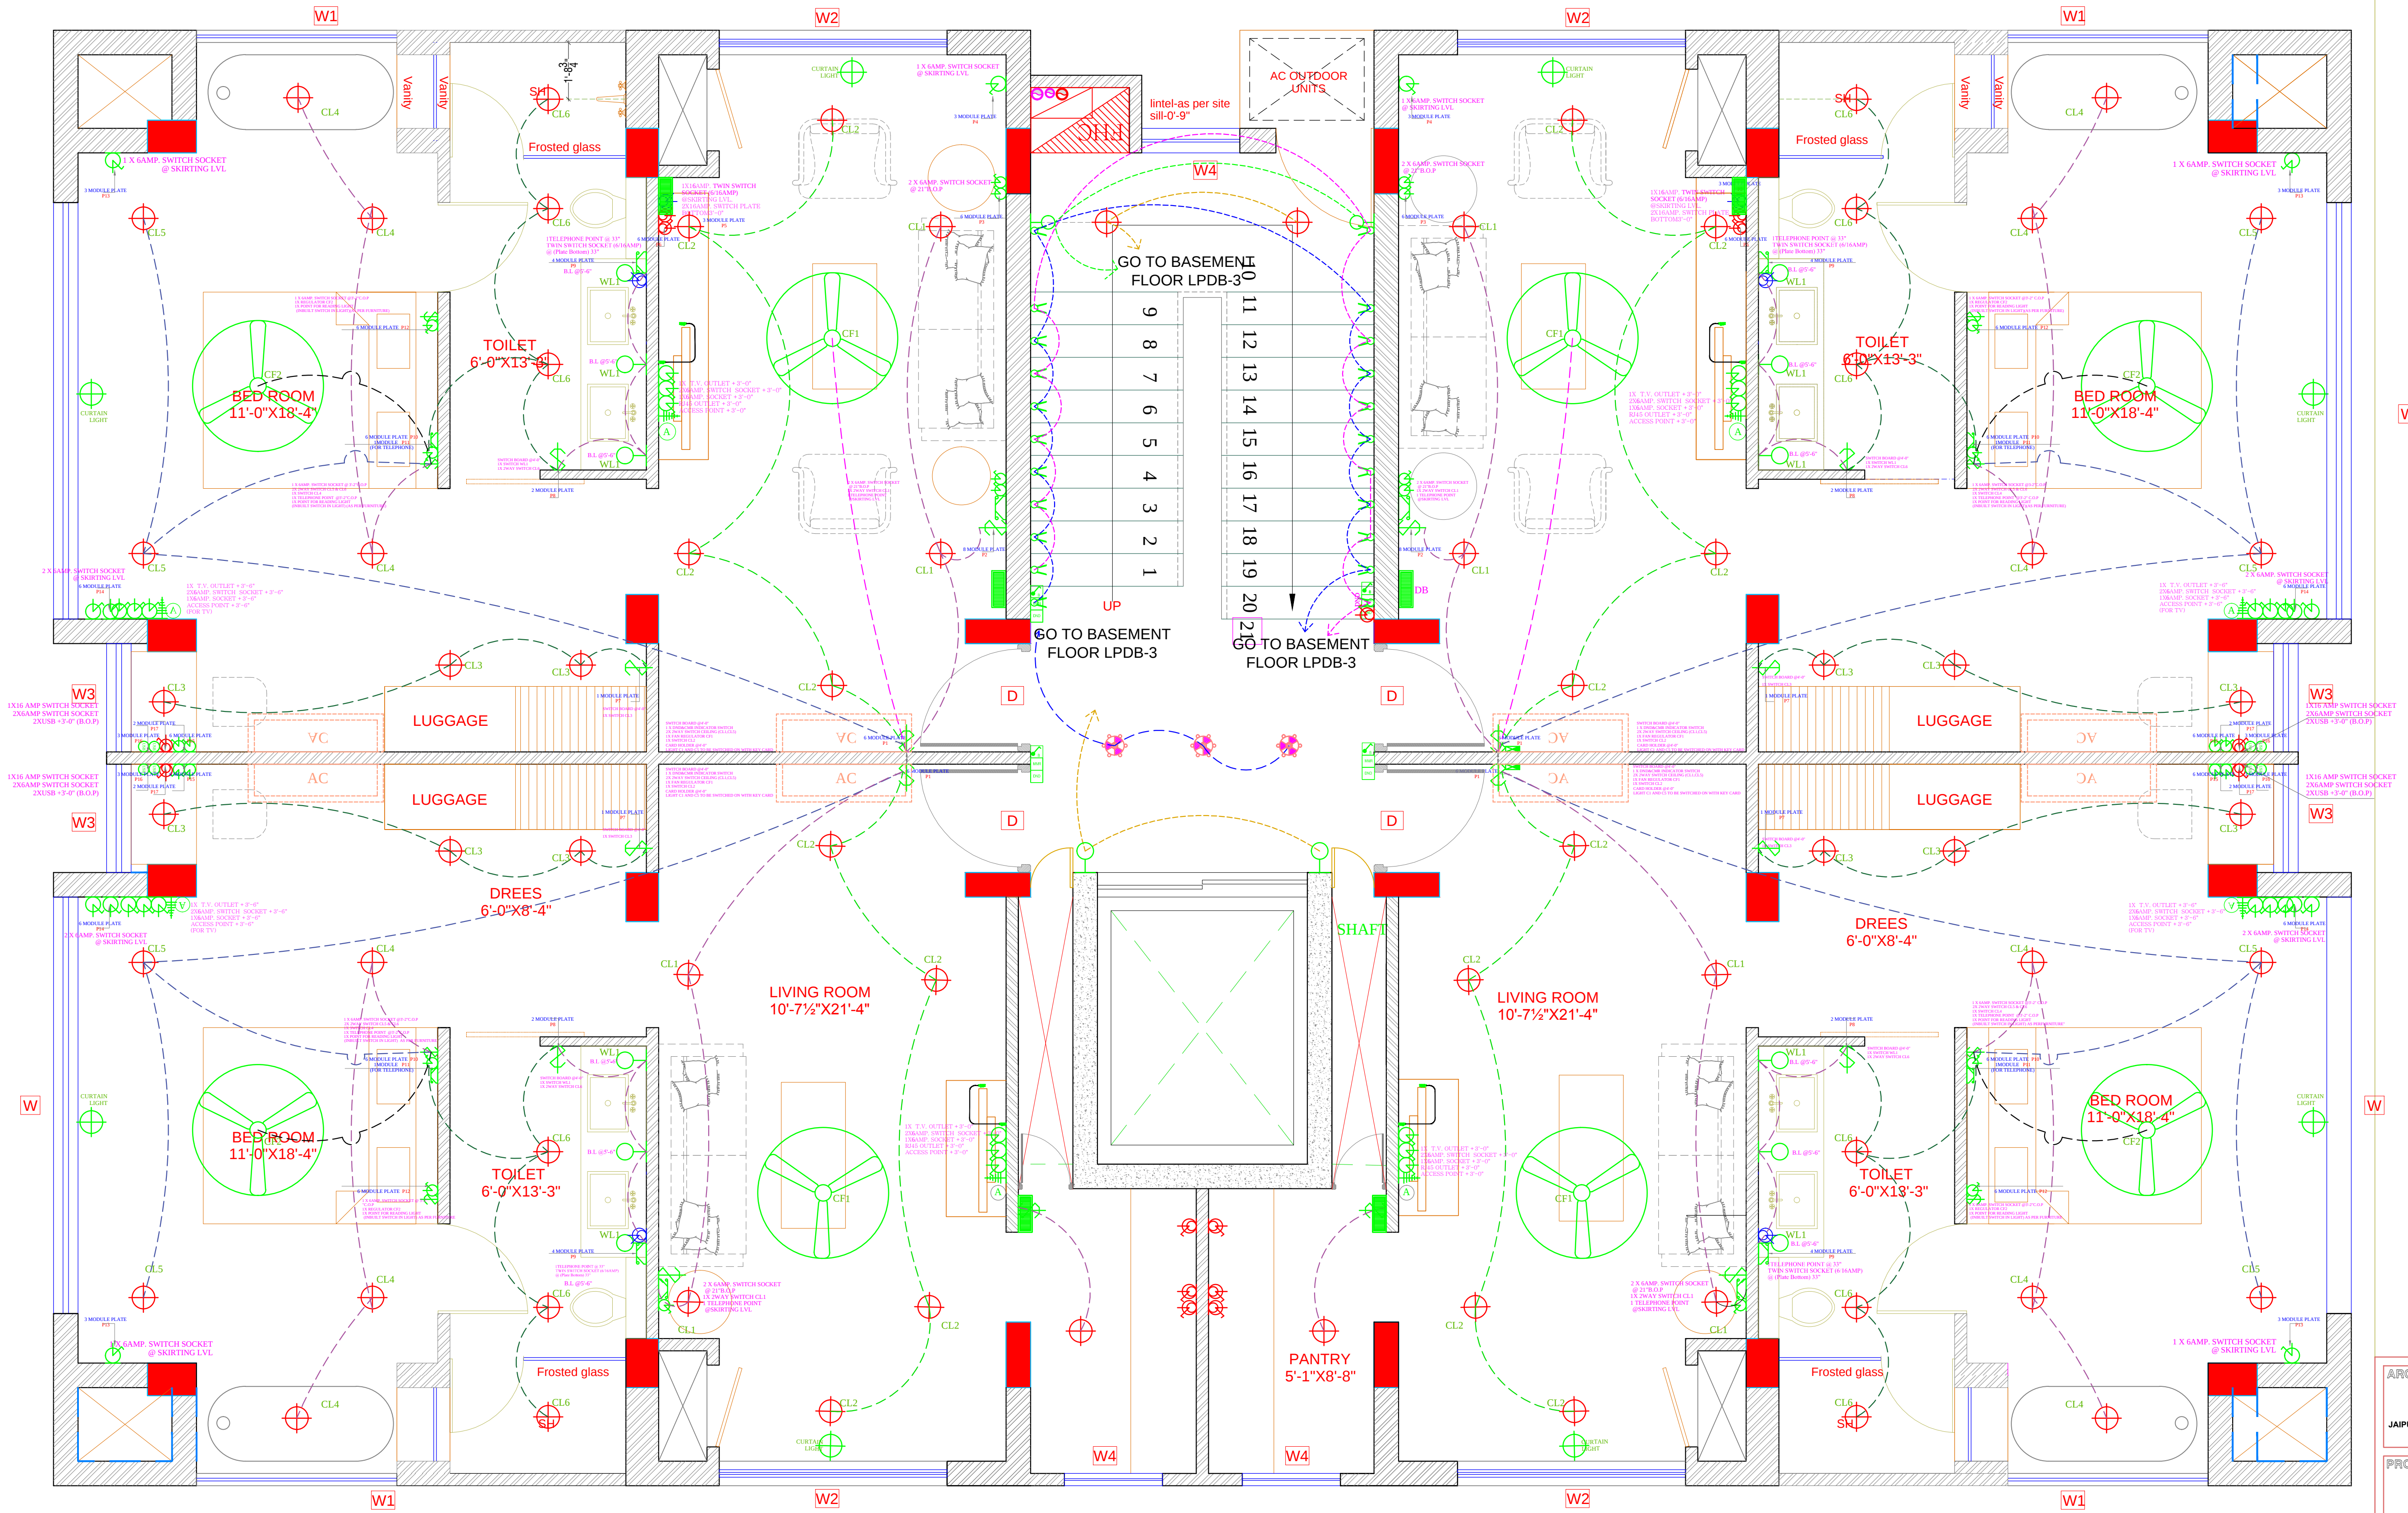

LEGEND - ELECTRICAL			
NO.	SYMBOL	DESCRIPTION	UNIT
1		RECEIPTS OF WORK	1
2		RECEIPTS OF WORK	1
TYPICAL FLOOR WIRE DIAGRAM ELECTRICAL

ARCHITECT:
NEERAV GUPTA
CA/2009/44766
L-1, KRISHNA MARG, C. SCHEME,
JAIPUR (302001), RAJASTHAN, PH.0141-2360825
E-Mail:architect_neeravgupta@yahoo.com

PROJECT:
HOTEL CLARKS

DRAWING TITLE:
TYPICAL FLOOR WIRE DIAGRAM

DRAWN BY:	SCALE:	DATE:
Deepika	N.T.S	1-5-19

CHECKED BY:	DRAWING NO.:
NEERAV GUPTA	

NOTES:
THE COPYRIGHT AND PROPERTY OF THIS DESIGN AND DRAWING BELONGS TO RAVI KUMAR GUPTA. IT MUST NOT BE COPIED OR REPRODUCED IN ANY MANNER WITHOUT THEIR WRITTEN CONSENT. A LEGAL ACTION AS PER LAW MAY BE INITIATED AGAINST THE OFFENDER.