




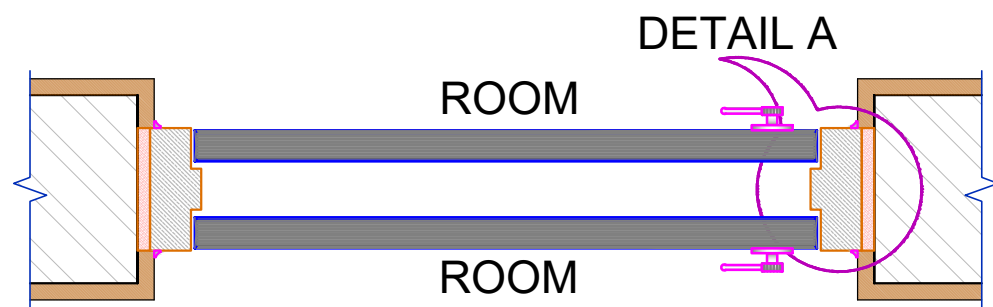


PLAN

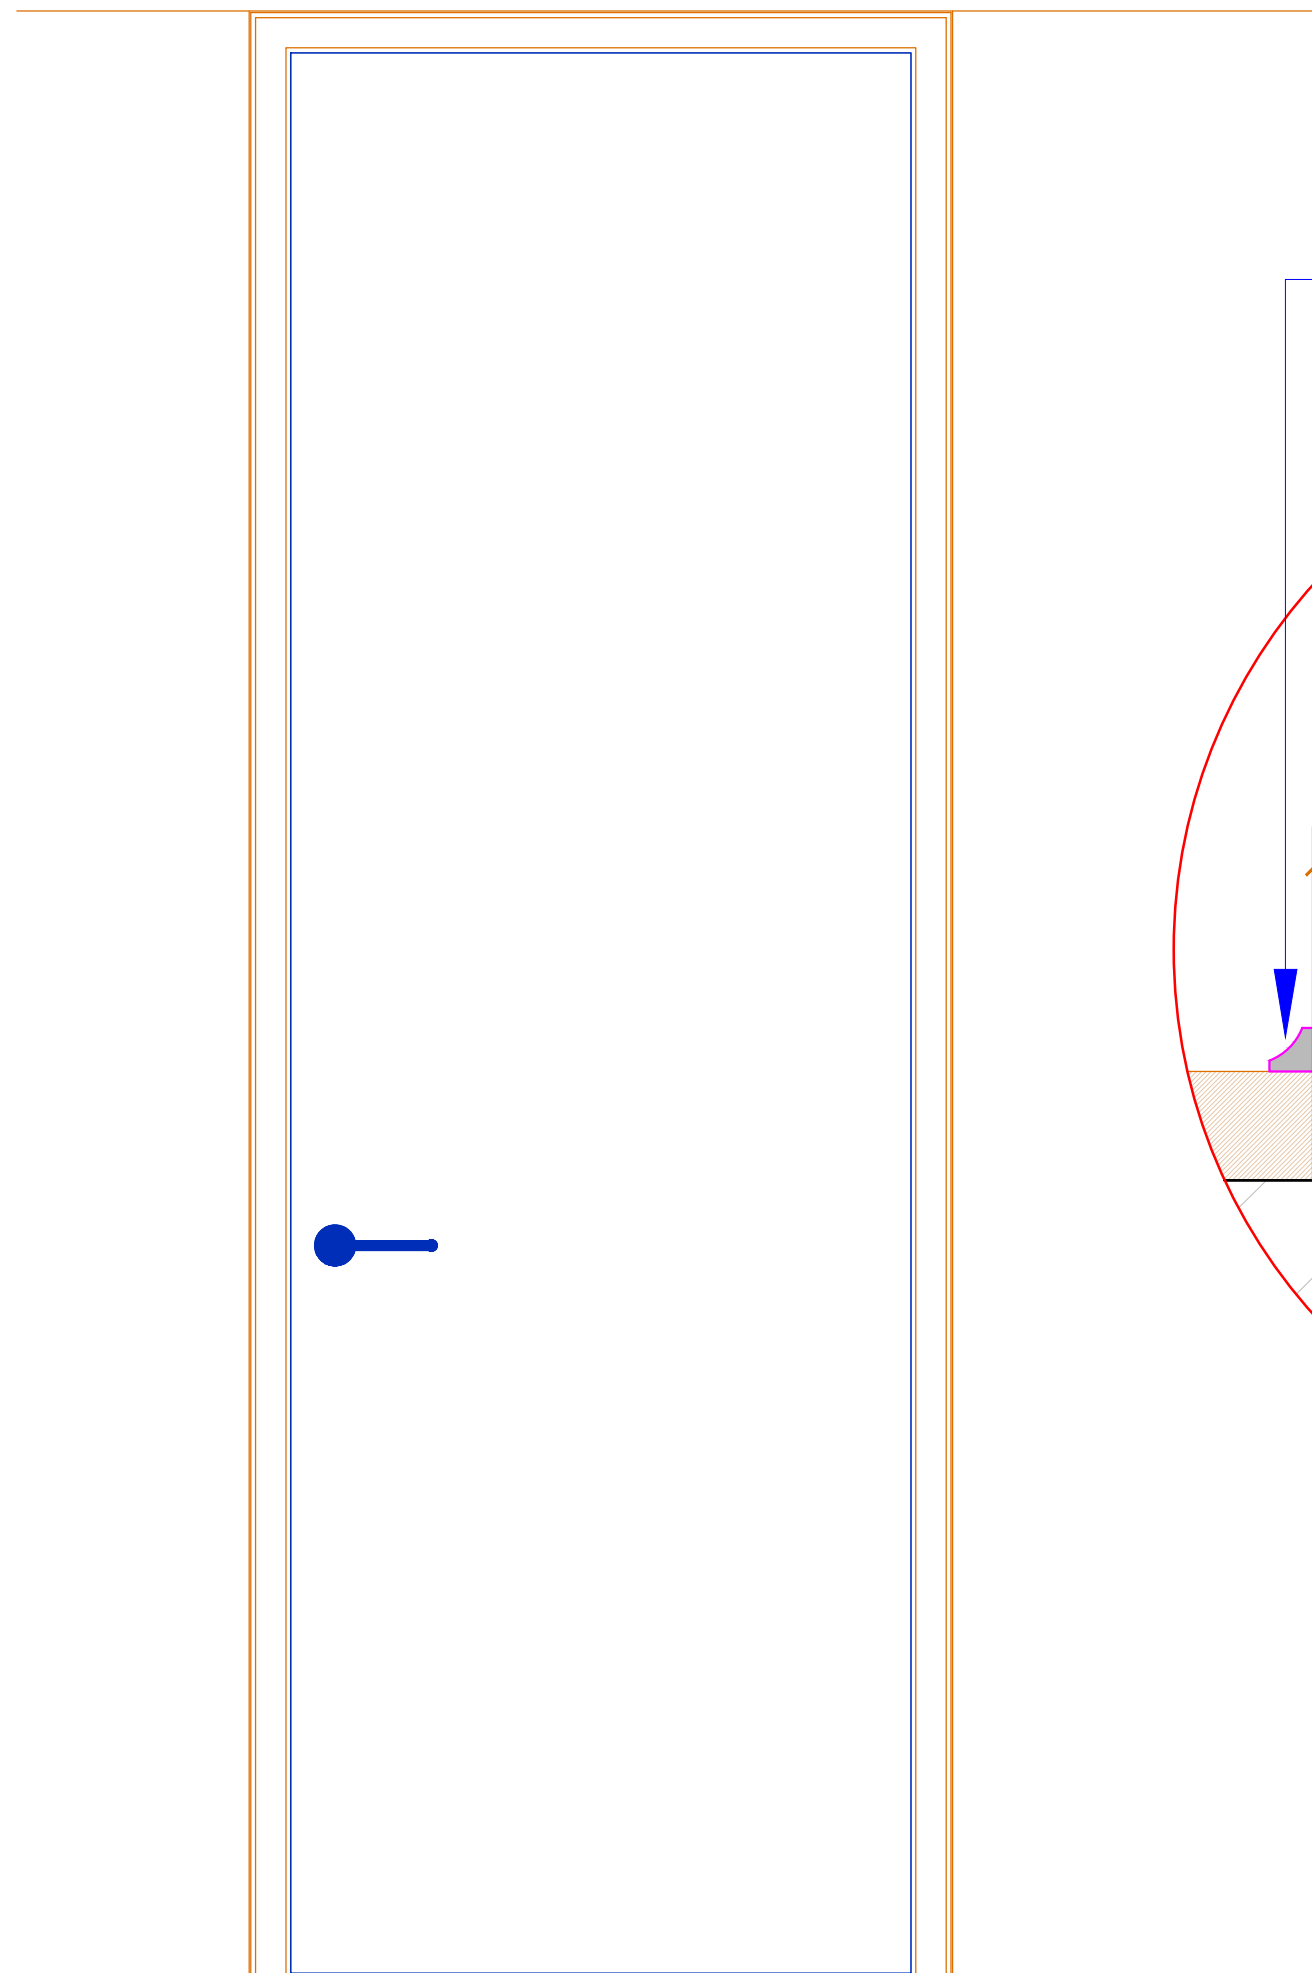


ELEVATION

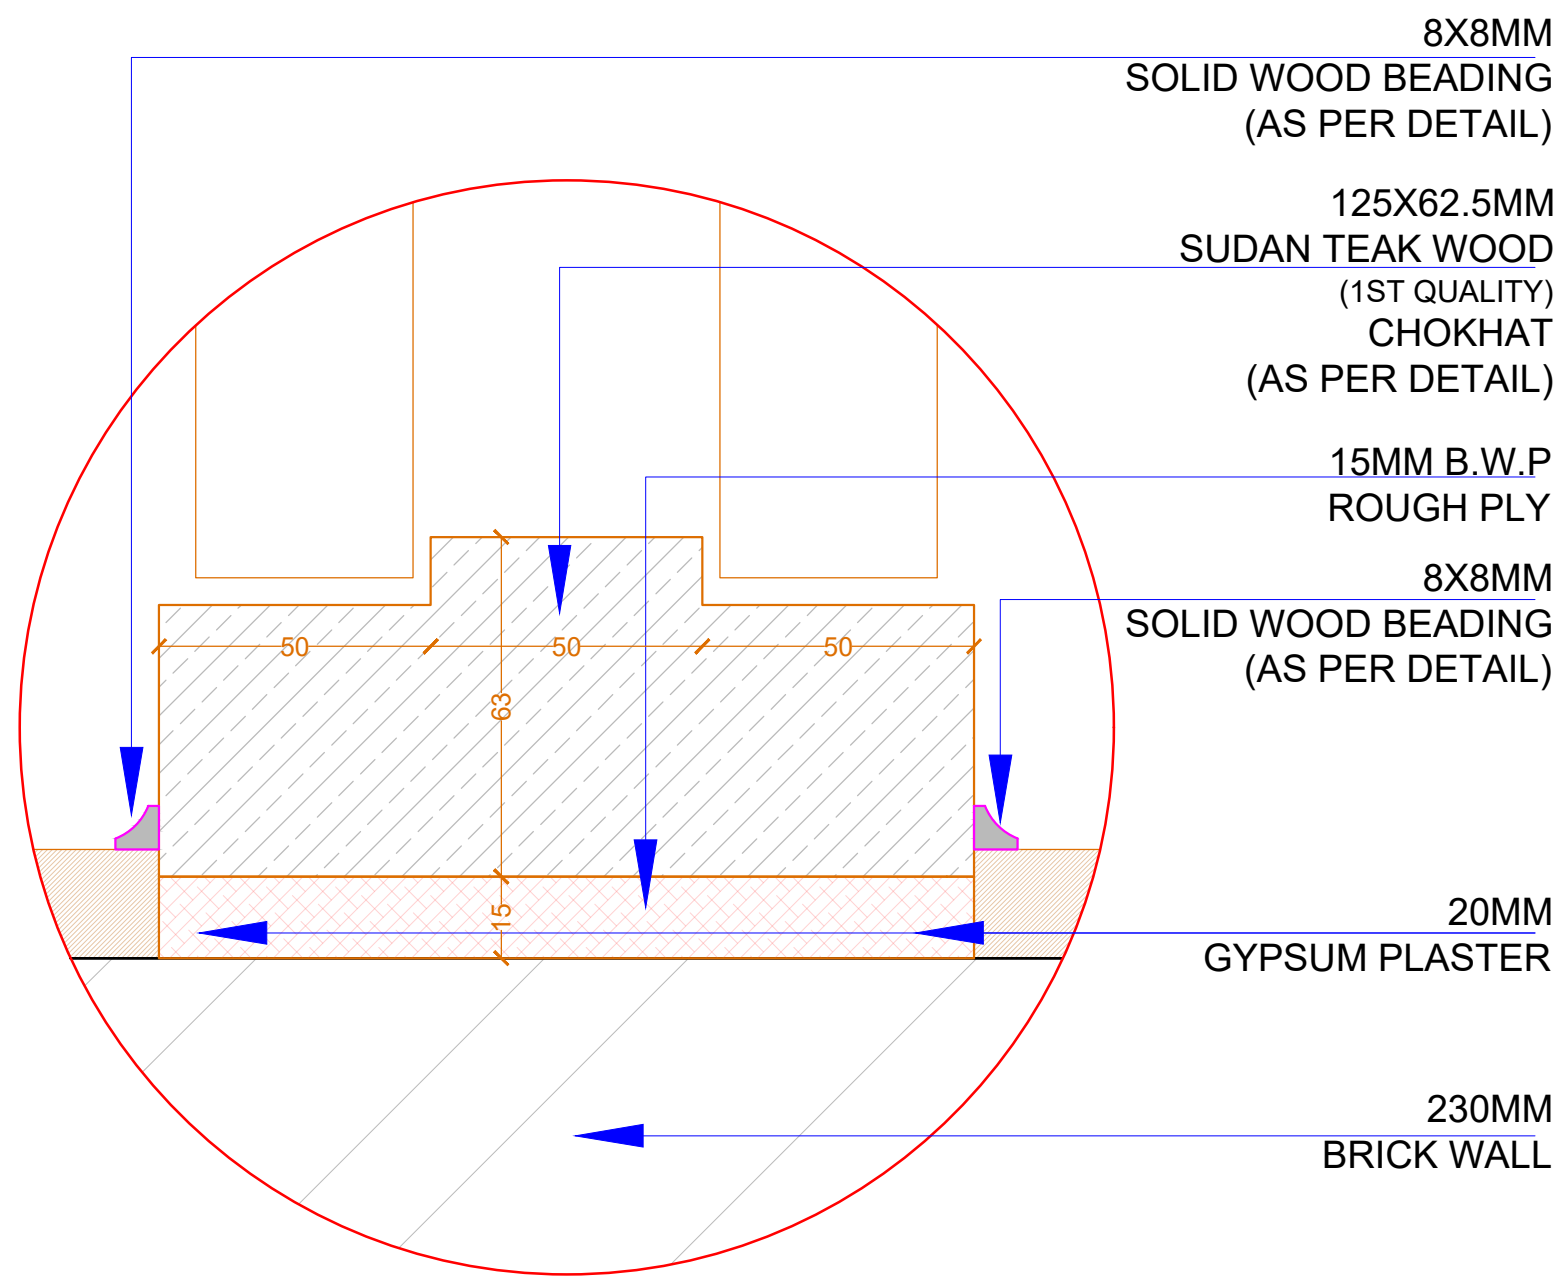

DETAIL A

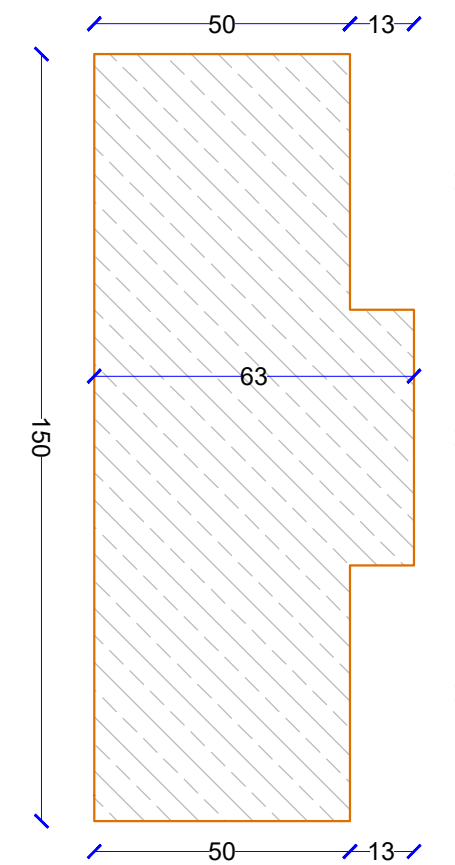

CHOKHAT
DETAIL

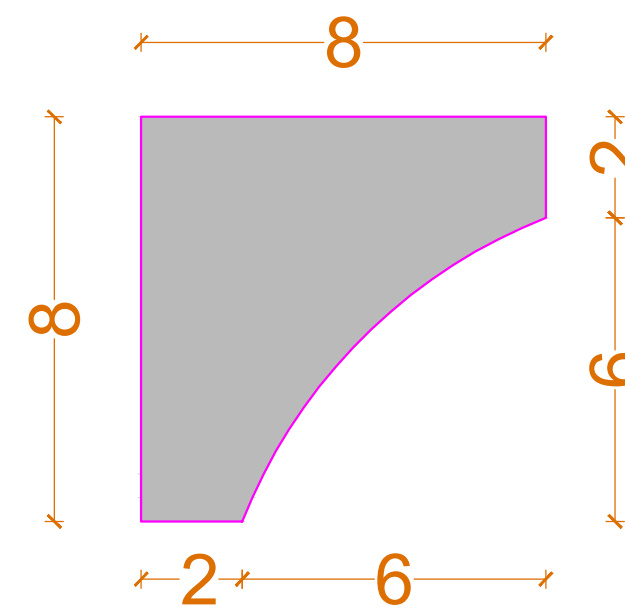

BEADING
DETAIL

ARCHITECT: RAVI KUMAR GUPTA CA/83/7739 L-1, KRISHNA MARG, C- SCHEME, JAIPUR (302001), RAJASTHAN, PH:0141-2360835 © 2020 architect, interiorgupta.com			
PROJECT: AMARA SELECTION BY IHCL			
LOCATION: JAIPUR			
DRAWING TITLE : TWIN ROOM TYPE 1 INTERCONNECTING DOOR			
DRAWN BY: RISHABH	SCALE: N.T.S	DATE: 02-01-20	NORTH:
CHECKED BY: NEERAV GUPTA	G/TWR/M/DD/2.1		
