



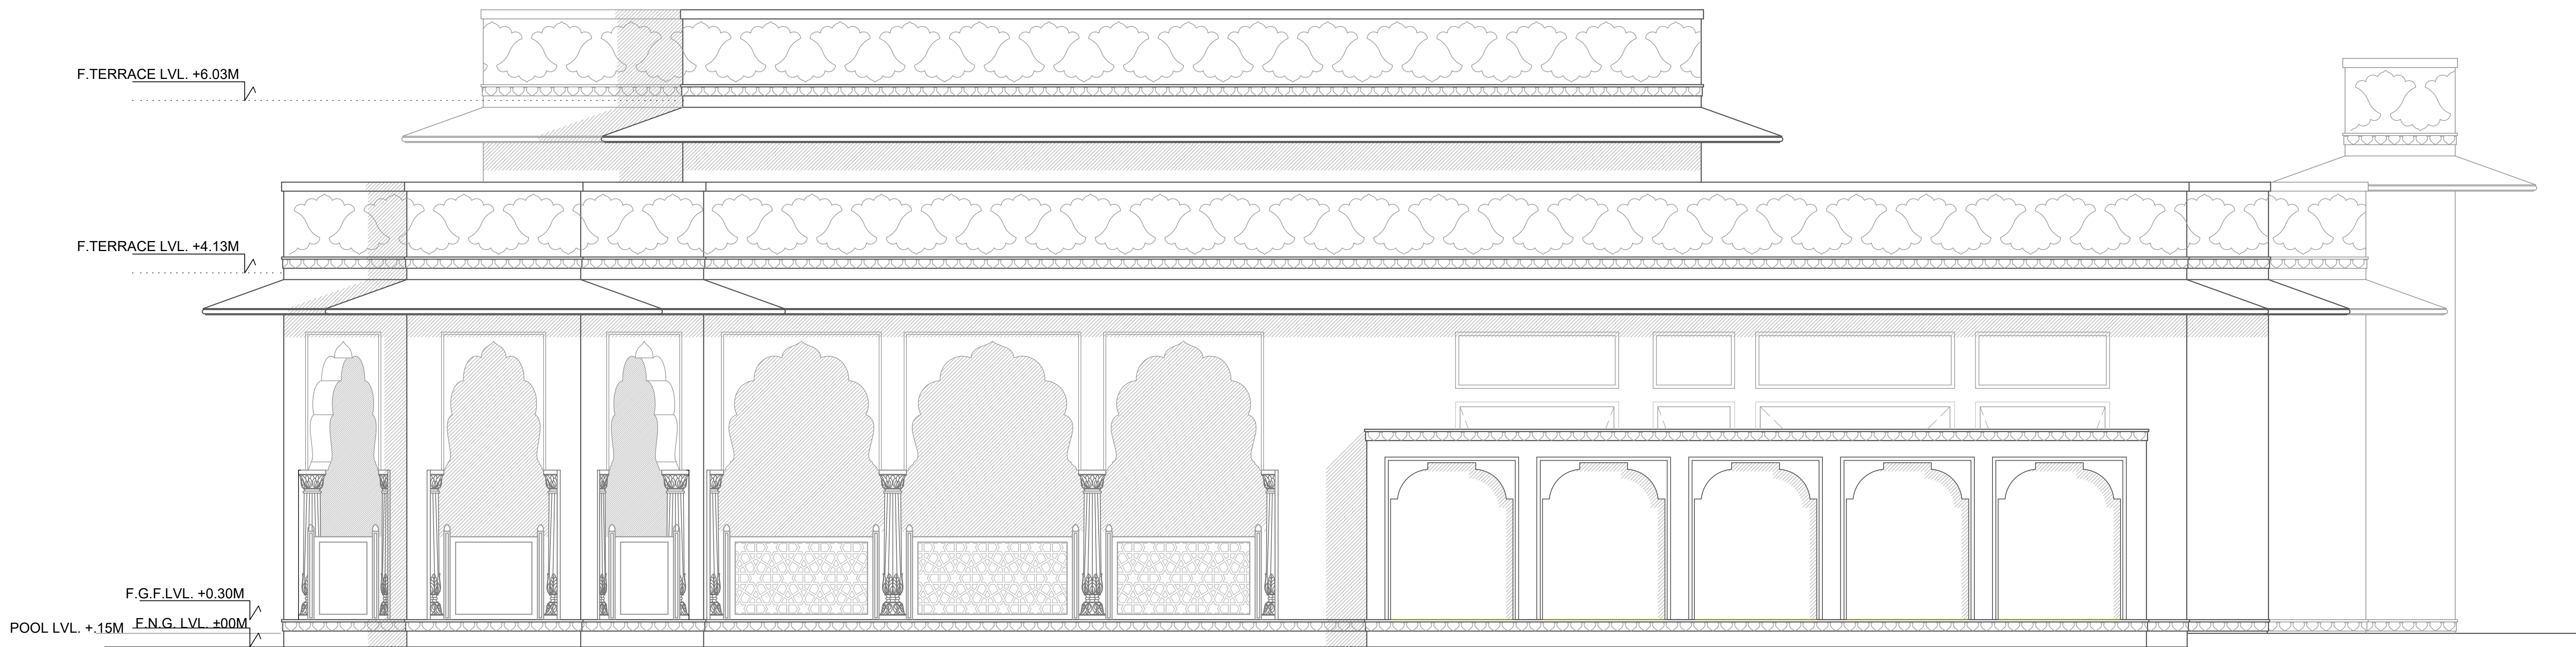

ELEVATION B

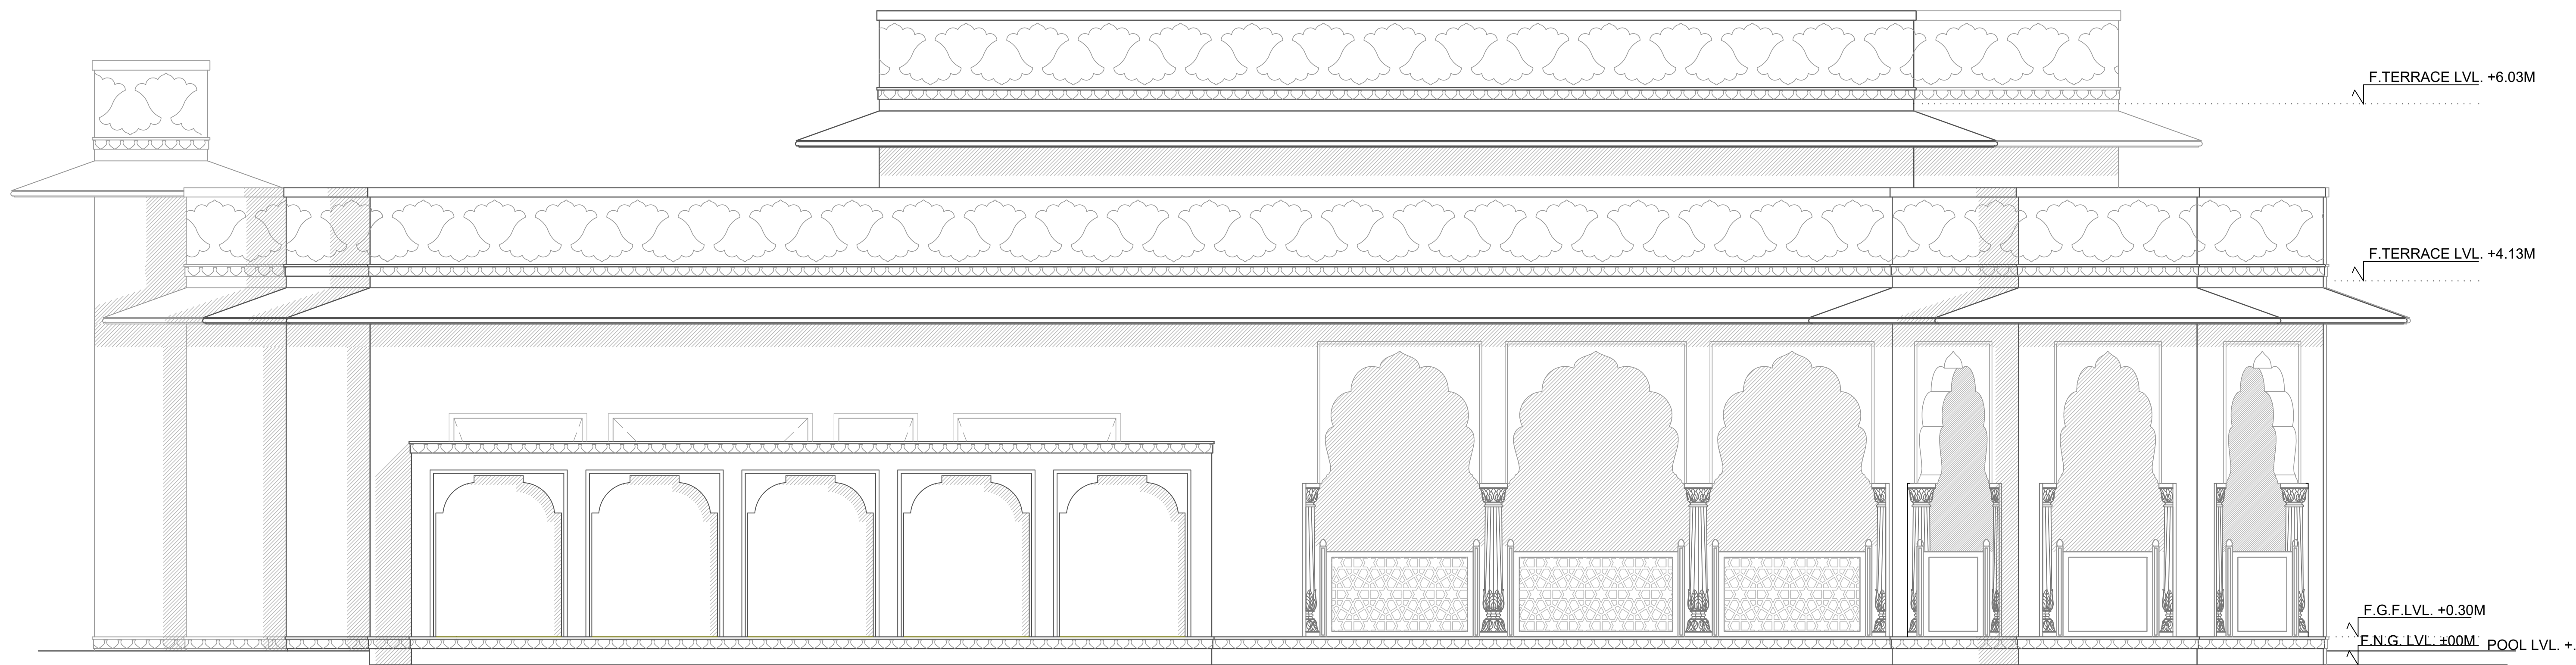

ELEVATION D