




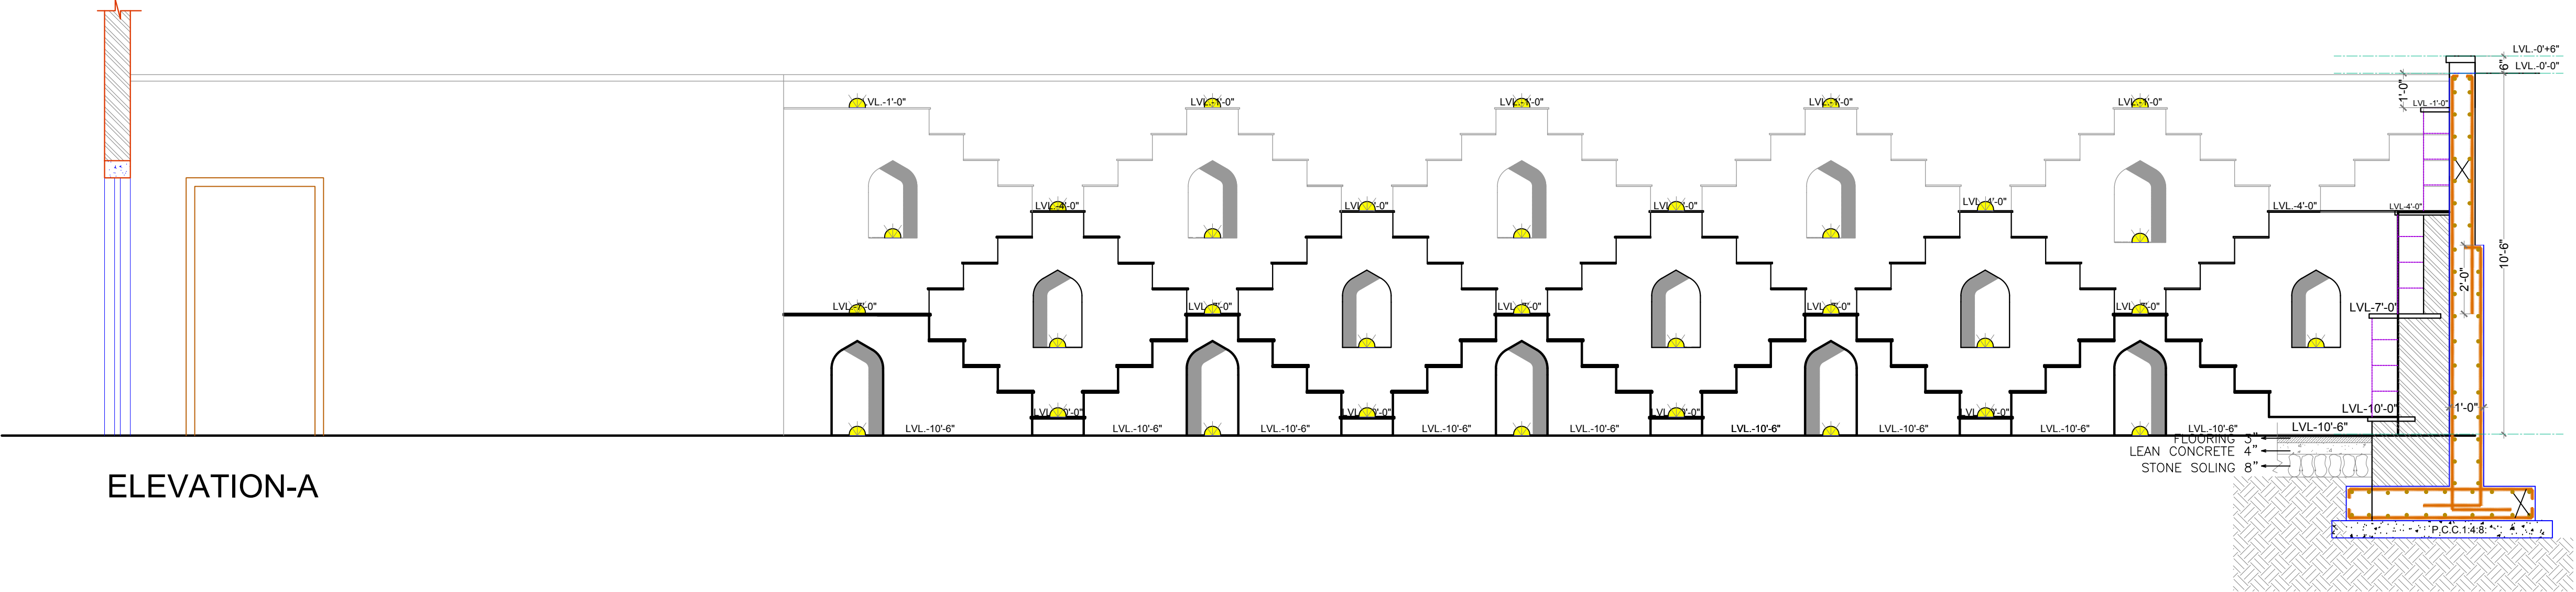

ELEVATION-A

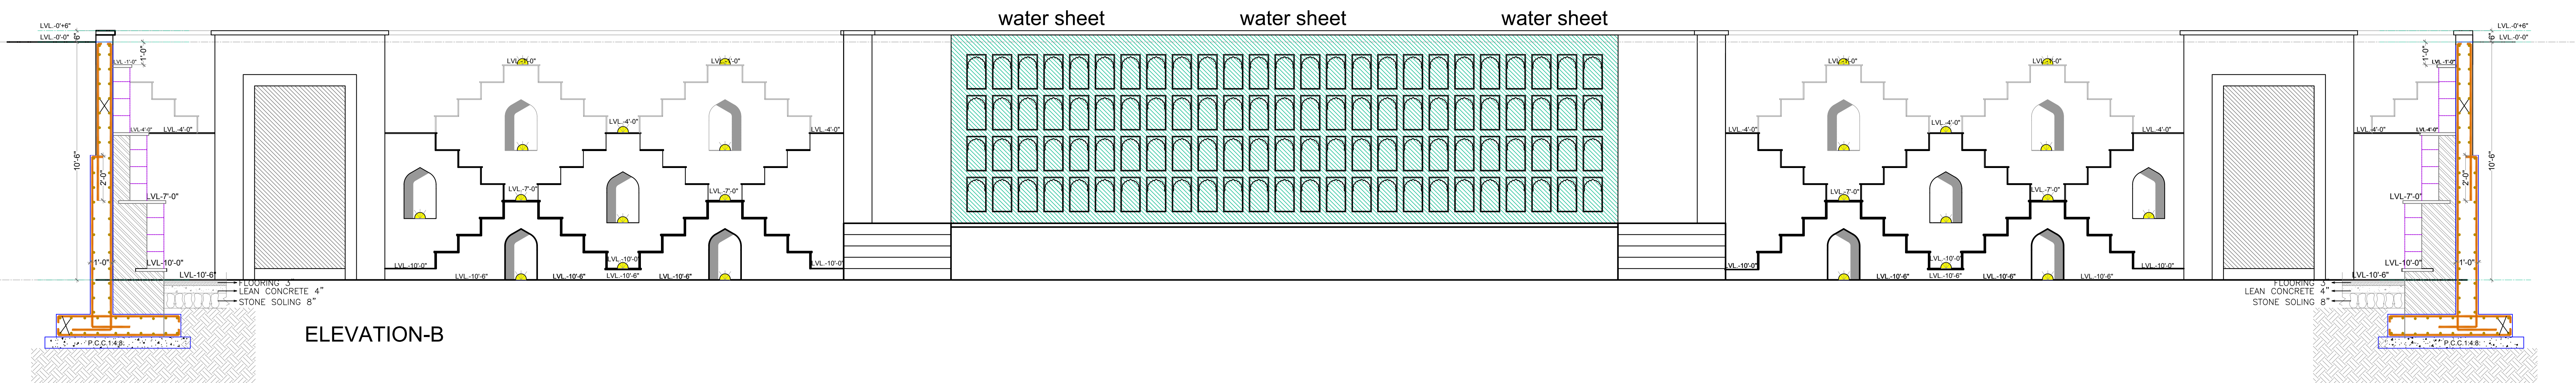

ELEVATION-B

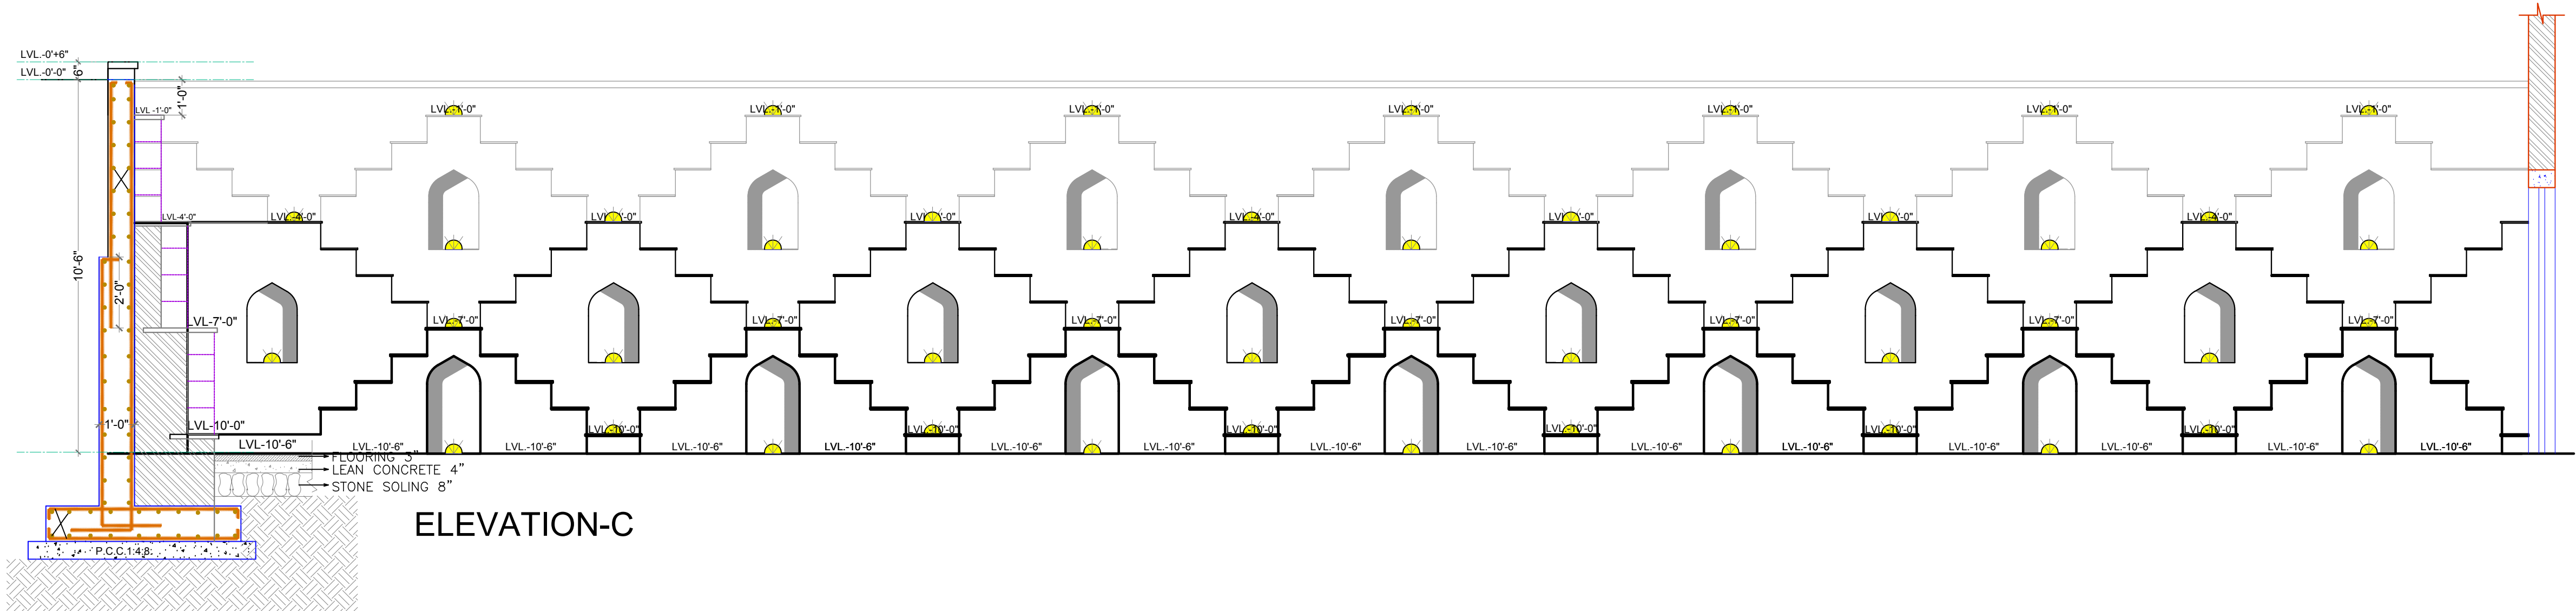


ELEVATION-C

ARCHITECT:  
**NEERAV GUPTA**  
L-1, KRISHNA MARG, C-SCHEME,  
JAIPUR (302015), RAJASTHAN,  
PH.0141-2380825  
E-Mail-architect\_neeravgupta@yahoo.com

PROJECT:  
**CLARKS**

DRAWING TITLE:  
**BAWADI  
ELEVATION**

DRAWN BY: RAHUL  
SCALE: N.T.S.  
DATE: 2-03-2019

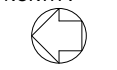CHECKED BY: NEERAV GUPTA  
NORTH:  SHEET-04

NOTES:  
THE COPYRIGHT AND PROPERTY OF THIS DESIGN AND DRAWING  
BELONGS TO NEERAV GUPTA. IT MUST NOT BE COPIED OR  
REPRODUCED IN ANY MANNER WITHOUT THEIR WRITTEN  
CONSENT. A LEGAL ACTION AS PER LAW MAY BE INITIATED  
AGAINST THE OFFENDER.