


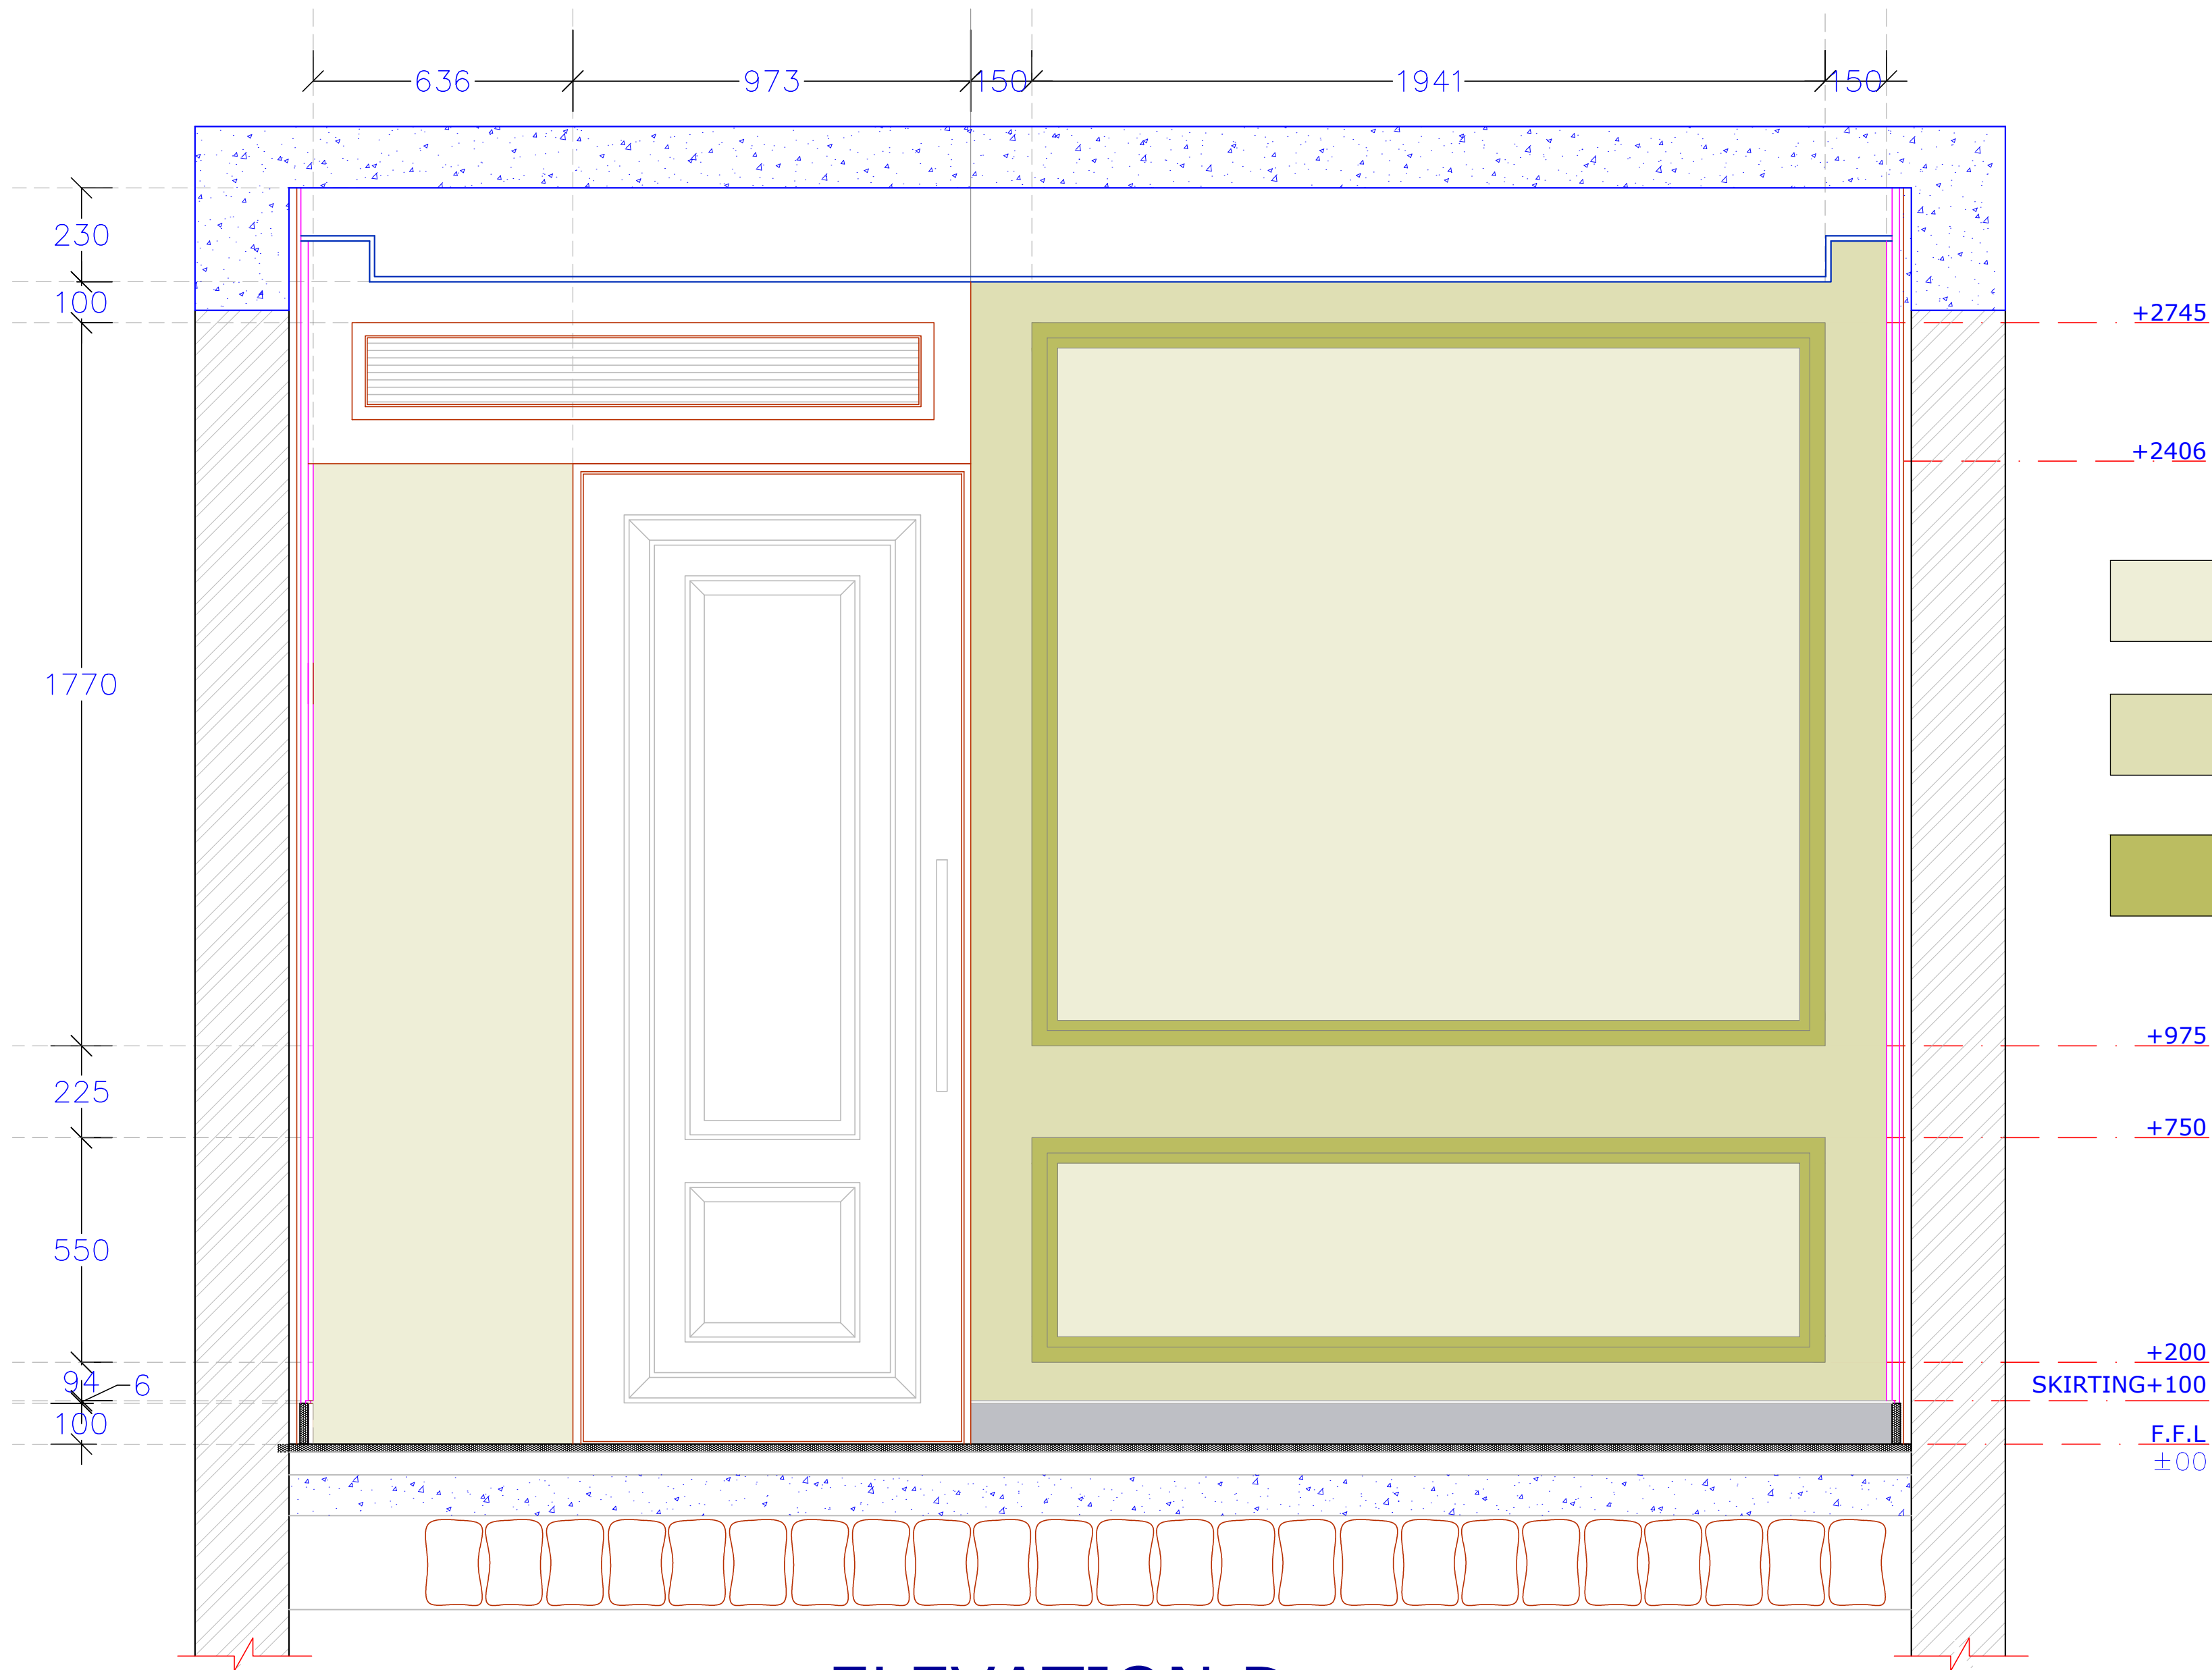

ELEVATION D

ARCHITECT: RAVI KUMAR GUPTA CA/83/7739 L-1, KRISHNA MARG, C- SCHEME, JAIPUR (302001), RAJASTHAN, PH.0141-2360825 © 2020 All rights reserved.			
PROJECT: AMARA SELECTION BY IHCL			
LOCATION: JAIPUR			
DRAWING TITLE : TWIN ROOM TYPE 1 P.O.P WALL ELEVATION D			
DRAWN BY: RISHABH	SCALE: N.T.S	DATE: 02-01-20	NORTH:
CHECKED BY: NEERAV GUPTA	G/TWR/M/P5		
NOTE: THE COPYRIGHT AND PROPERTY OF THIS DESIGN AND DRAWING, BELONGS TO THE ARCHITECT AND NO PART OF THIS DRAWING SHALL BE REPRODUCED OR TRANSMITTED IN ANY FORM OR BY ANY MEANS, WITHOUT THE WRITTEN PERMISSION OF THE ARCHITECT.			