


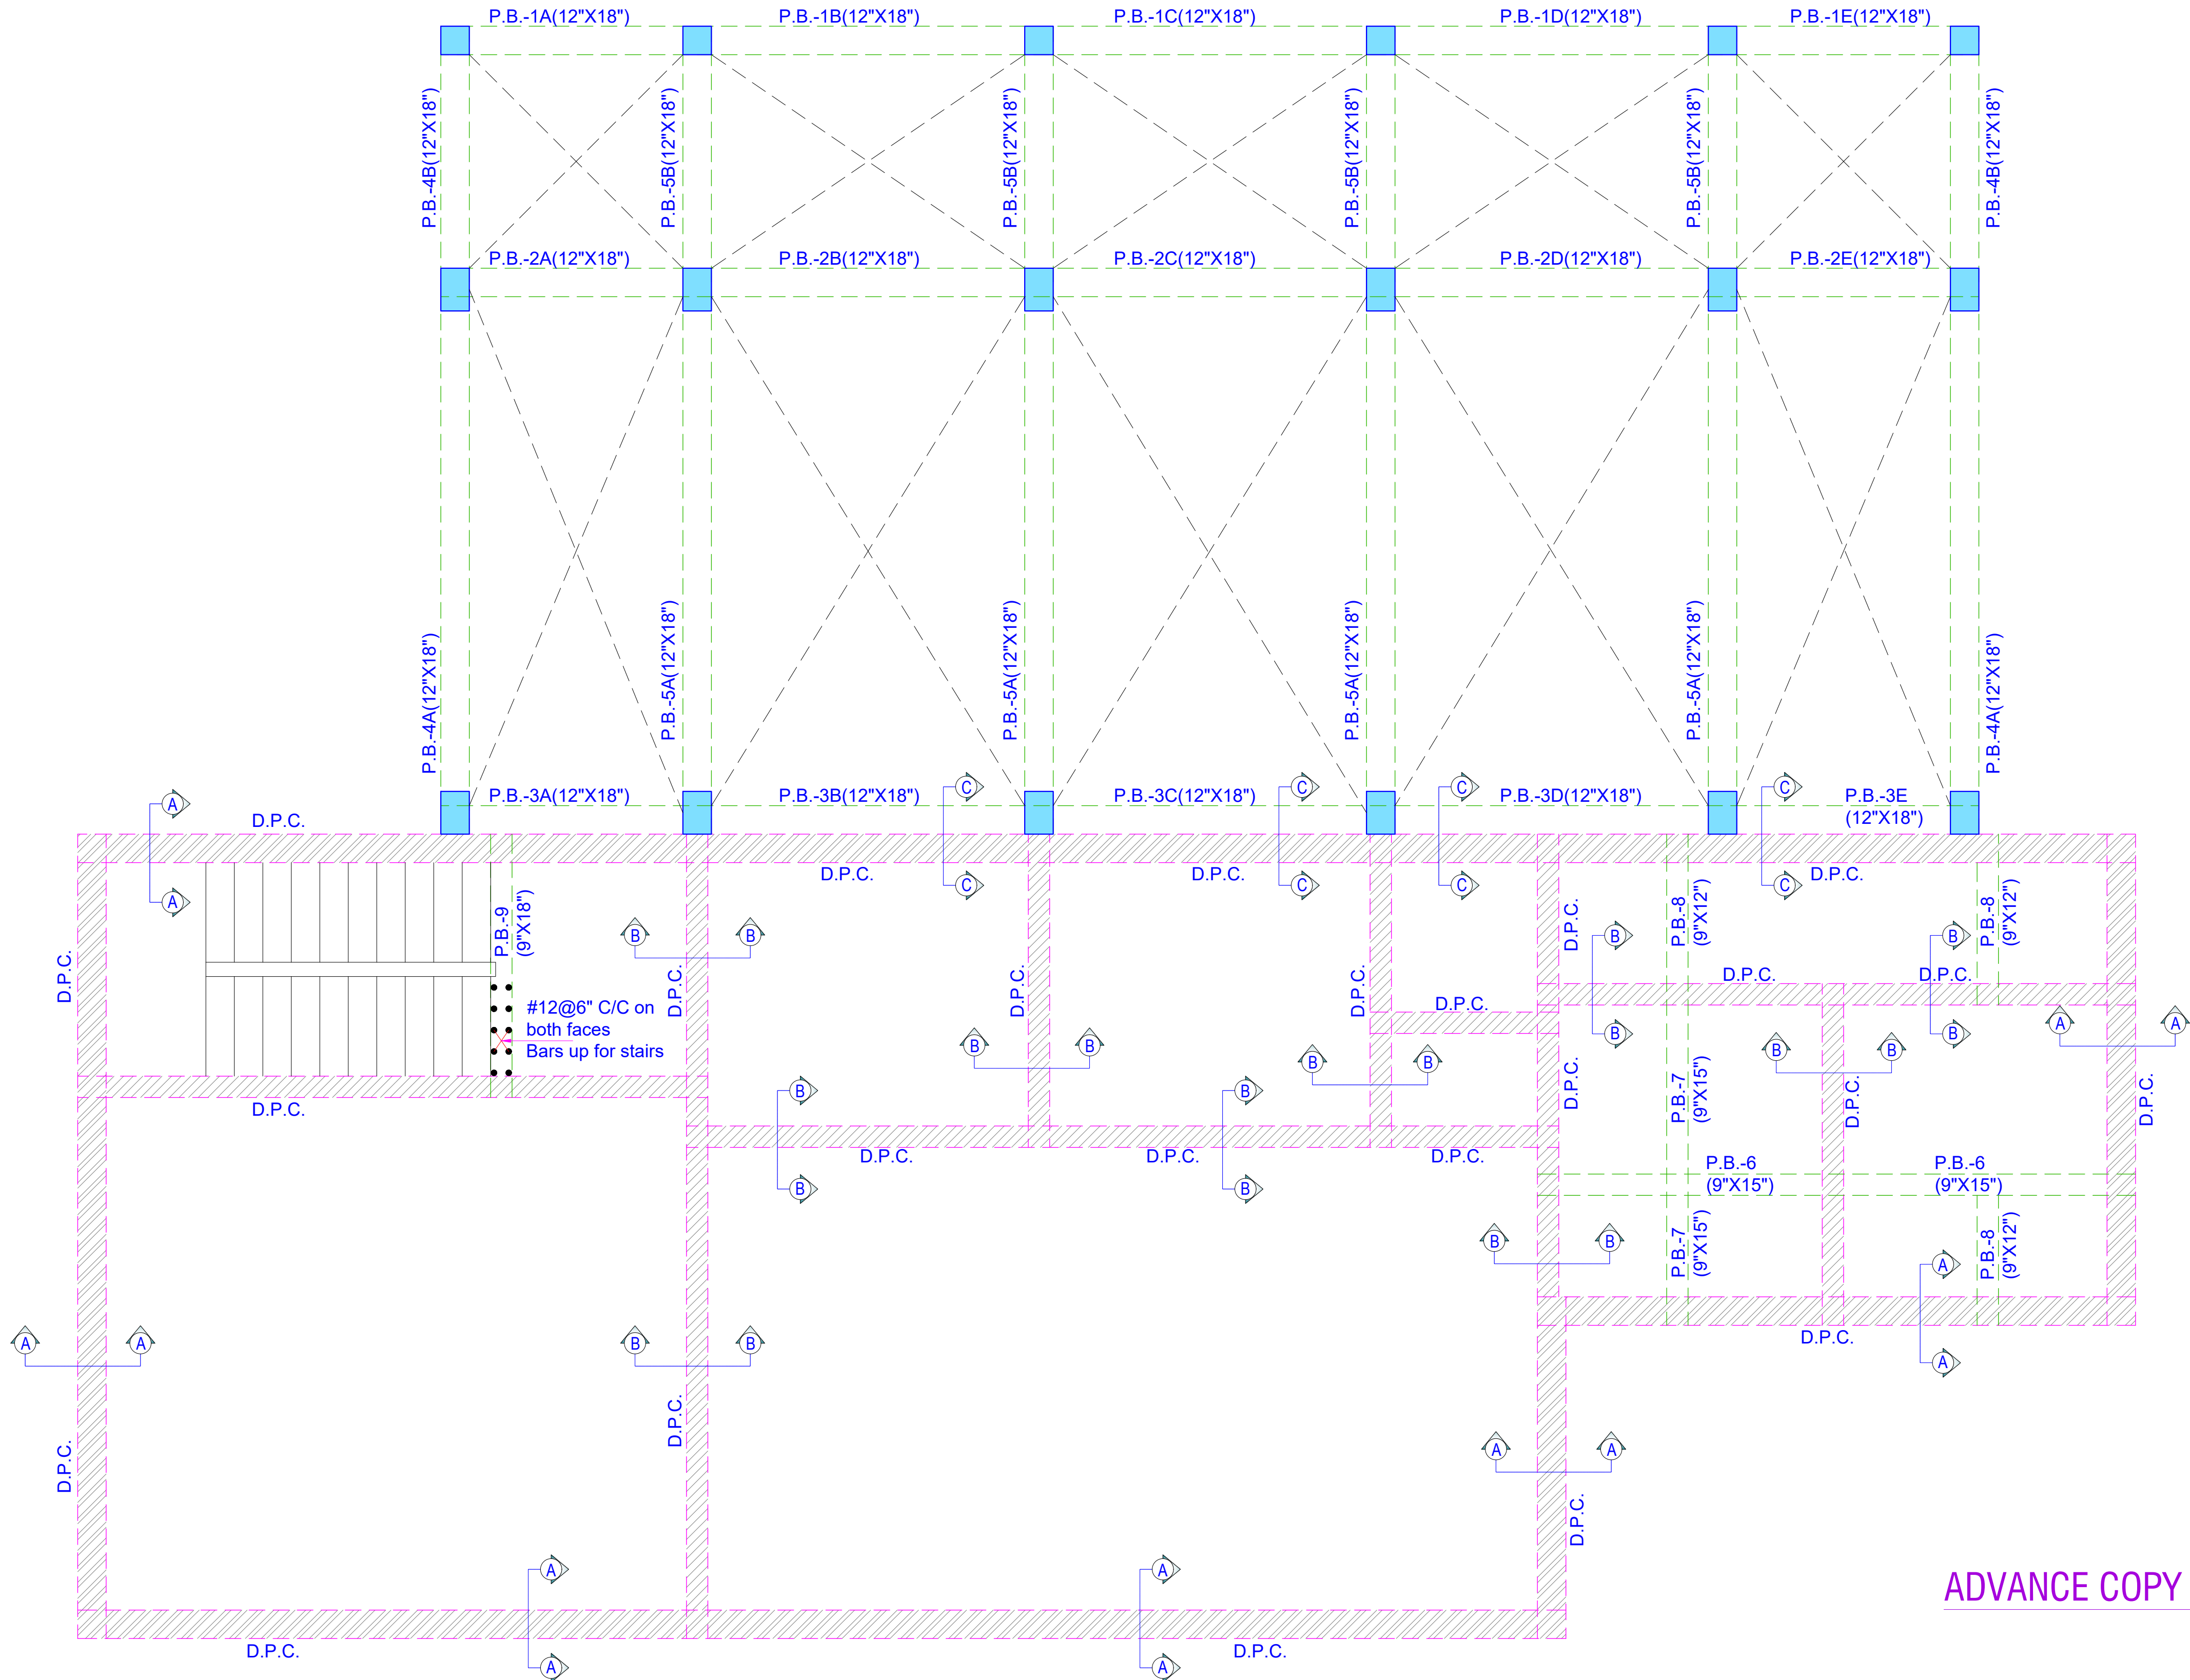

|           |  |           |  |           |  |          |      |          |
|-----------|--|-----------|--|-----------|--|----------|------|----------|
| ISSUED TO |  | ISSUED TO |  | ISSUED TO |  | REVISION | DATE | REVISION |
|           |  |           |  |           |  |          |      |          |
|           |  |           |  |           |  |          |      |          |
|           |  |           |  |           |  |          |      |          |
|           |  |           |  |           |  |          |      |          |

|               |  |
|---------------|--|
| FILE LOCATION |  |
|               |  |
|               |  |
|               |  |

|                  |                                                                                          |
|------------------|------------------------------------------------------------------------------------------|
| PROJECT:         | CLARK JAWAI<br>KOTHAR, PALI                                                              |
| ARCHITECTS:-     | NEERAV GUPTA                                                                             |
| DRAWING TITLE:   | PLINTH BEAM                                                                              |
| STRUCTURAL CONS. | SANRACHNA<br>S-41, AMBA BARUAJAIKUR<br>PH-91-979949606,<br>E-mail: sanrachna66@gmail.com |

|                 |             |            |
|-----------------|-------------|------------|
| CADD DEVELOPED: | DRAWING NO. | DATE:      |
| SHIV            |             | 03/07/2019 |
| SCALE           |             |            |

MARKS:

NOTES:  
\* PLEASE DO NOT SCALE ANY DRAWING, ONLY WRITTEN DIMENSIONS ARE TO BE FOLLOWED.  
\* ALL SETTINGS OUT COLUMN, WALLS, DIMENSION AND LEVELS SHALL BE READ IN CONDUCTION  
\* WITH STRUCTURAL AND RMC DRAWINGS  
\* FOR ALL OPENINGS, CUTOUTS, DROPS, SLUPS, PITS, PLEASE REFER CONSULTANT'S DRAWINGS TO BE CONFIRMED BY ARCHITECTS/ENGINEER INCHARGE

|           |      |
|-----------|------|
| REVISION: |      |
| REV.      | DATE |
|           |      |
|           |      |

PROJECT:

CLARK JAWAI  
KOTHAR, PALI

ARCHITECT:  
NEERAV GUPTA  
CA/2009/44766  
L-1, KRISHNA MARG, C- SCHEME,  
JAIPUR (302001), RAJASTHAN.  
PH.0141-2360825 E-Mail-ravigupta\_15@yahoo.com

DRAWING TITLE:

PLINTH BEAM

|             |        |              |
|-------------|--------|--------------|
| DRAWN BY:   | SCALE: | DATE:        |
| RISHABH     | NTS    | 8/07/2019    |
| CHECKED BY: | NORTH: | DRAWING NO.: |
| NEERAV      | —      | 6            |