


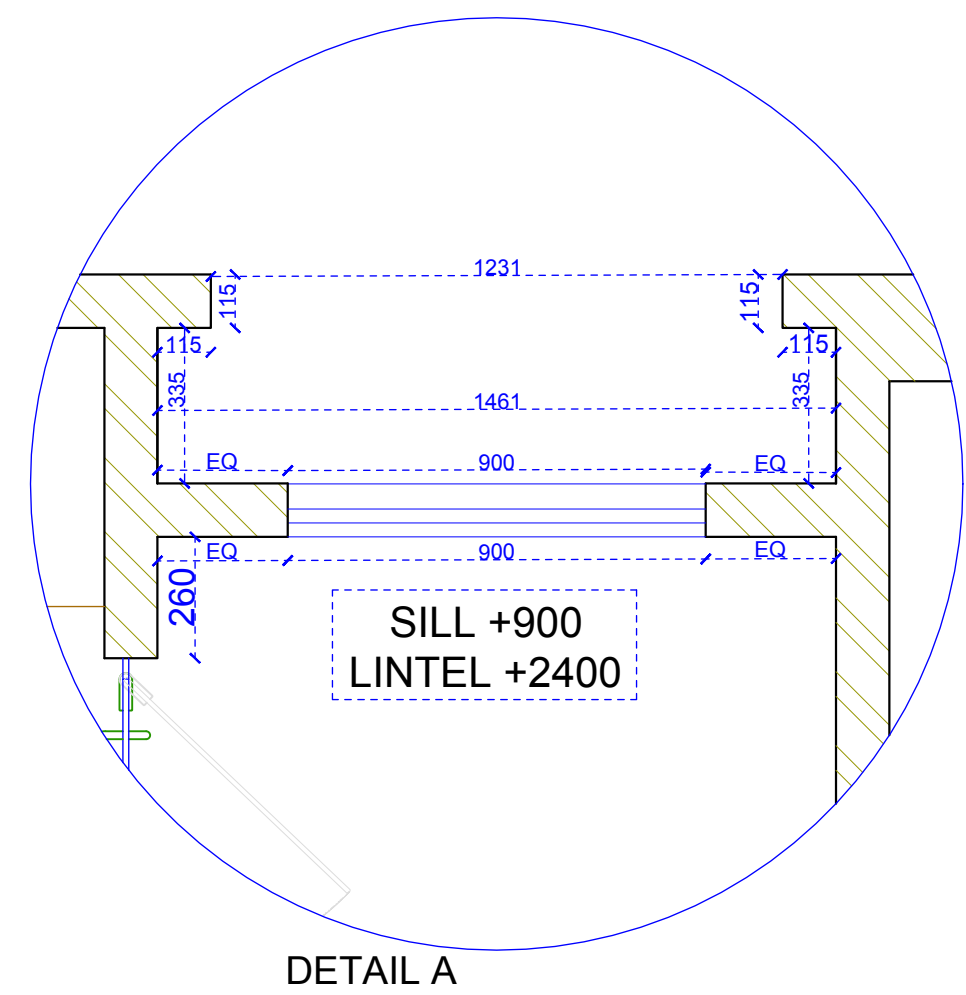


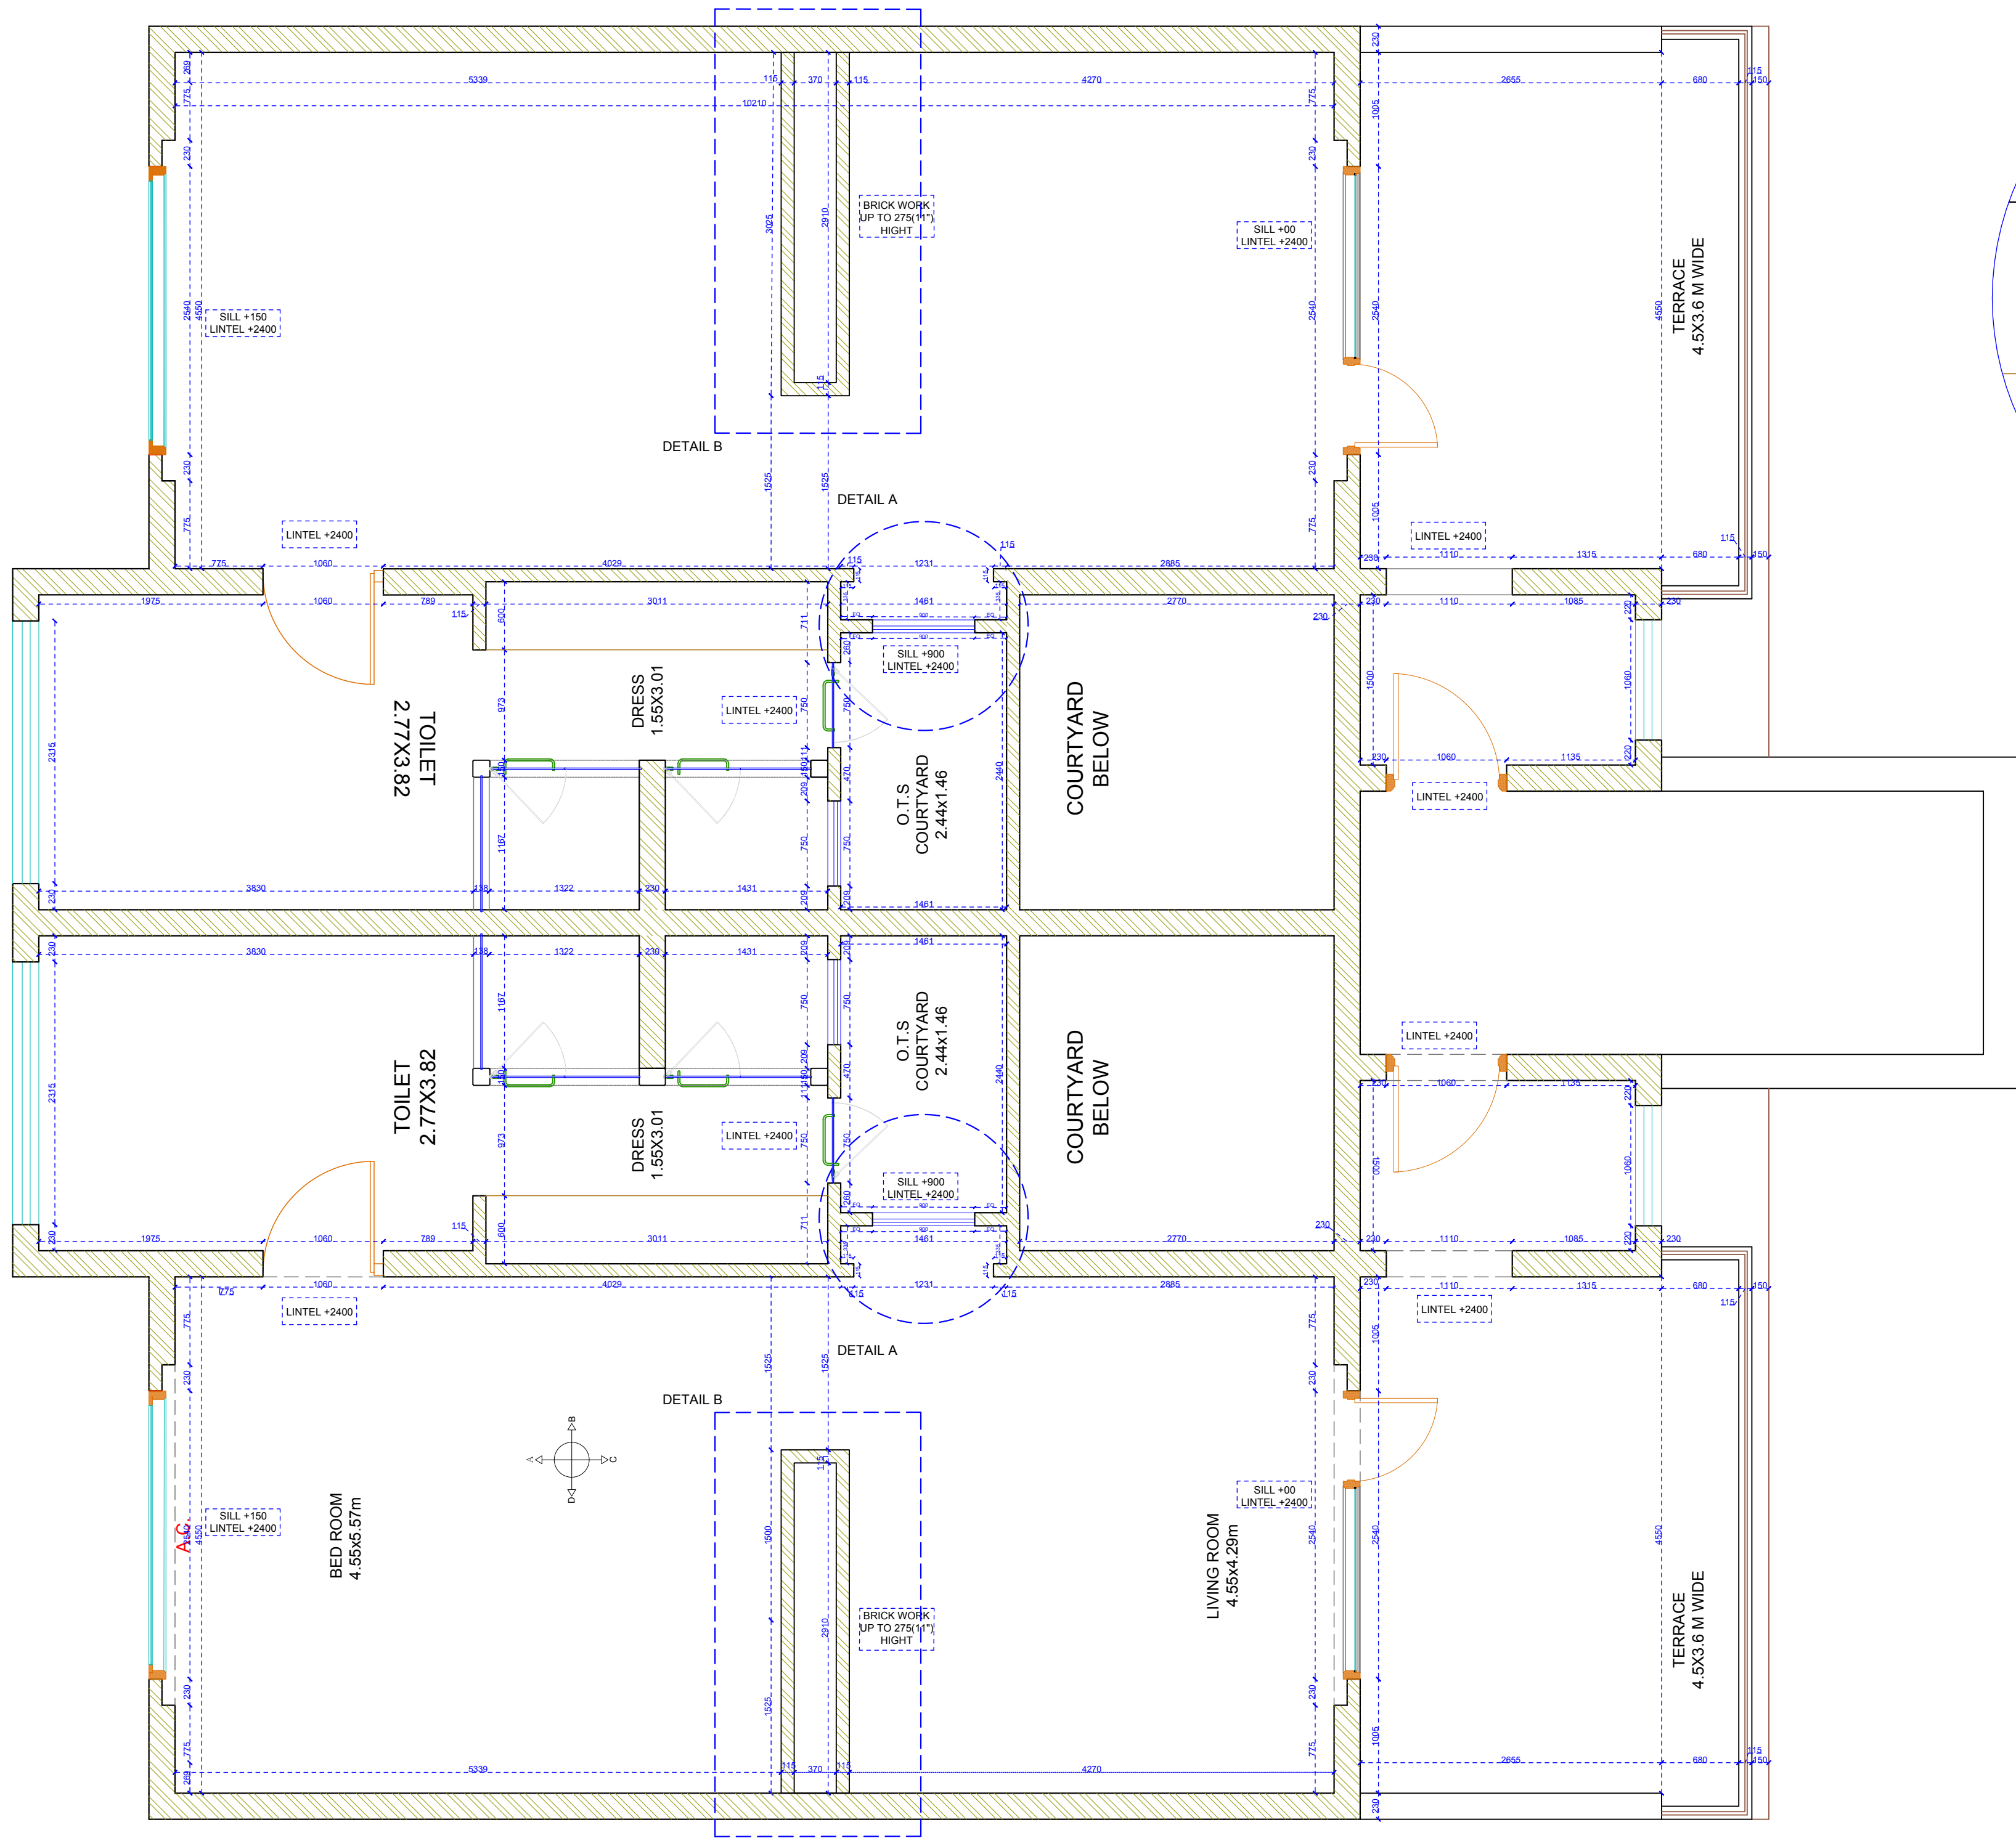

DETAIL A

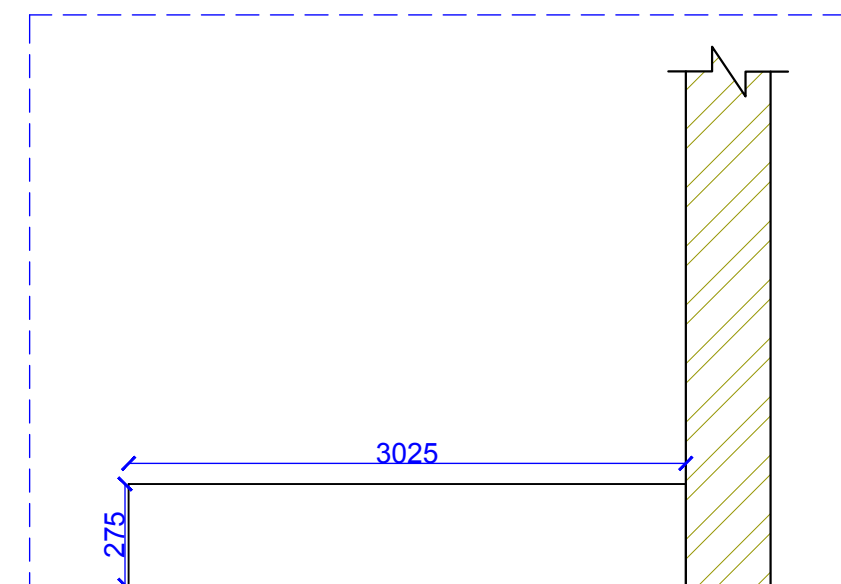

ELEVATION

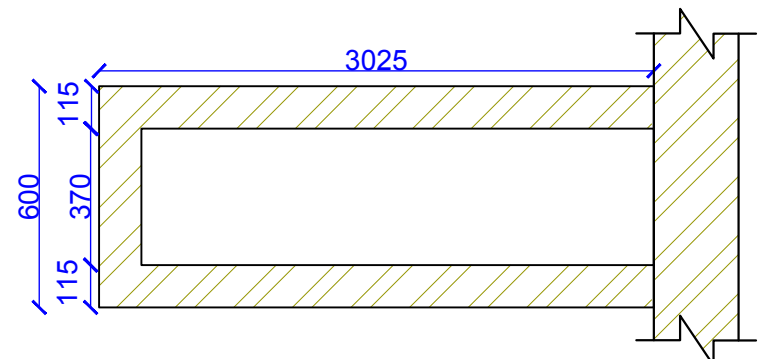

PLAN

DETAIL B

ARCHITECT:
NEERAV GUPTA
CA/2009/44766
L-1, KRISHNA MARG, C- SCHEME,
JAIPUR (302001), RAJASTHAN.
PH.0141-2360825 E-Mail-ravigupta_15@yahoo.com

PROJECT:
PROPOSED RESORT AT SAWAIMADHOPUR

DRAWING TITLE:
SUITE 1ST FLOOR ROOM WORKING

DRAWN BY: RISHABH	SCALE: NTS	DATE: 8-08-18
CHECKED BY: NEERAV GUPTA	NORTH 	SHEET NO.: 13

NOTES:
THE COPYRIGHT AND PROPERTY OF THIS DESIGN AND DRAWING BELONGS TO RAVI KUMAR GUPTA. IT MUST NOT BE COPIED OR REPRODUCED IN ANY MANNER WITHOUT THEIR WRITTEN CONSENT. A LEGAL ACTION AS PER LAW MAY BE INITIATED AGAINST THE OFFENDER.