


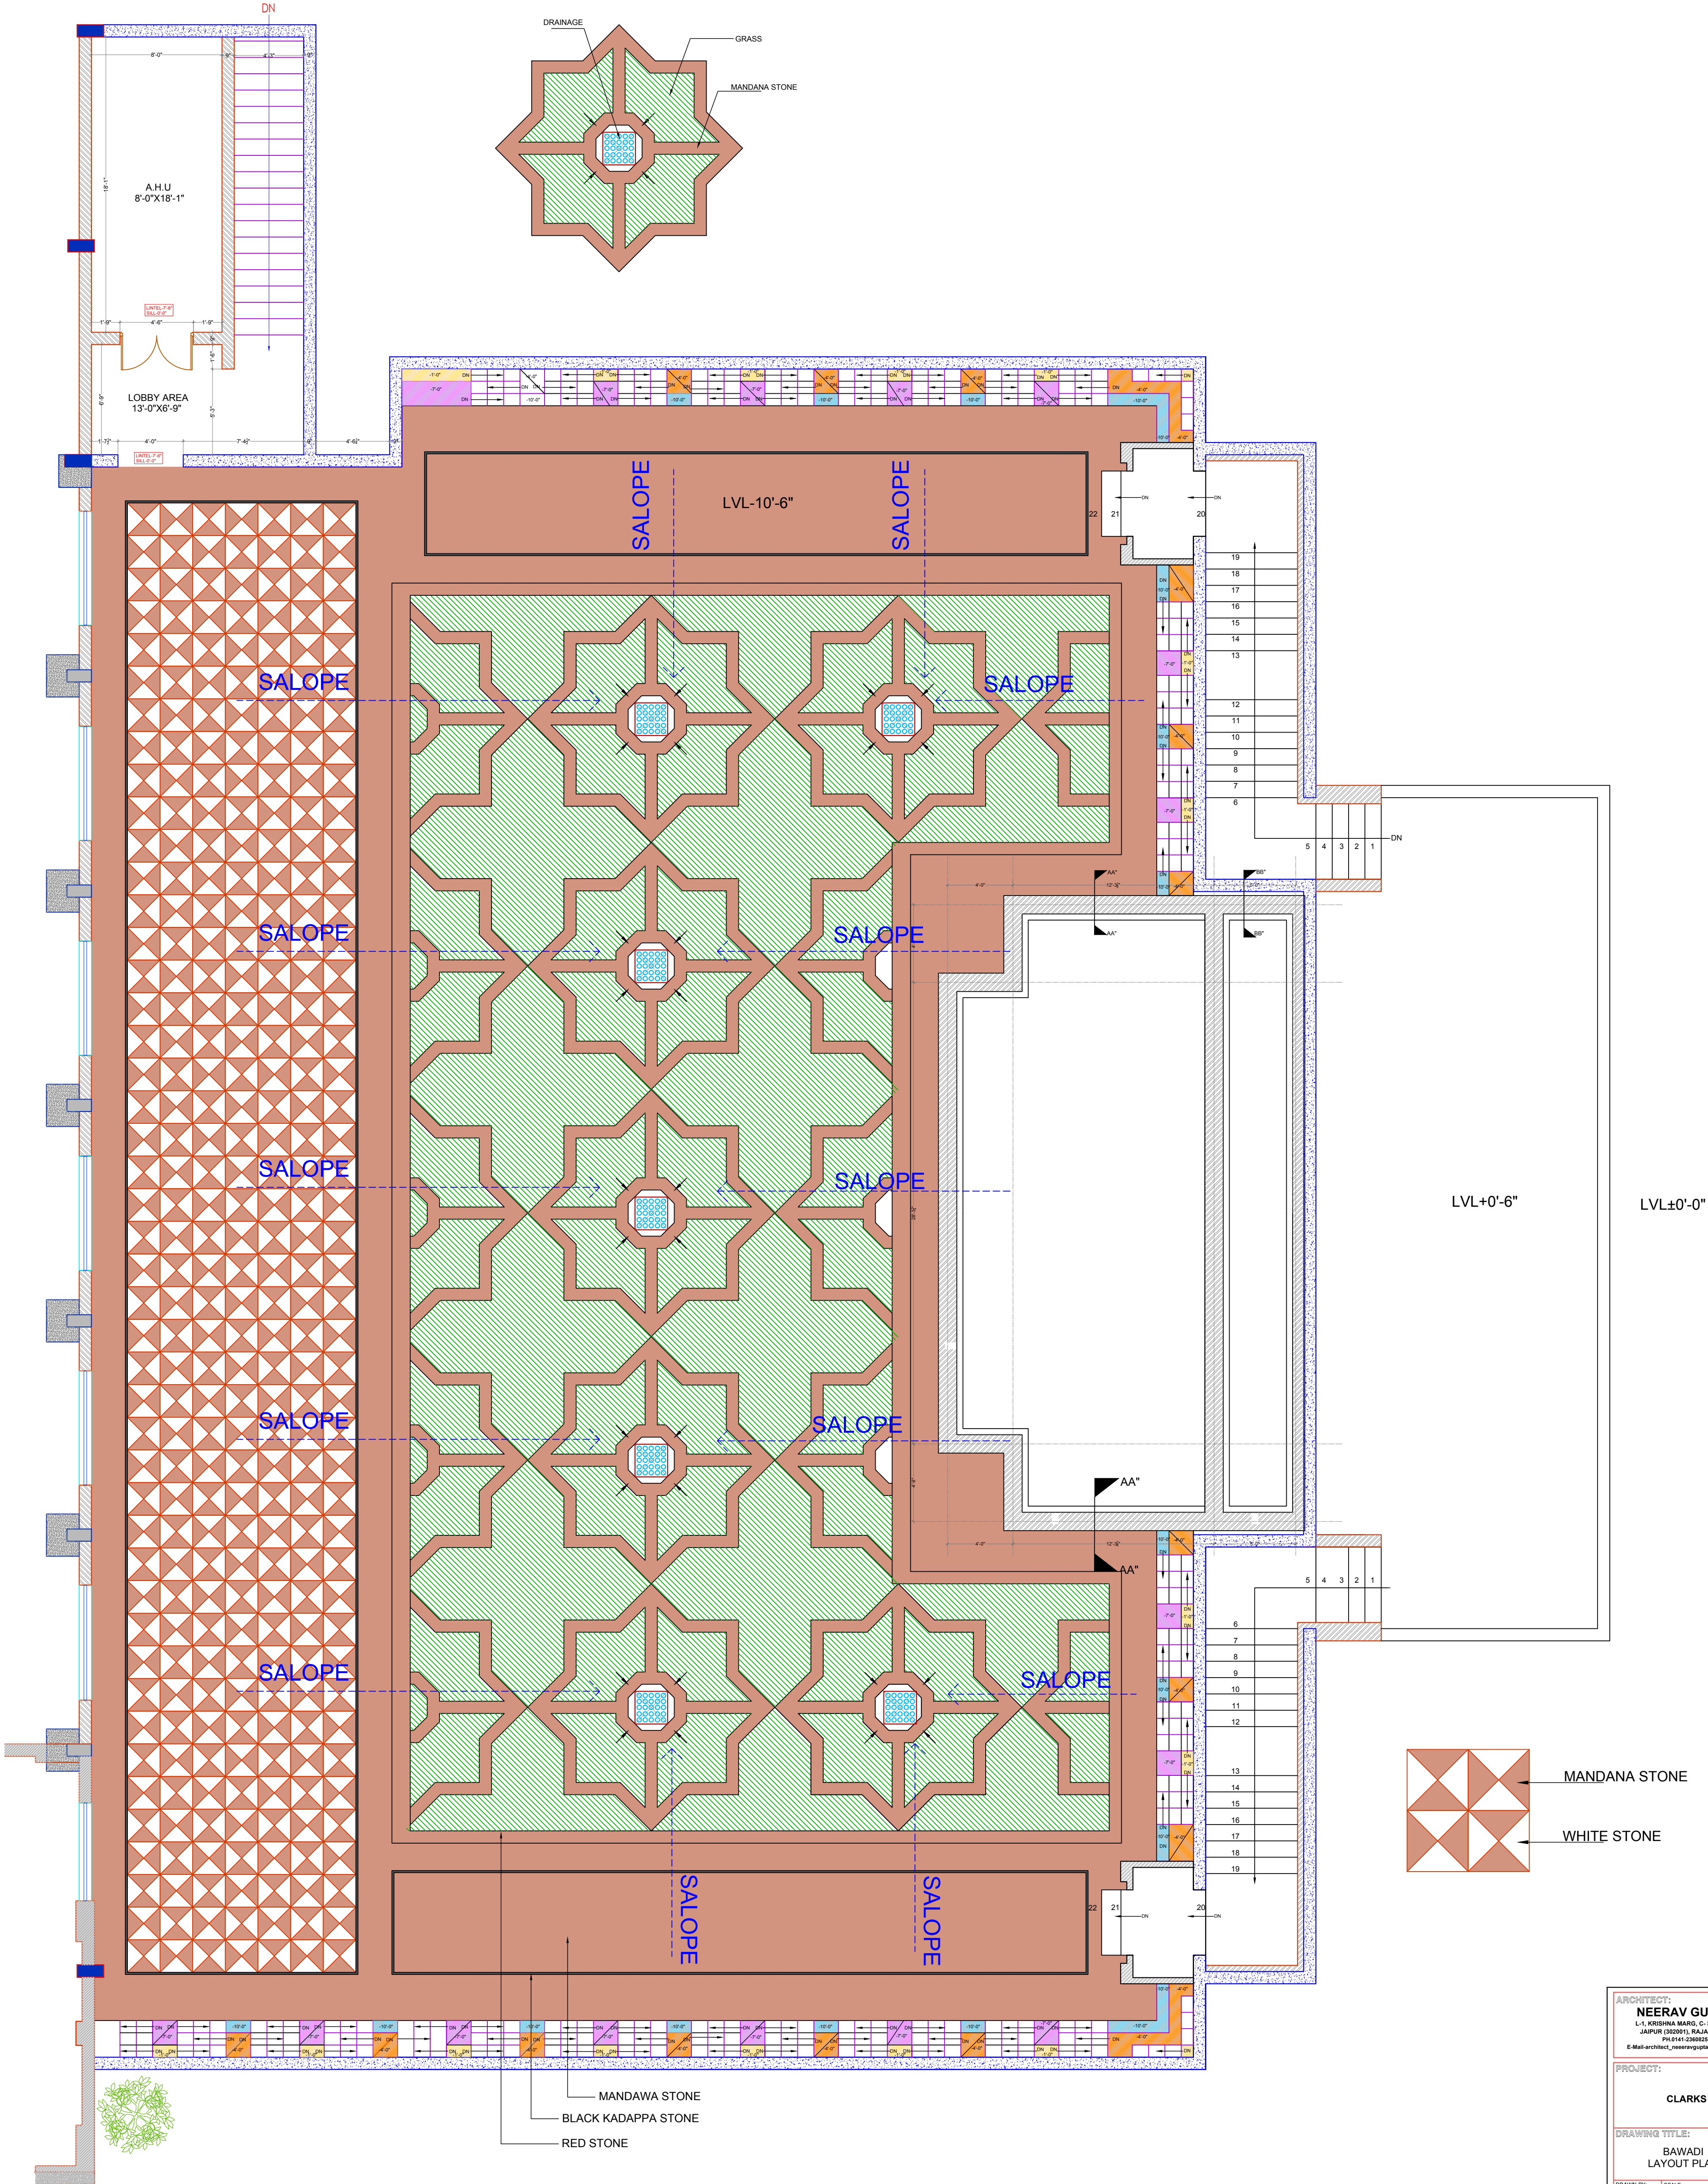

ARCHITECT:
NEERAV GUPTA
L.V. KRISHNA MARG, C. SCHEME,
JAIPUR (302001), RAJASTHAN
PH: 9141-230553
E-Mail: architect_neeravgupta@yahoo.com

PROJECT:
CLARKS

DRAWING TITLE:
**BAWADI
LAYOUT PLAN**

DRAWN BY:
RAHUL

CHECKED BY:
**NEERAV
GUPTA**

SCALE:
N.T.S.

DATE:
14-03-2019

NOTES:
THE COPYRIGHT AND PROPERTY OF THIS DESIGN AND DRAWING
BELONGS TO NEERAV GUPTA. IT MUST NOT BE COPIED OR
REPRODUCED IN ANY MANNER WITHOUT THEIR WRITTEN
CONSENT. A LEGAL ACTION IS BEING TAKEN FOR ANY
VIOLATION OF THE COPYRIGHT.

SHEET-25