




ELEVATION C

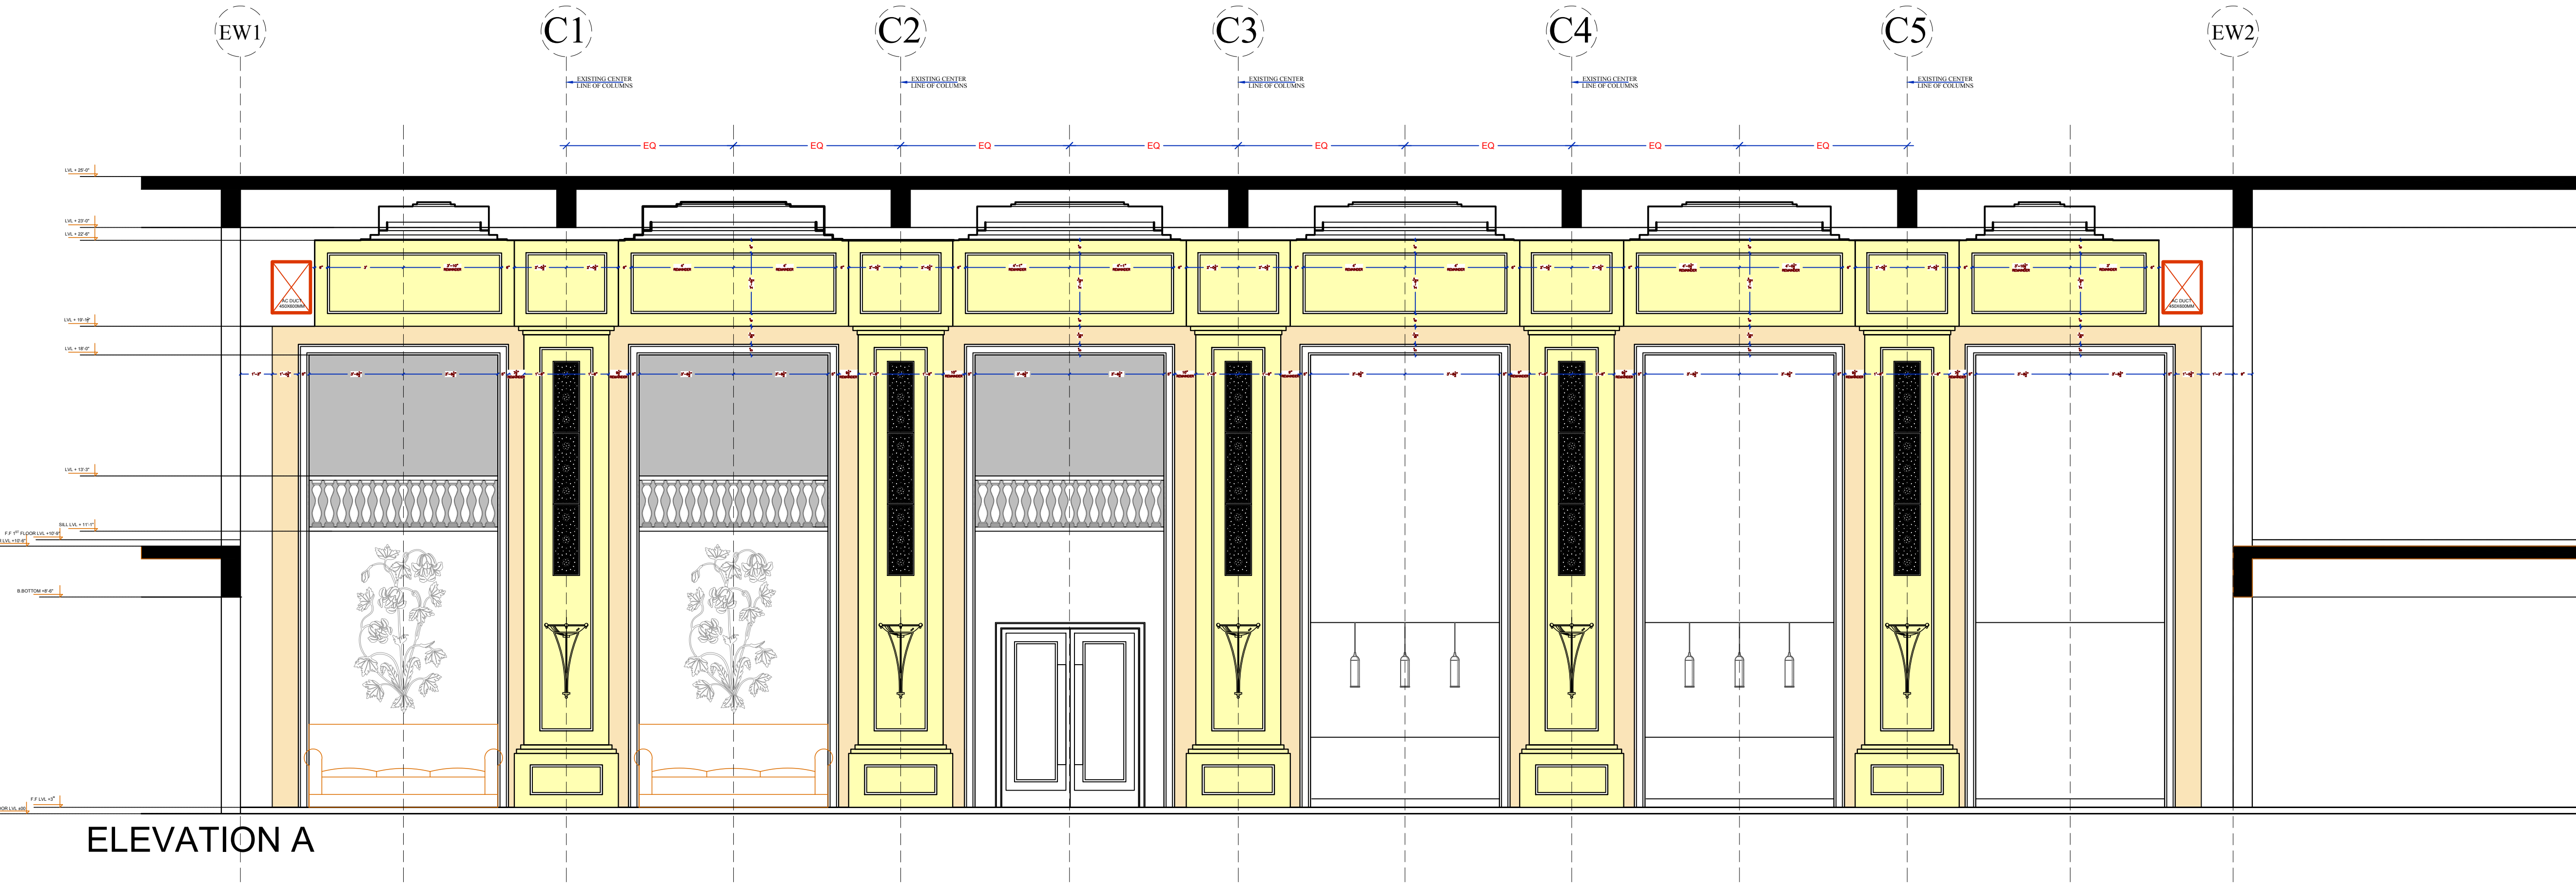

ELEVATION A

ARCHITECT:
NEERAV GUPTA
L-1, KRISHNA MARG, C- SCHEME,
JAIPUR (302001), RAJASTHAN,
PH.0141-2360825
E-Mail-architect_neeravgupta@yahoo.com

PROJECT:
CLARKS

DRAWING TITLE:
**DOUBLE HEIGHT
LOBBY
WALL ELEVATION**

DRAWN BY:	SCALE:	DATE:
RAHUL	N.T.S.	04-04-2019
CHECKED BY:	SHEET NO. :-	
NEERAV GUPTA		

NOTES:
THE COPYRIGHT AND PROPERTY OF THIS DESIGN AND DRAWING
BELONGS TO **NEERAV GUPTA**. IT MUST NOT BE COPIED OR
REPRODUCED IN ANY MANNER WITHOUT THEIR WRITTEN
CONSENT. A LEGAL ACTION AS PER LAW MAY BE INITIATED
AGAINST THE OFFENDER.