


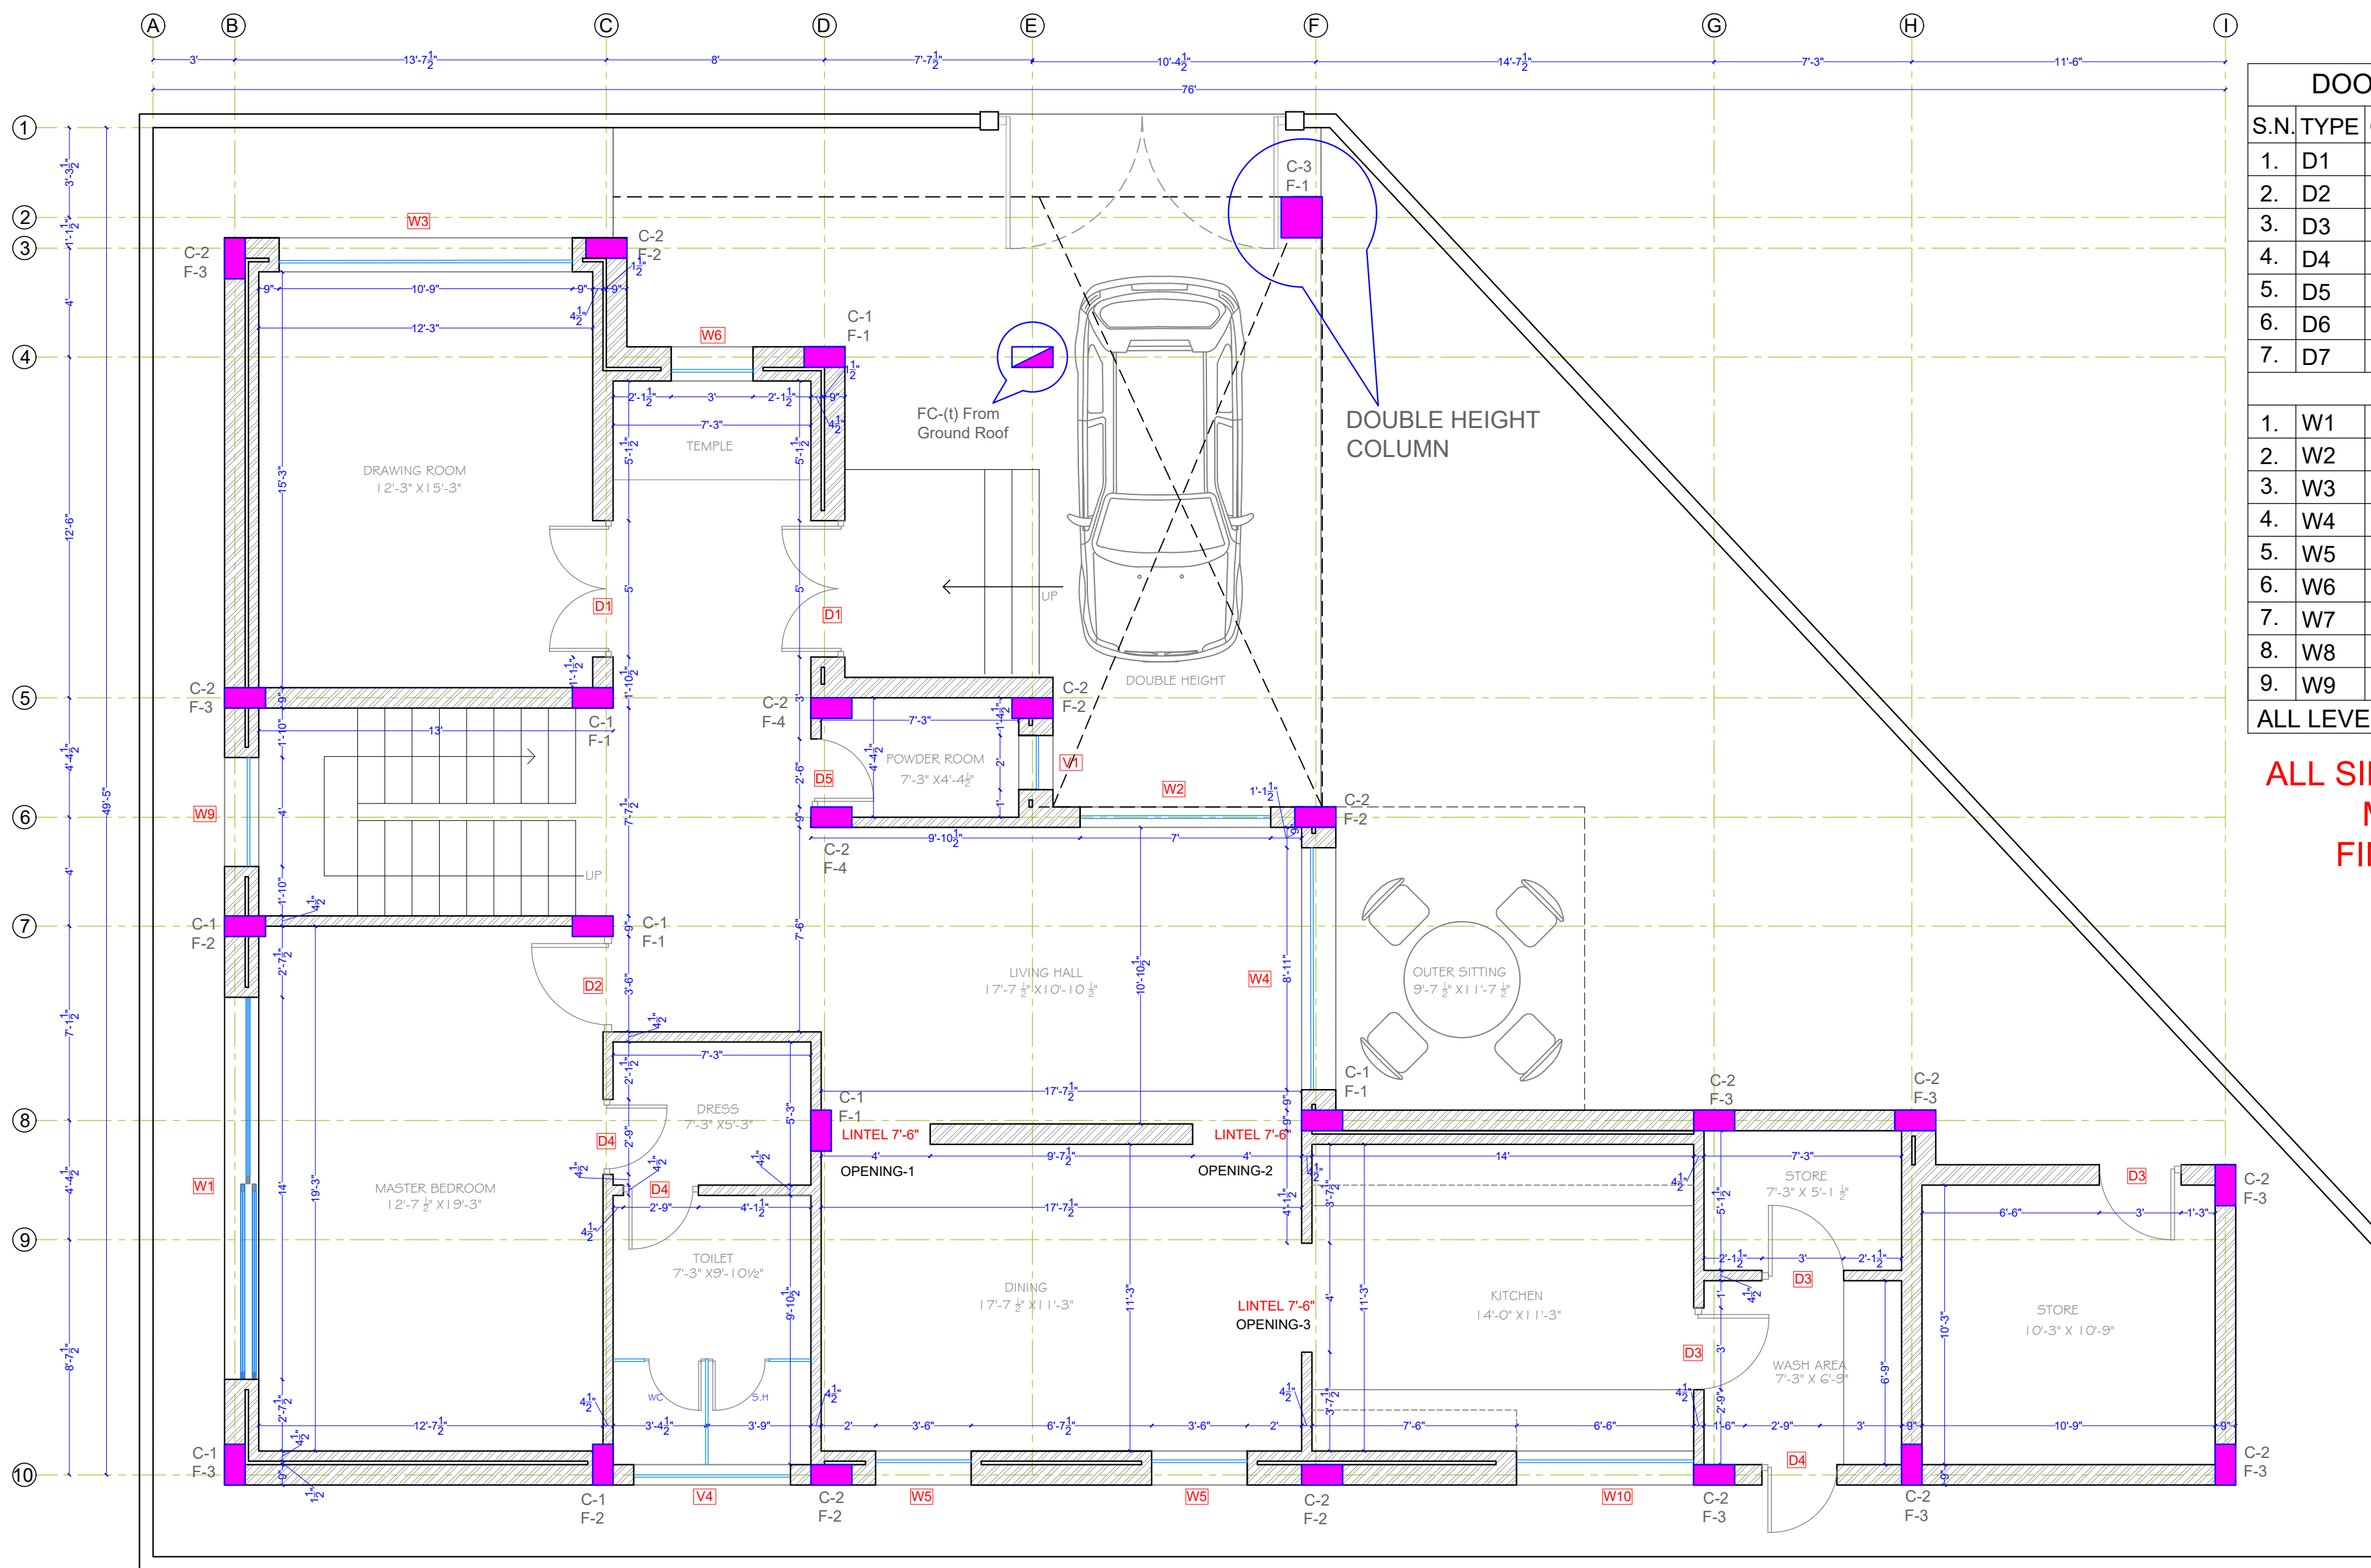

DOOR WINDOW SCHEDULE				
S.N.	TYPE	OPENINGS	SILL	LINTEL
1.	D1	5'-0"	0'-0"	7'-6"
2.	D2	3'-6"	0'-0"	7'-6"
3.	D3	3'-0"	0'-0"	7'-6"
4.	D4	2'-9"	0'-0"	7'-6"
5.	D5	2'-6"	0'-0"	7'-6"
6.	D6	4'-0"	0'-0"	7'-6"
7.	D7	2'-3"	0'-0"	7'-6"

1.	W1	14'-0"	0'-0"	7'-6"
2.	W2	7'-0"	0'-0"	7'-6"
3.	W3	10'-9"	0'-0"	7'-6"
4.	W4	8'-11"	0'-0"	7'-6"
5.	W5	3'-6"	0'-0"	7'-6"
6.	W6	3'-0"	0'-0"	7'-6"
7.	W7	2'-4 1/2"	0'-0"	7'-6"
8.	W8	4'-10 1/2"	0'-0"	7'-6"
9.	W9	4'-0"	0'-0"	AS/PER SITE

ALL LEVEL FROM FINISH FLOOR AREA

ALL SILL AND LINTEL AREA
MARKED FROM
FINISH FLOOR LVL

GROUND FLOOR

ARCHITECT:
RAVI KUMAR GUPTA
CA/83/7739
L-1, KRISHNA MARG, C. SCHEME,
JAIPUR (302001), RAJASTHAN.
PH.0141-2360825 E-Mail-ravigupta_15@yahoo.com

DRAWING TITLE:
**GROUND FLOOR
WORKING PLAN**

PROJECT:
BHILWARA RESIDENCE

DRAWN BY: PRIYANK ARORA	NORTH: 	DATE: 10-01-2022
CHECKED BY: NEERAV GUPTA	DRAWING NO.: 01	SCALE: N.T.S.

NOTES:
THE COPYRIGHT AND PROPERTY OF THIS DESIGN AND DRAWING
BELONGS TO RAVI KUMAR GUPTA. IT MUST NOT BE COPIED OR
REPRODUCED IN ANY MANNER WITHOUT THEIR WRITTEN
CONSENT. A LEGAL ACTION AS PER LAW MAY BE INITIATED
AGAINST THE OFFENDER.