



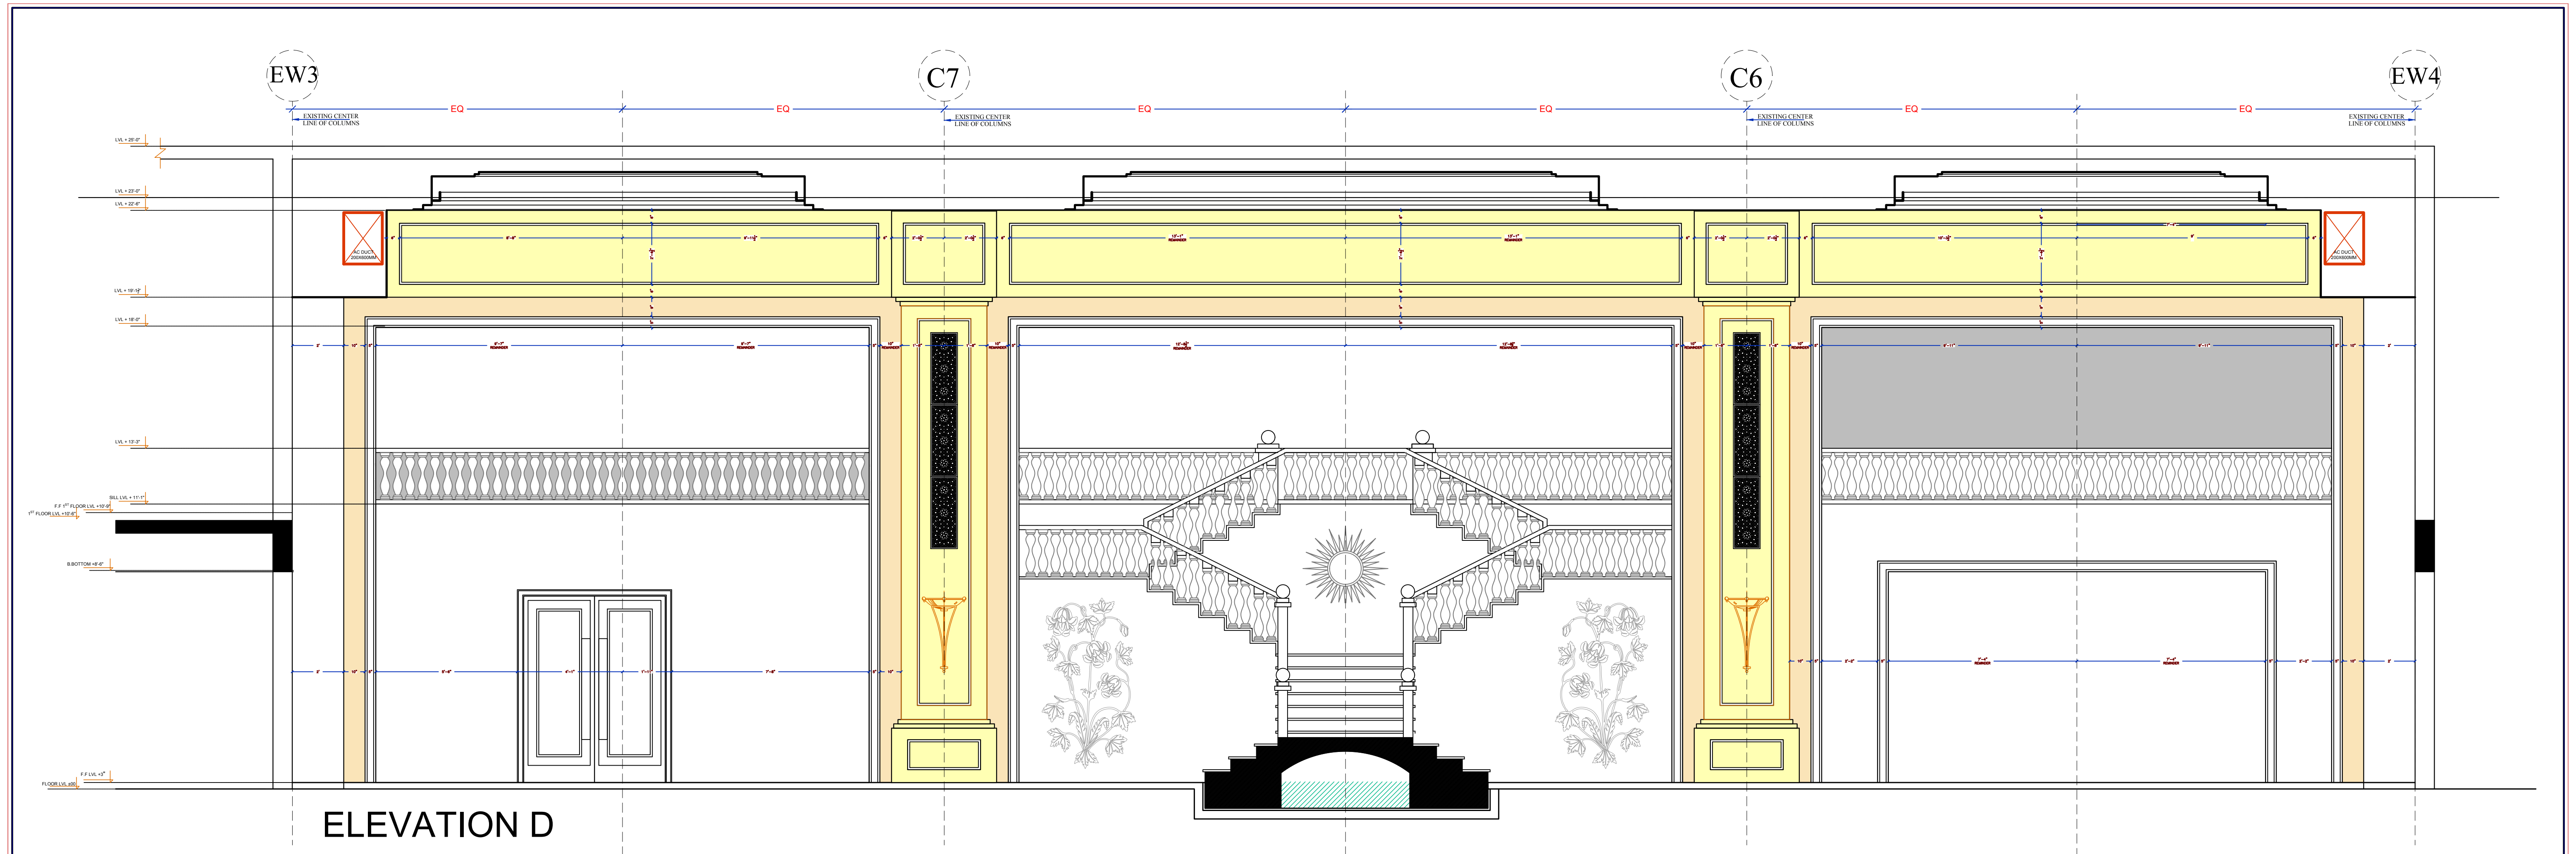

ELEVATION D

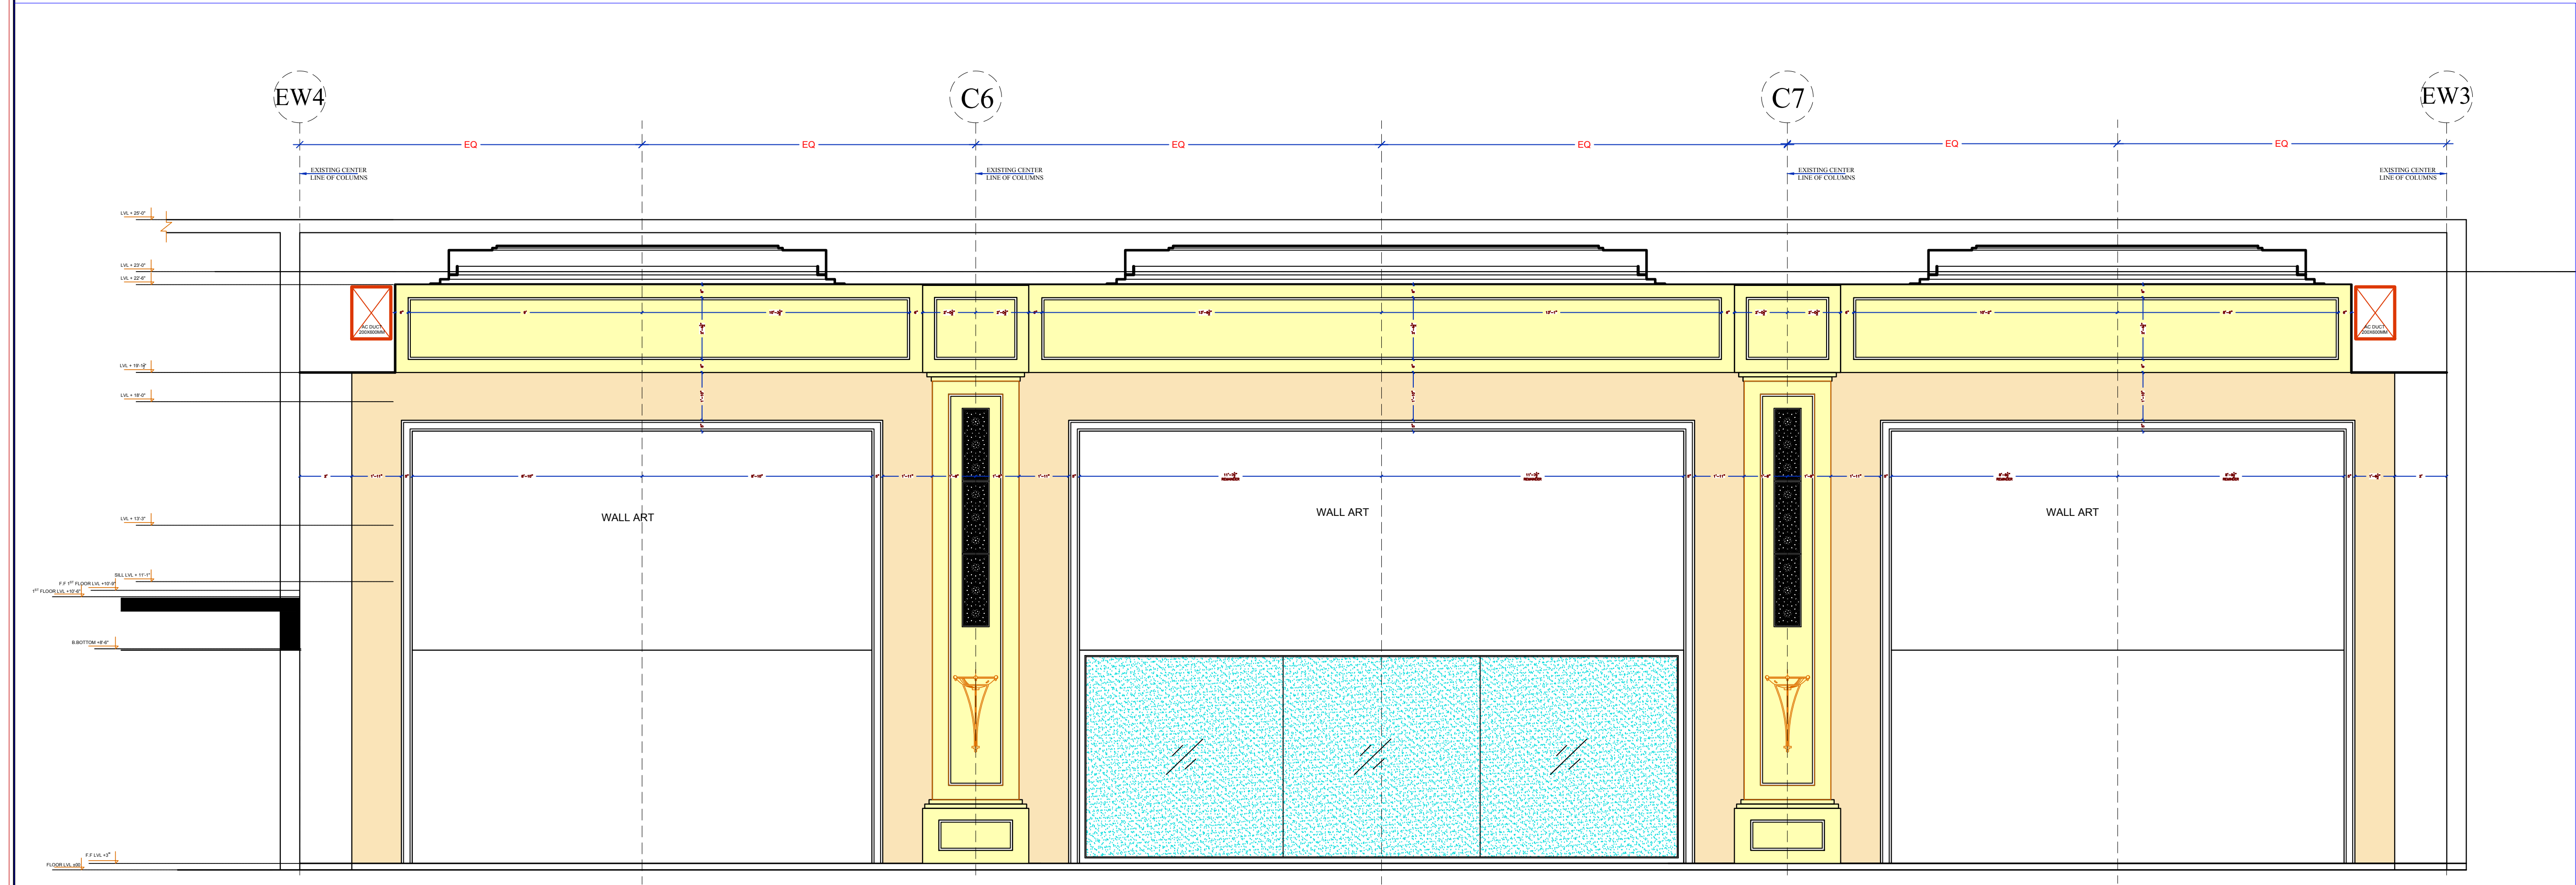

ELEVATION B

ARCHITECT:
NEERAV GUPTA
L-1, KRISHNA MARG, C- SCHEME,
JAIPUR (302001), RAJASTHAN,
PH.0141-2360825
E-Mail-architect_neeravgupta@yahoo.com

PROJECT:
CLARKS

DRAWING TITLE:
DOUBLE HEIGHT
LOBBY
WALL ELEVATION B.D

DRAWN BY: RAHUL	SCALE: N.T.S.	DATE: 05-04-2019
CHECKED BY: NEERAV GUPTA	SHEET NO :- 	

NOTES:
THE COPYRIGHT AND PROPRIETY OF THIS DESIGN AND DRAWING
BELONGS TO **NEERAV GUPTA**. IT MUST NOT BE COPIED OR
REPRODUCED IN ANY MANNER WITHOUT THEIR WRITTEN
CONSENT. A LEGAL ACTION AS PER LAW MAY BE INITIATED
AGAINST THE OFFENDER.