


BASEMENT FINISH FLOOR
LVL -2.40 M.

17

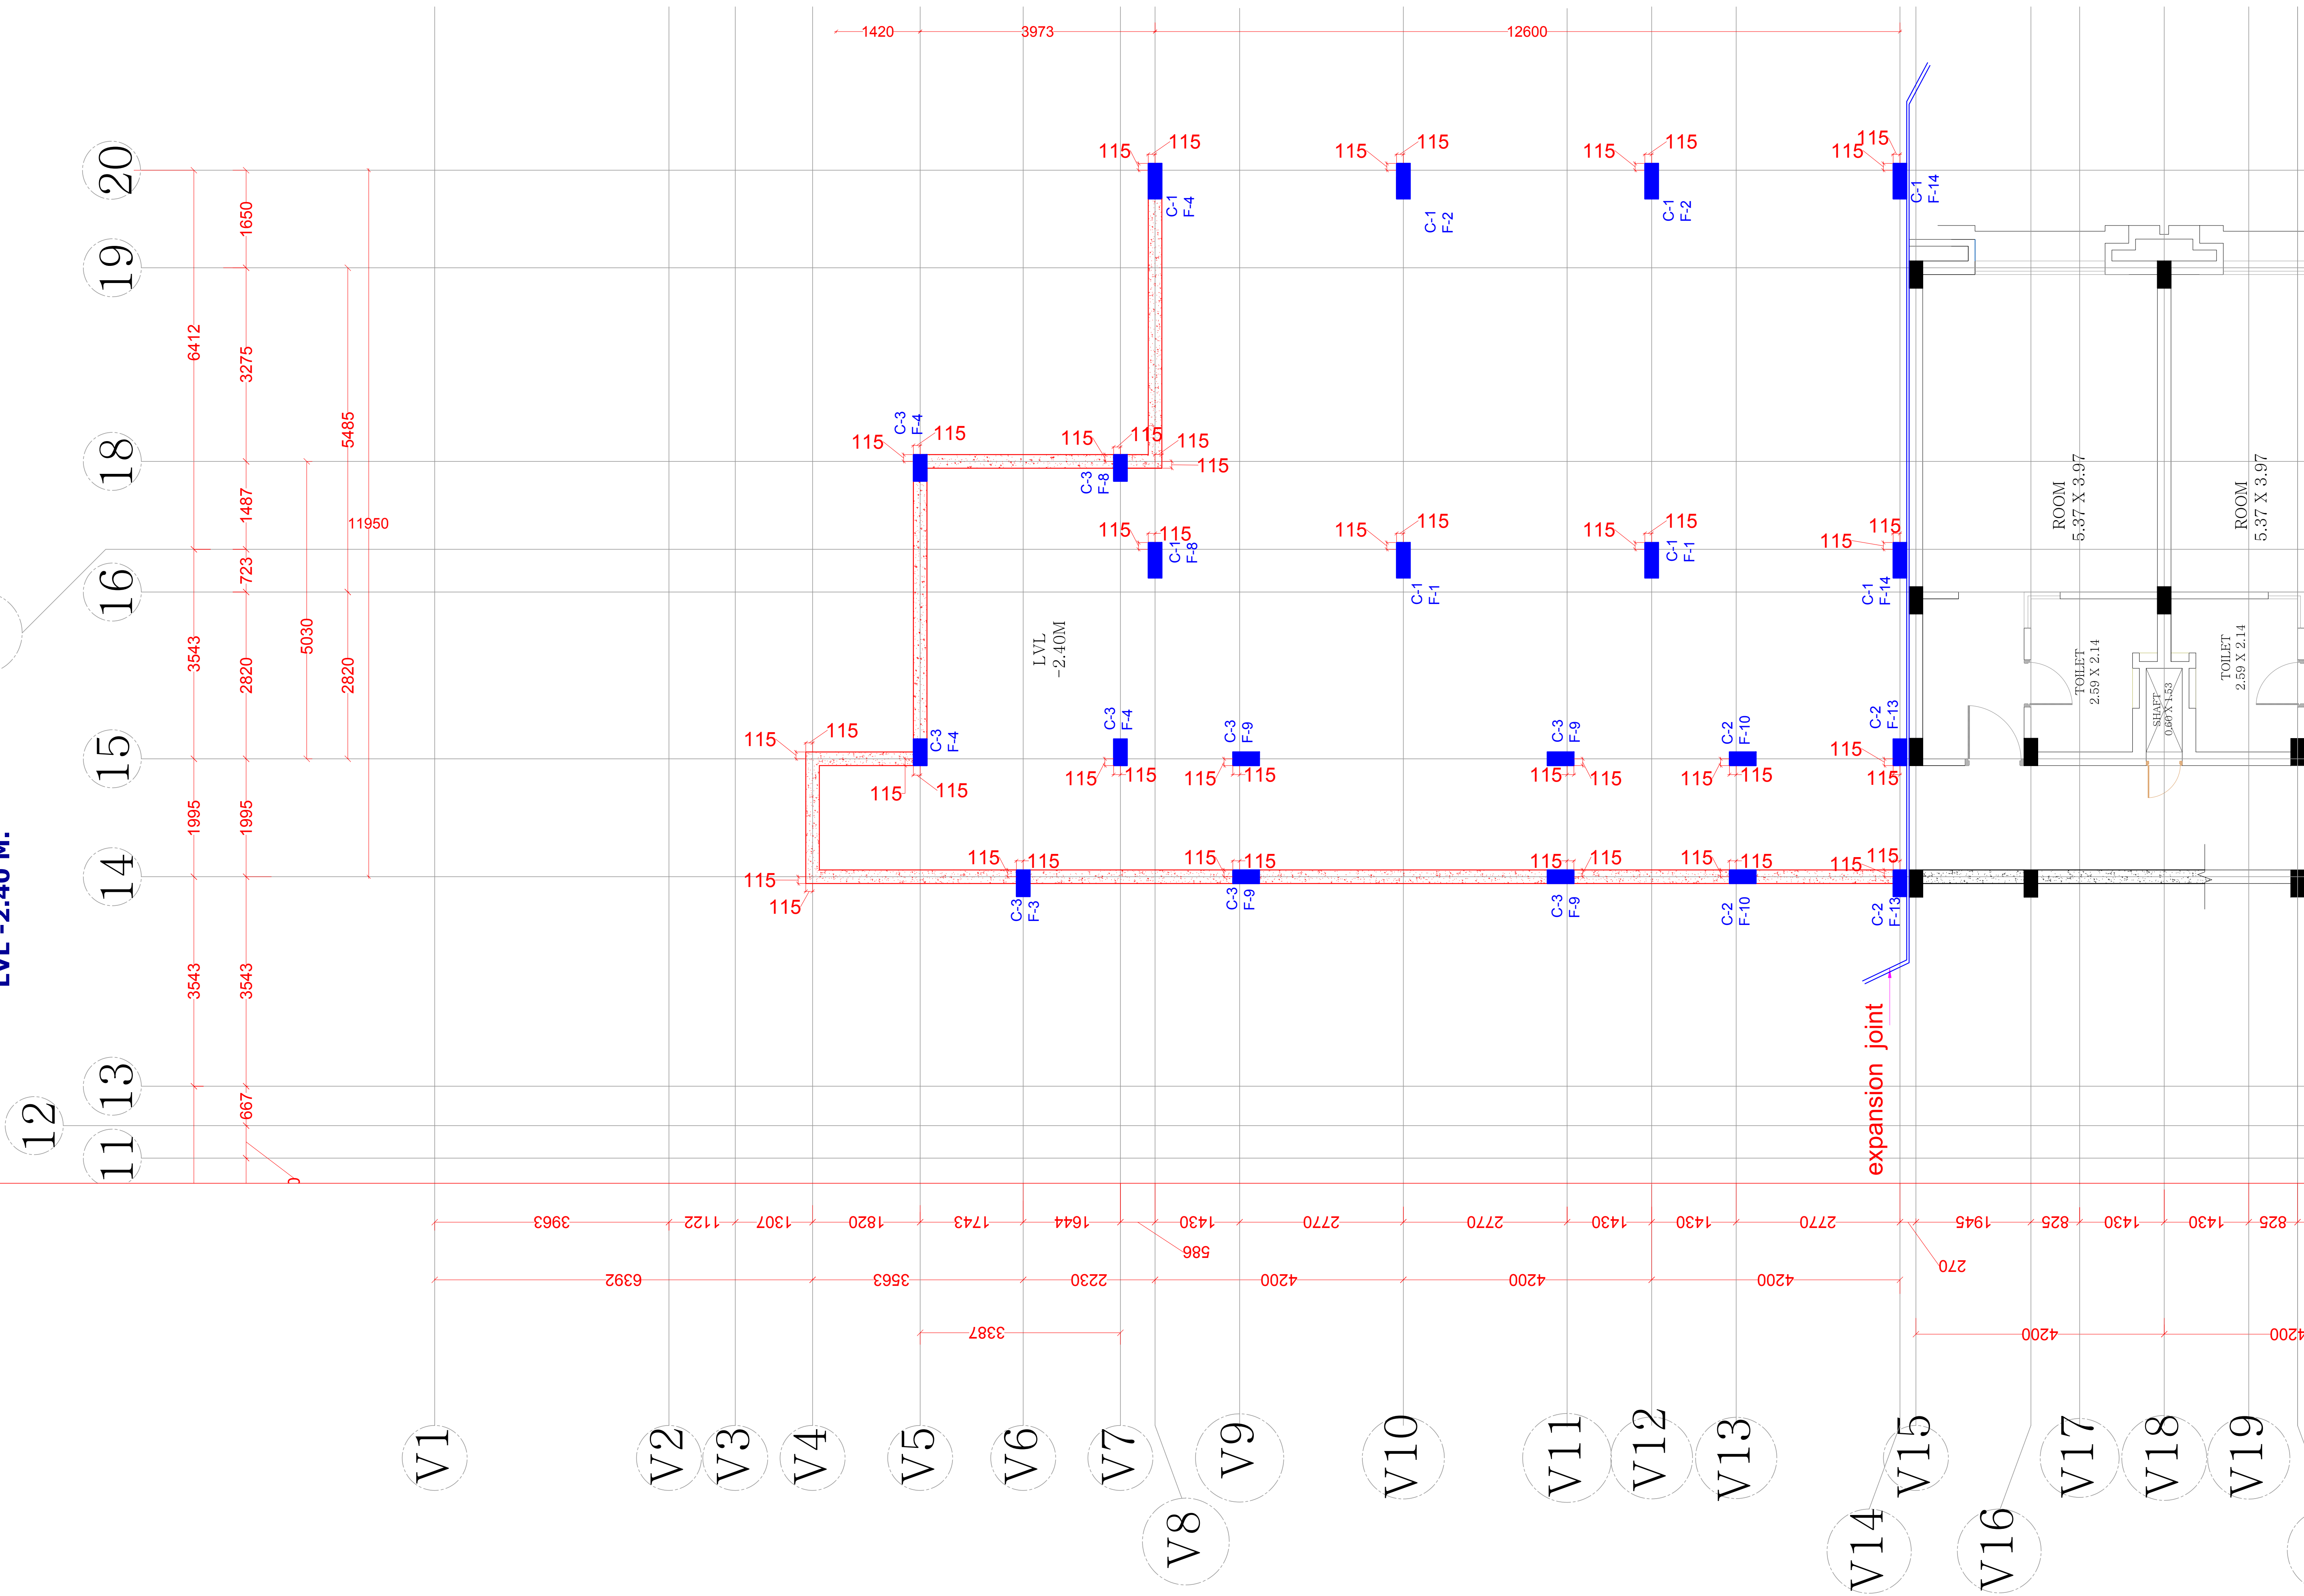

ARCHITECT: RAVI KUMAR GUPTA
U-1, KRISHNA NAG, C-SCHEME, JAIPUR (302001), RAJASTHAN, PH. 0141-2360825
PROJECT: RESORTS OF MAKERS CHAMBER
LOCATION: JAIPUR
CLIENT: RAJ BANSAL II
DRAWING TITLE: ROOM BUILDING BASEMENT FLOOR 2.40 COLUMN LAYOUT PLAN
DRAWN BY: JITENDRA SINGH
SCALE: N.T.S.
DATE: 10-12-18
CHECKED BY: NEERAJ
DRAWING NO: W/ST/BF/C/1
NOTE: All dimensions and elevations are in meters unless otherwise specified. The drawing is for reference only and should not be used for construction without the approval of the architect.