


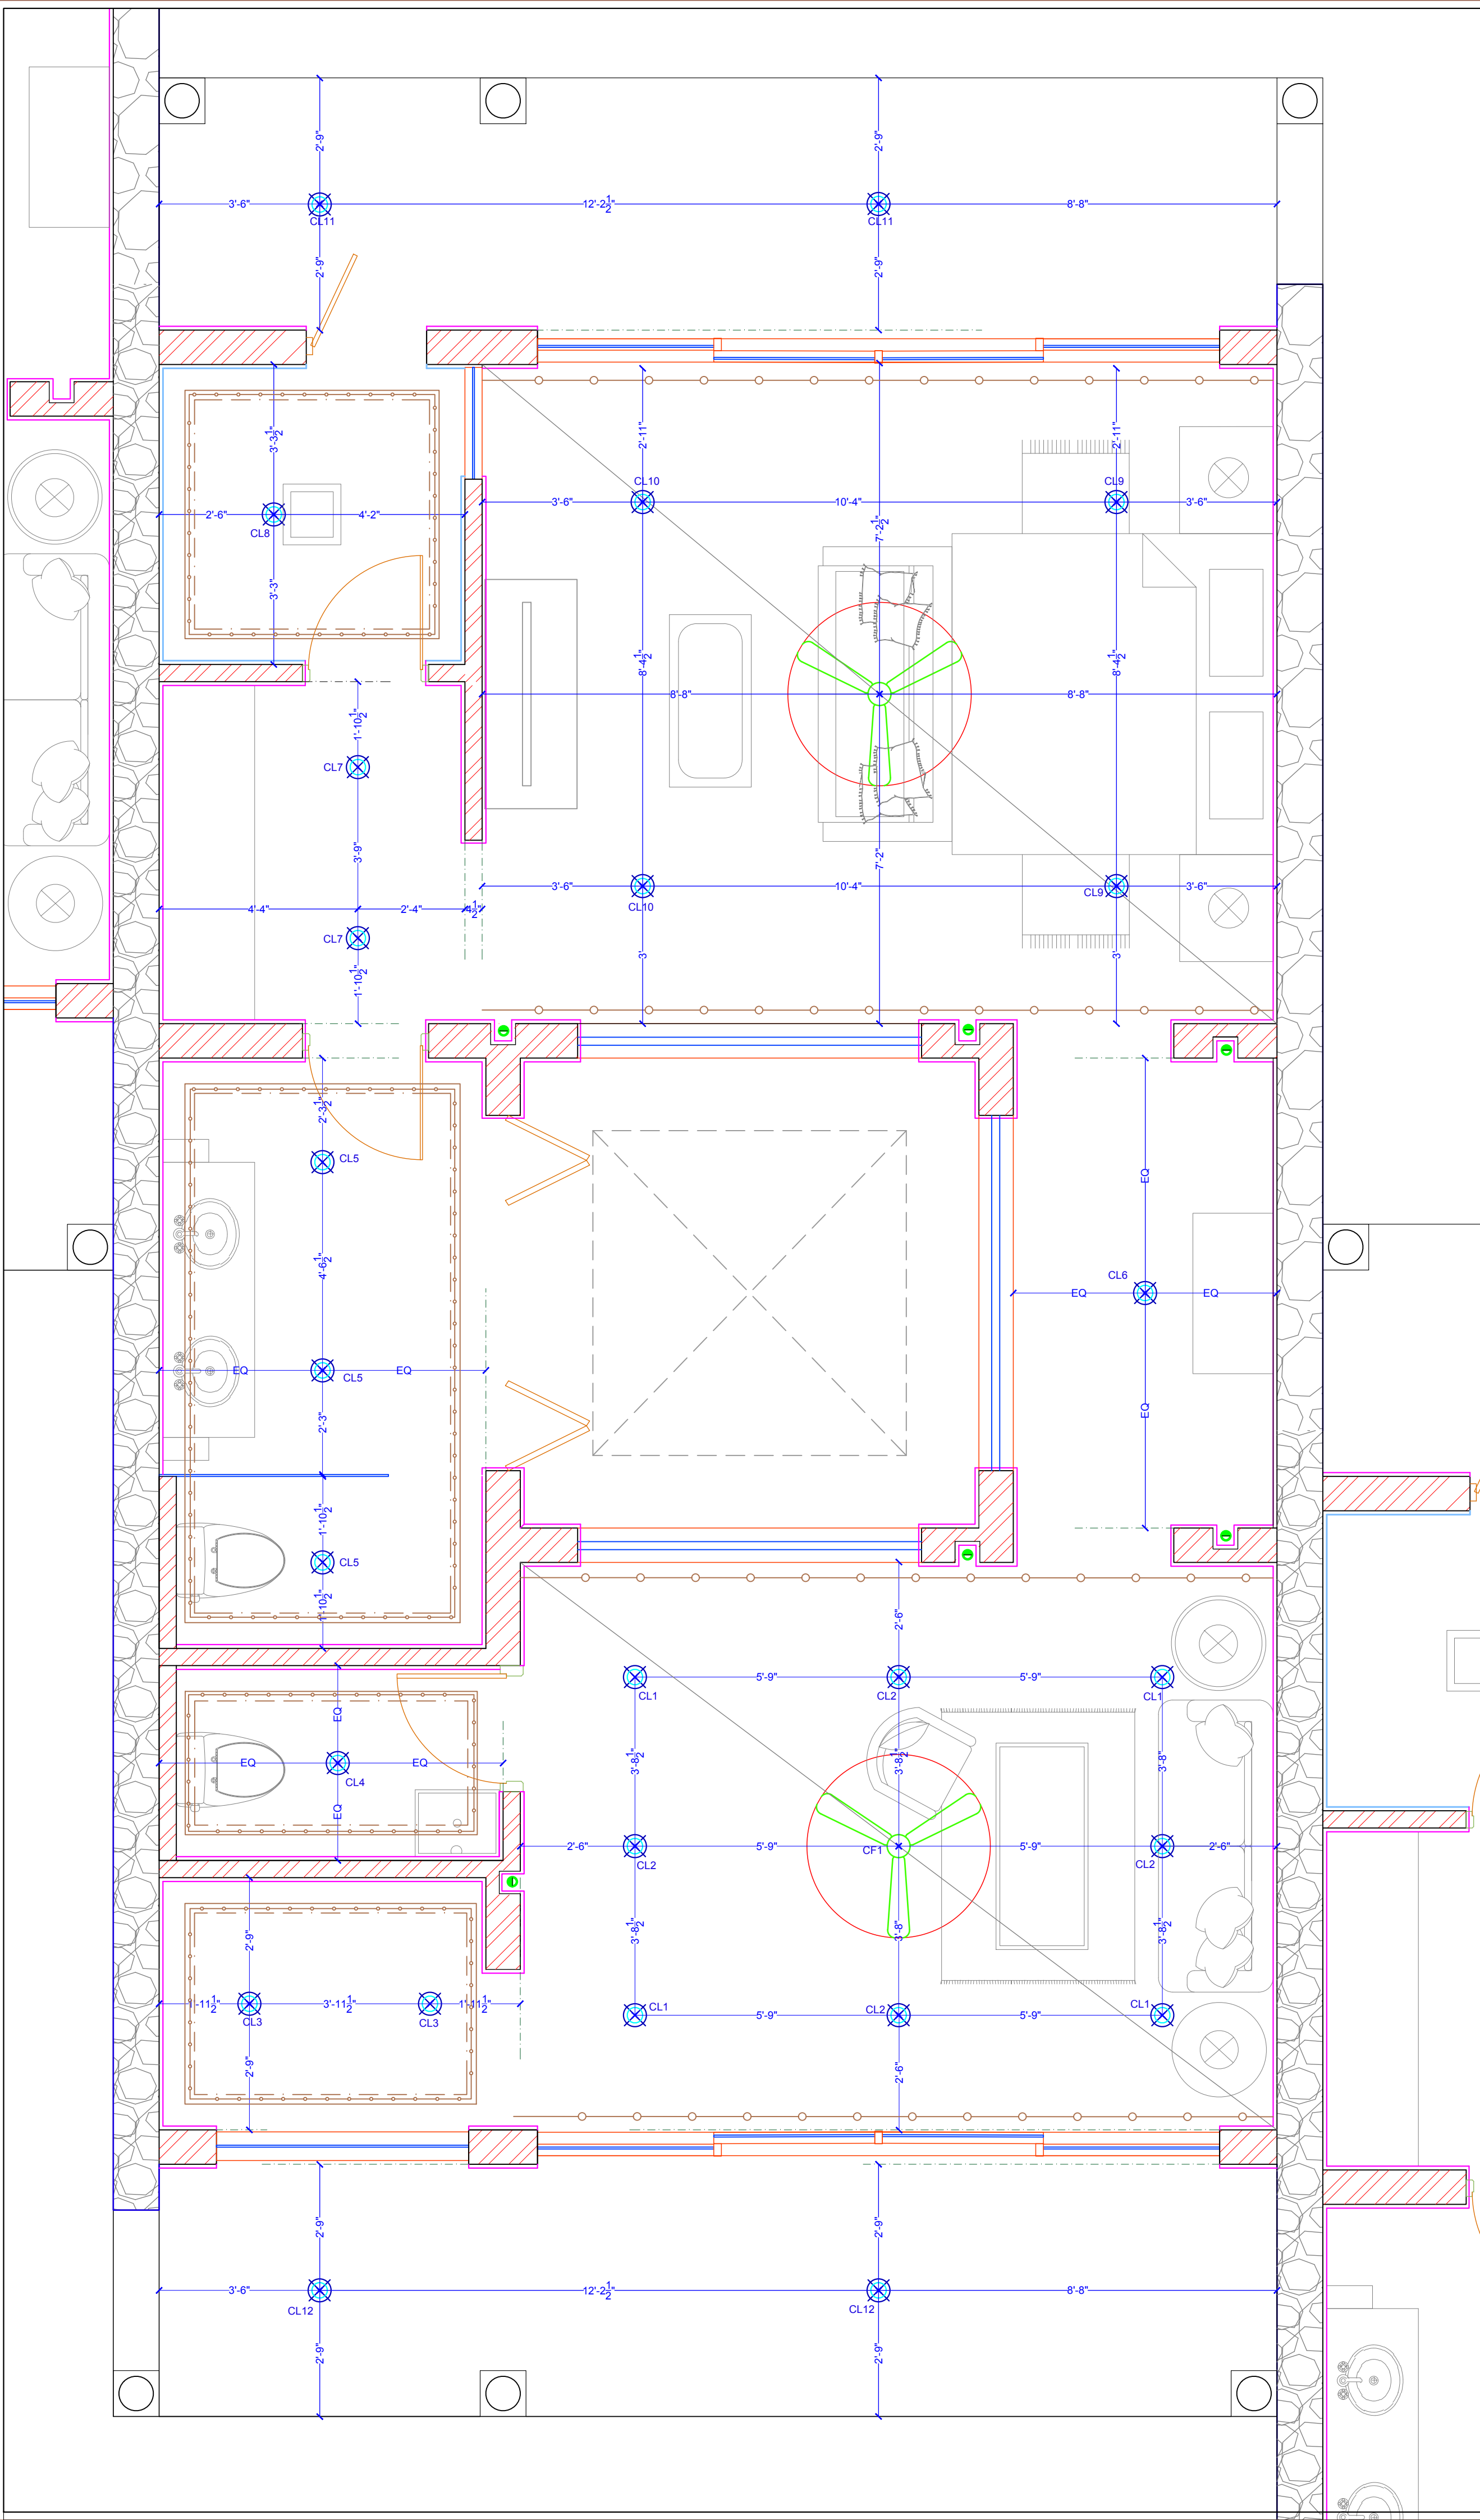

LEGEND - ELECTRICAL

S.NO.	SYMBOL	DESCRIPTION OF ITEM
1		CEILING FAN
2		SWITCH BOARD
3		CEILING LIGHT BRACKET LIGHT
4		SWITCH SOCKET 6A
5		TWIN SOCKET 6/16AMP
6		ANTENNA
7		TELEPHONE
8		UP LIGHTER
9		THERMOSTAT CONTROLLER
10		DISTRIBUTION BOX
11		ACCESS POINT (wifi)
12		HDMI POINT
13		DND/MMR

ARCHITECT:
NEERAV GUPTA
CA/2009/44766
L-1, KRISHNA MARG, C- SCHEME,
JAIPUR (302001), RAJASTHAN.
PH.0141-2360825 E-Mail-ravigupta_15@yahoo.com

PROJECT:
CLARKS
FARMHOUSE

DRAWING TITLE:
CLUSTER ROOM
WALL ELECTRICAL
2

DRAWN BY: RISHABH	SCALE: NTS	DATE: 11-5-19
CHECKED BY: NEERAV	NORTH: —	DRAWING NO.:

NOTES:
THE COPYRIGHT AND PROPERTY OF THIS DESIGN AND DRAWING
BELONGS TO **RAV GUPTA**. IT MUST NOT BE COPIED OR
REPRODUCED IN ANY MANNER WITHOUT THEIR WRITTEN
CONSENT. A LEGAL ACTION AS PER LAW MAY BE INITIATED
AGAINST THE OFFENDER.