
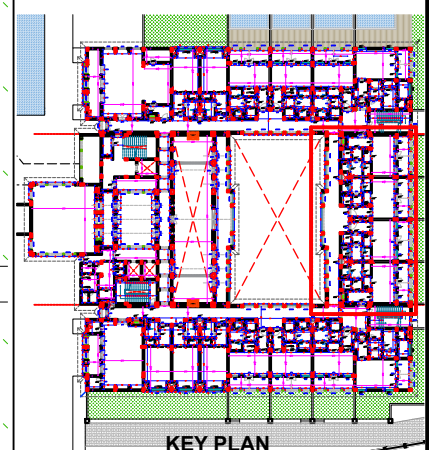


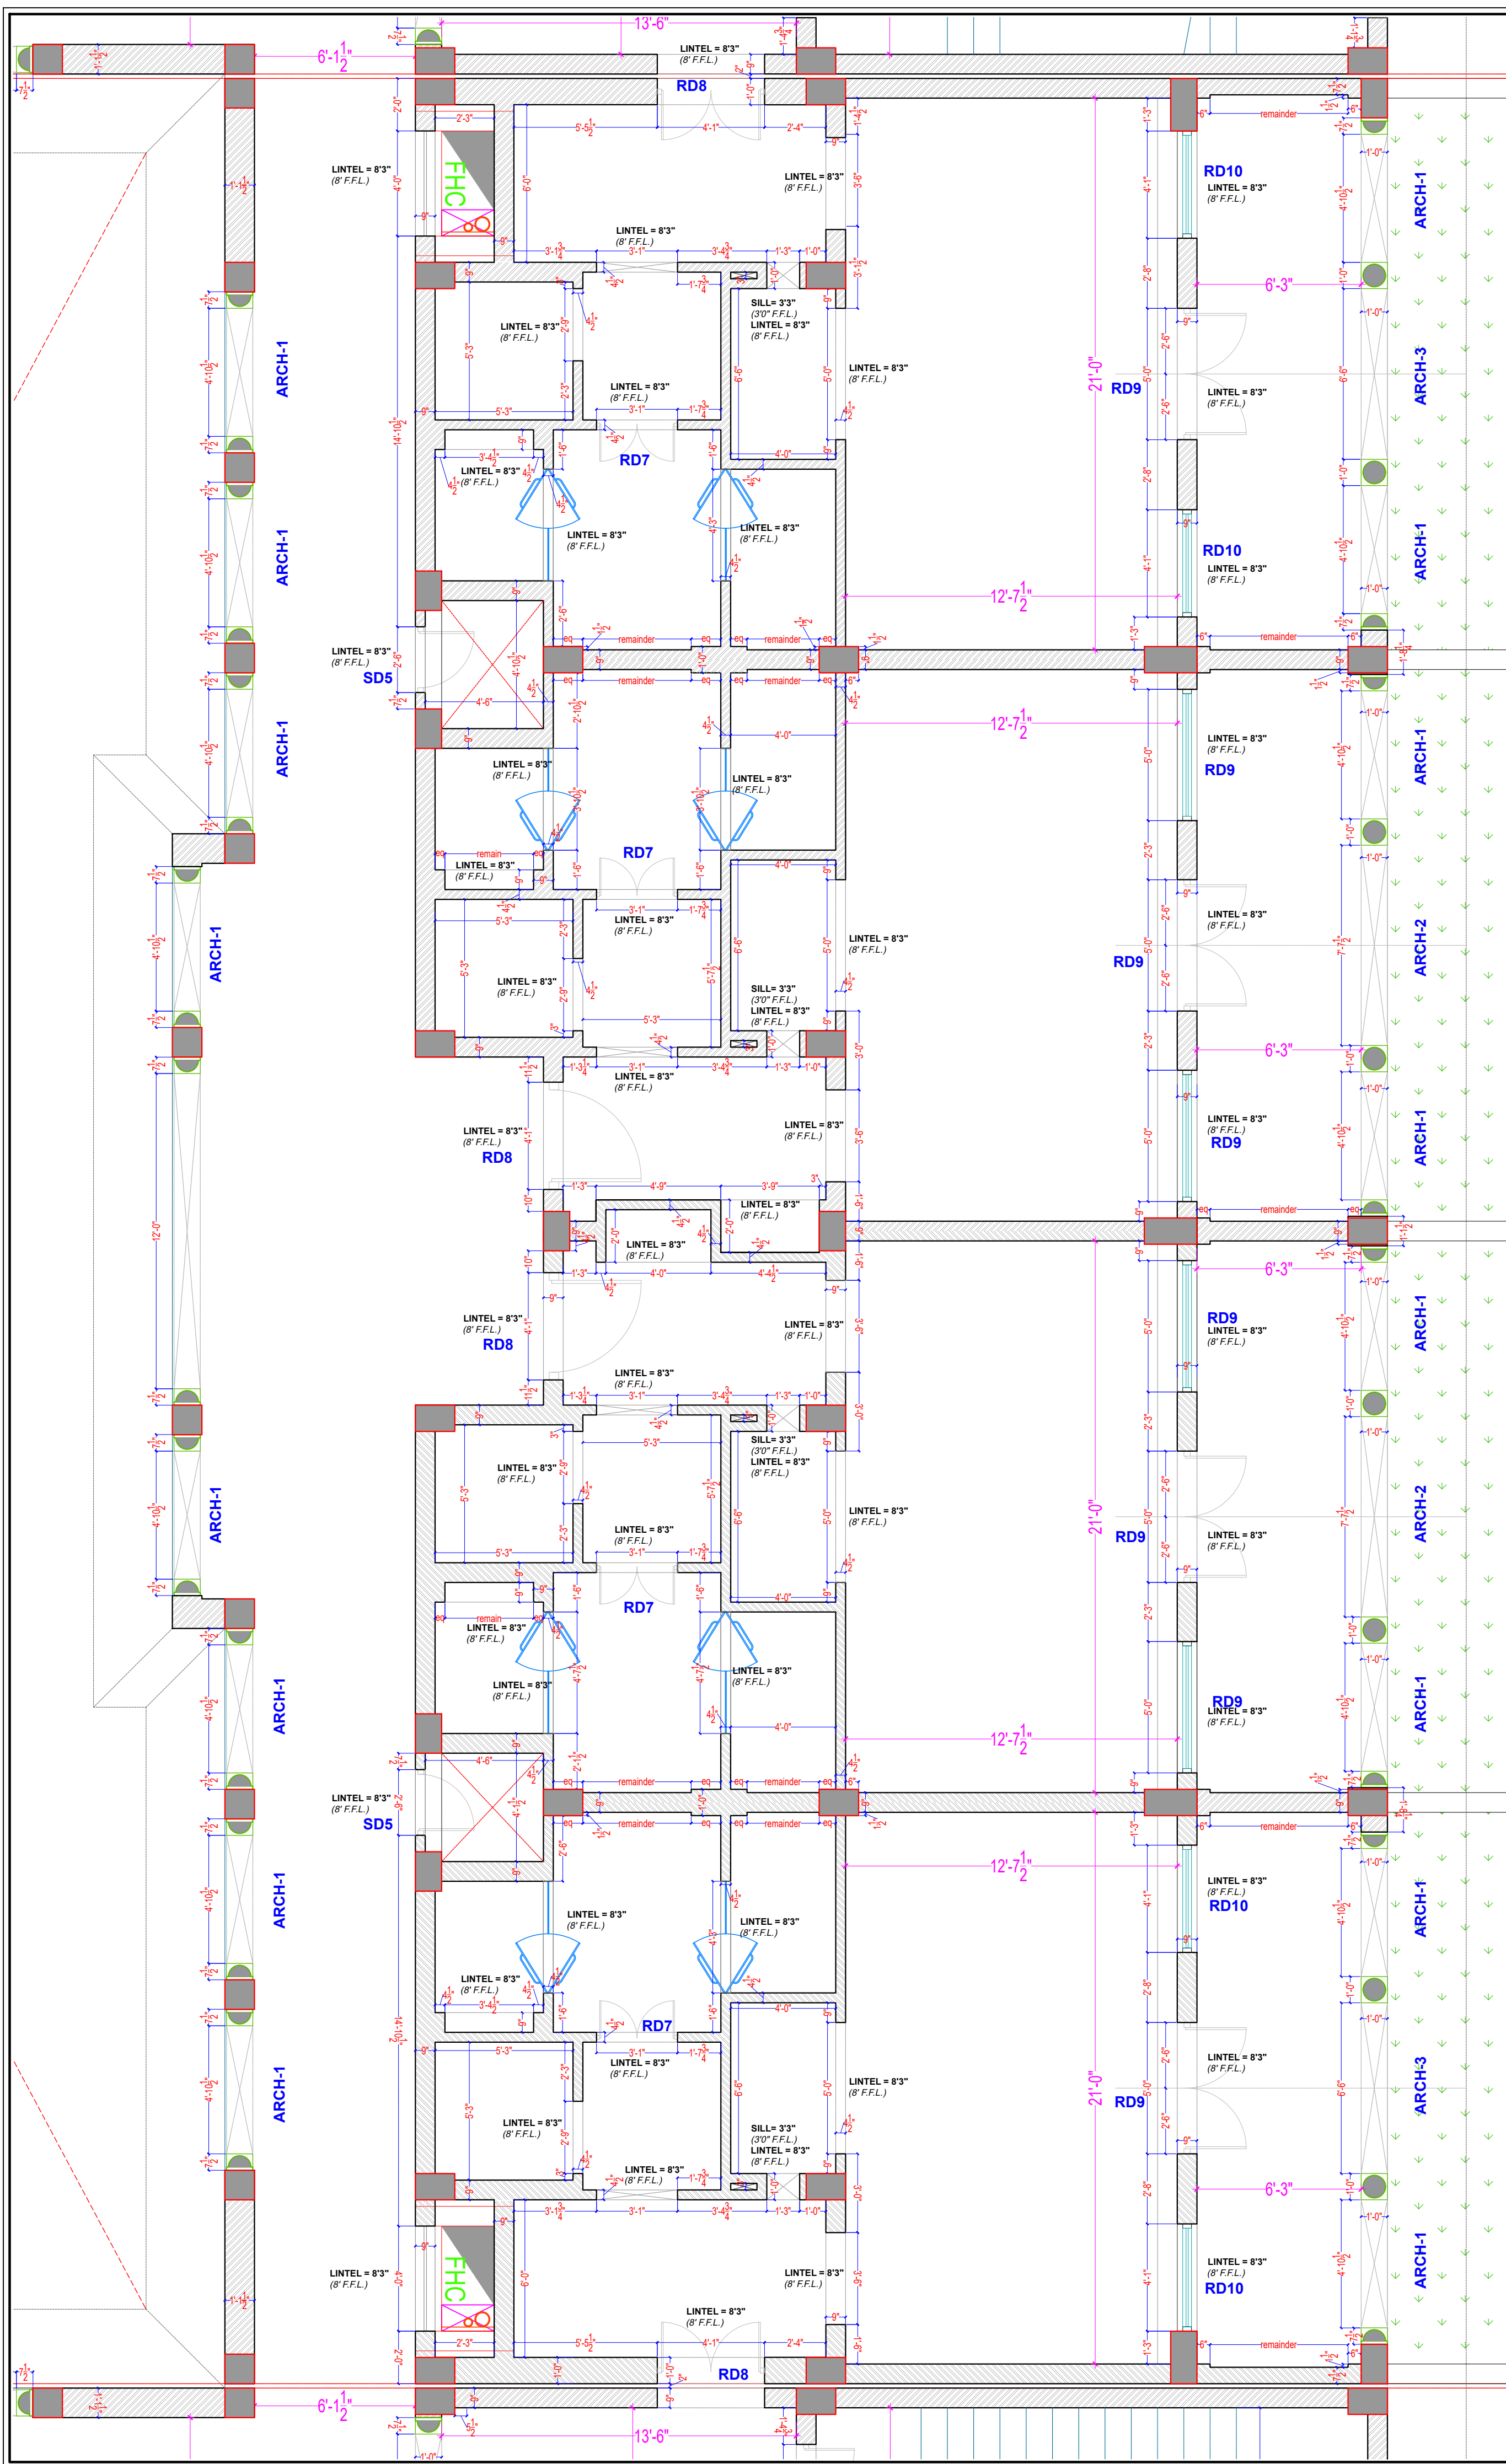

ARCHITECT:

RAVI KUMAR GUPTA
CA/83/7739
L-1, KRISHNA MARG, C- SCHEME,
JAIPUR (302001), RAJASTHAN.
PH.0141-2360825 E-Mail-ravigupta_15@yahoo.com

DRAWING TITLE:

**WALL WORKING
PART-2 GROUND FL.**

PROJECT:

DRAWN BY:	NORTH:	DATE:
NAMAN		18-09-23
CHECKED BY:	DRAWING NO.:	SCALE:
NEERAV GUPTA	01	N.T.S.

NOTES:

THE COPYRIGHT AND PROPERTY OF THIS DESIGN AND DRAWING BELONGS TO RAVI KUMAR GUPTA. IT MUST NOT BE COPIED OR REPRODUCED IN ANY MANNER WITHOUT THEIR WRITTEN CONSENT. A LEGAL ACTION AS PER LAW MAY BE INITIATED AGAINST THE OFFENDER.

02

STRUCTURE CO. :

SANRACHANA