


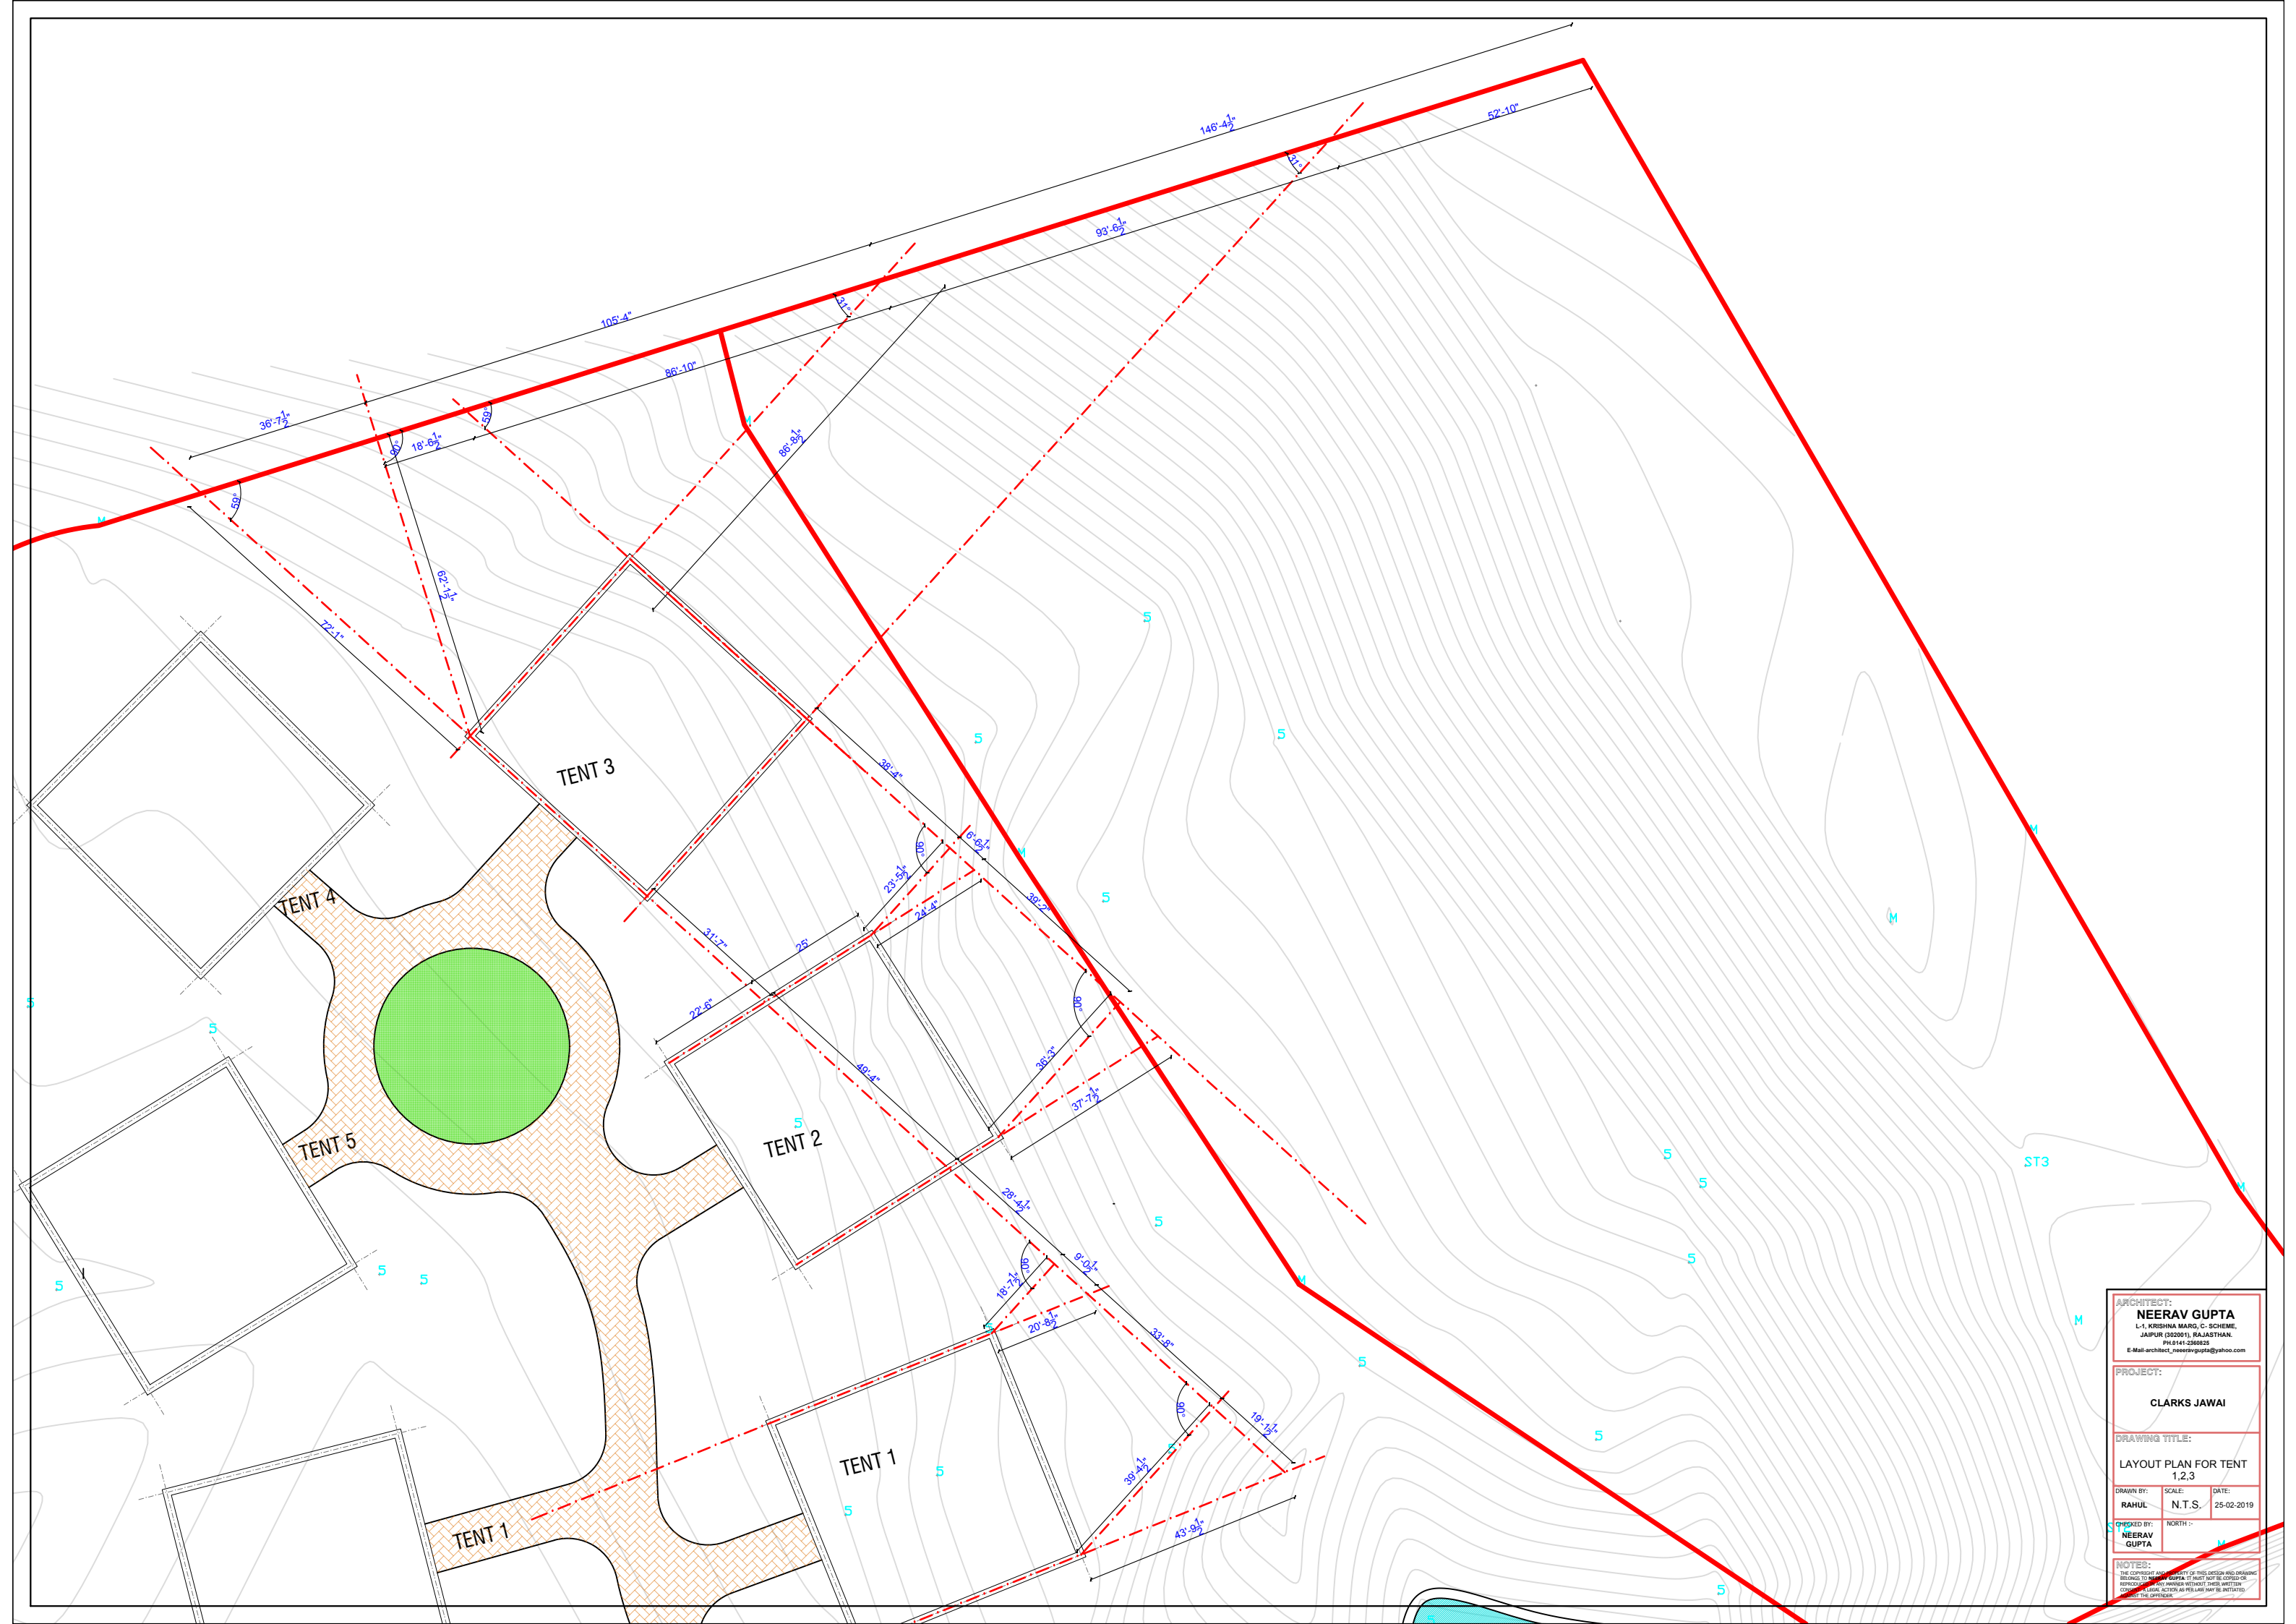

ARCHITECT: NEERAV GUPTA L-1, KRISHNA MARG, C-SCHEME, JAIPUR (302001), RAJASTHAN. PH:0141-2368025 E-Mail:architect_neeravgupta@yahoo.com		
PROJECT: CLARKS JAWAI		
DRAWING TITLE: LAYOUT PLAN FOR TENT 1,2,3		
DRAWN BY: RAHUL	SCALE: N.T.S.	DATE: 25-02-2019
CHECKED BY: NEERAV GUPTA	NORTH :-	
NOTES: - THE COPYRIGHT AND PROPRIETY OF THIS DESIGN AND DRAWING BELONGS TO NEERAV GUPTA. IT MUST NOT BE COPIED OR REPRODUCED IN ANY MANNER WITHOUT THEIR WRITTEN CONSENT. LEGAL ACTION AS PER LAW MAY BE INITIATED AGAINST THE OFFENDERS.		