


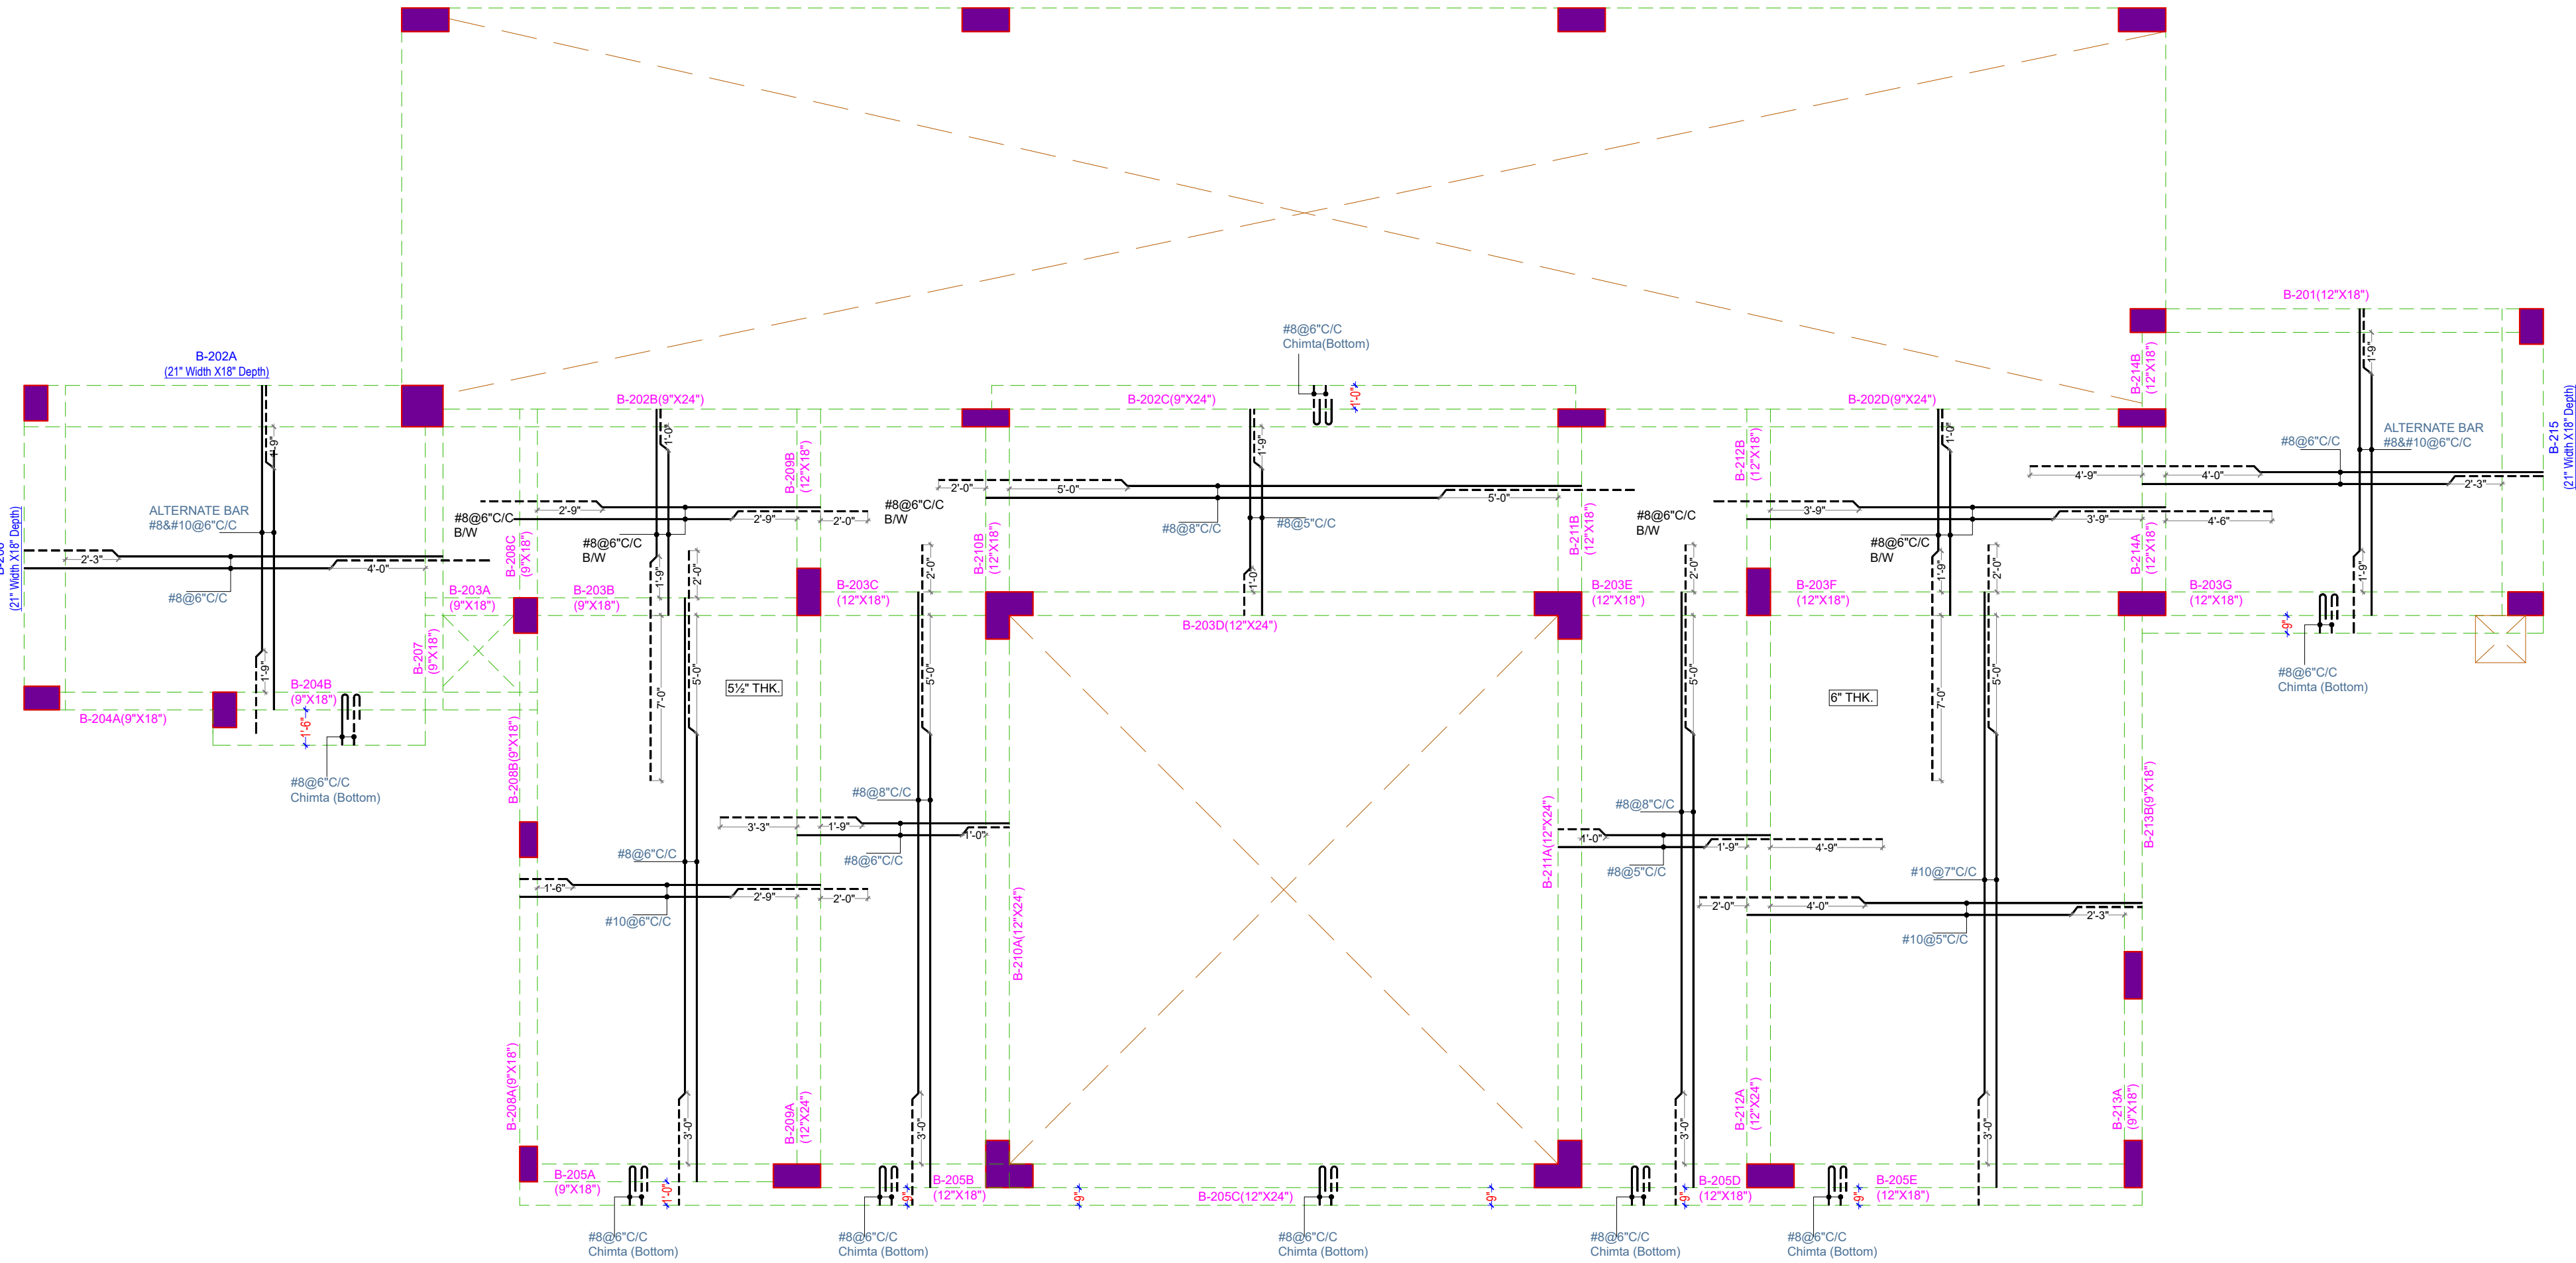

SLAB THICKNESS 5" THK UNLESS MENTIONED OTHERWISE **LVL+36'-0"**

ARCHITECT:
RAVI KUMAR GUPTA
CA/83/7739
L-1, KRISHNA MARG, C- SCHEME,
JAIPUR (302001), RAJASTHAN.
PH.0141-2360825 E-Mail-ravigupta_15@yahoo.com

PROJECT:
RESIDENCE

STRUCTURE CONS.
SANRACHNA

DRAWING TITLE:
FIRST FLOOR ROOF-A

DRAWN BY:	SCALE:	DATE:
		06.05.2023
CHECKED BY:	DRAWING NO.:	NORTH
	04	

NOTES:
THE COPYRIGHT AND PROPERTY OF THIS DESIGN AND DRAWING
BELONGS TO **RAVI KUMAR GUPTA**. IT MUST NOT BE COPIED OR
REPRODUCED IN ANY MANNER WITHOUT THEIR WRITTEN
CONSENT. A LEGAL ACTION AS PER LAW MAY BE INITIATED
AGAINST THE OFFENDER.

OWNER:
ASTRAL