



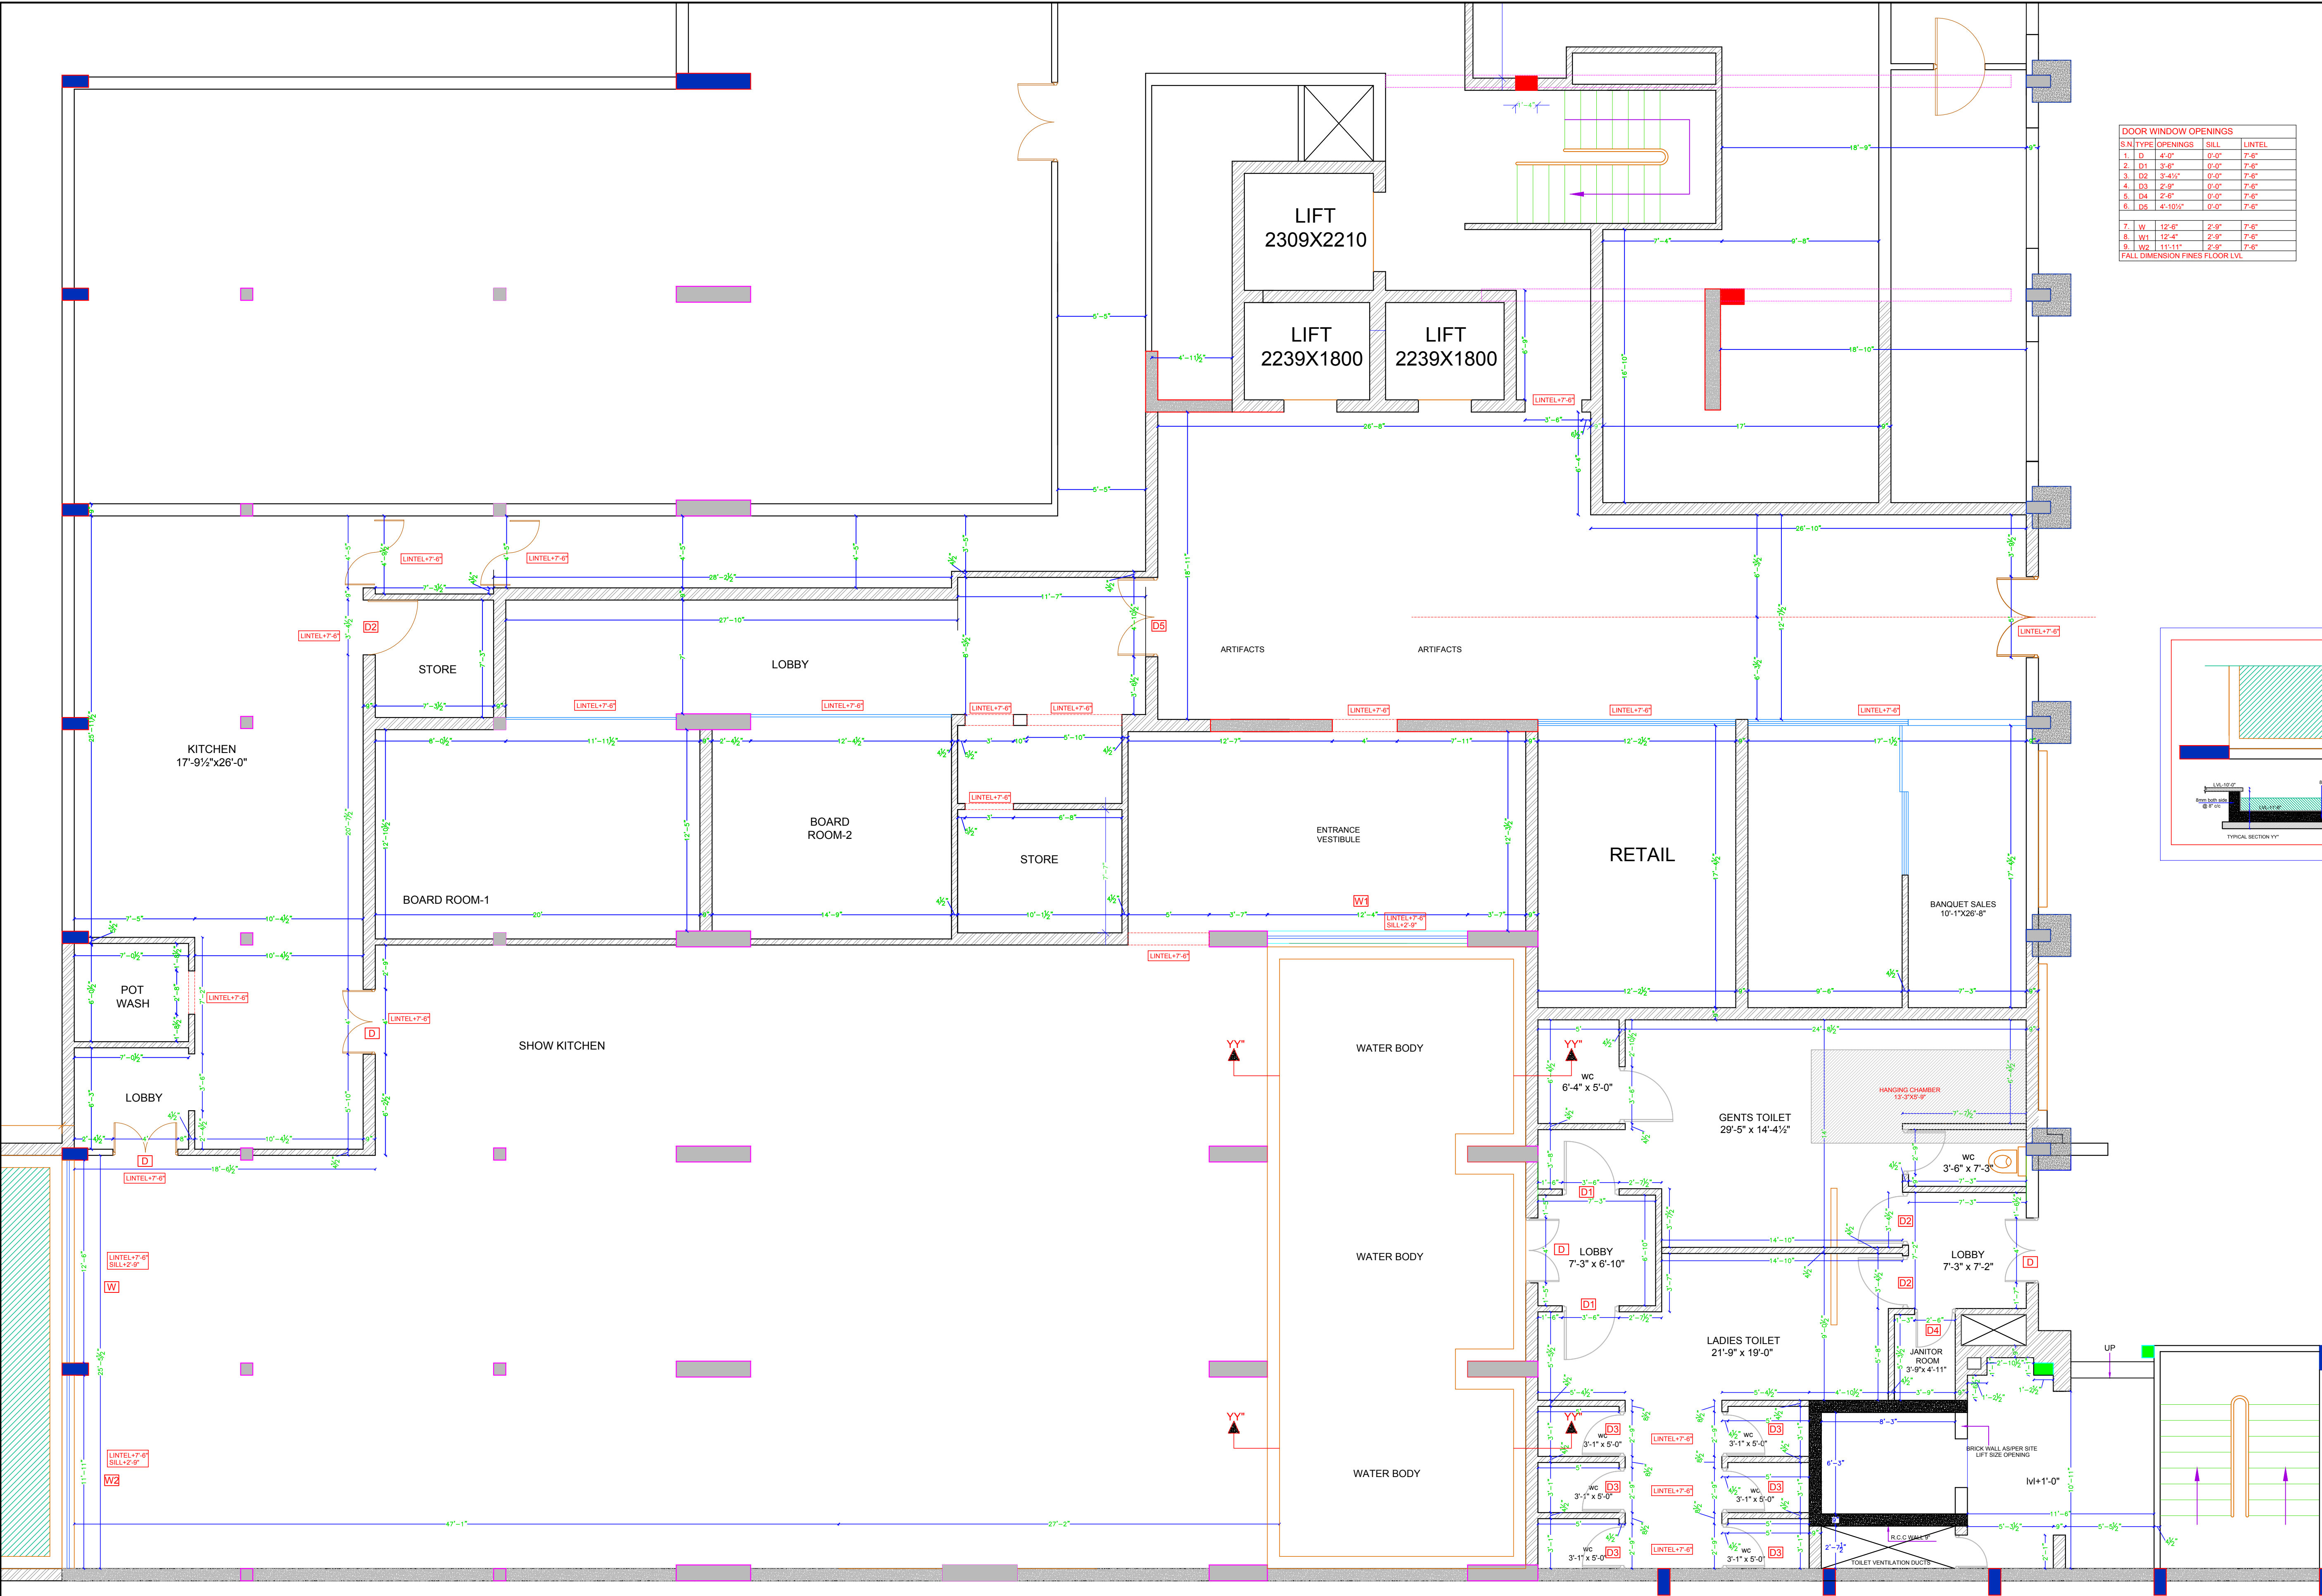

DOOR WINDOW OPENINGS			
S.N	TYPE	OPENINGS	
1.	D	4'-0"	7'-8"
2.	D1	3'-6"	7'-8"
3.	D2	3'-4 1/2"	7'-8"
4.	D3	2'-9"	7'-8"
5.	D4	2'-6"	7'-8"
6.	D5	4'-10 1/2"	7'-8"
7.	W	12'-6"	7'-8"
8.	W1	12'-4"	7'-8"
9.	W2	11'-11"	7'-8"
FALL DIMENSION FINES FLOOR LVL			

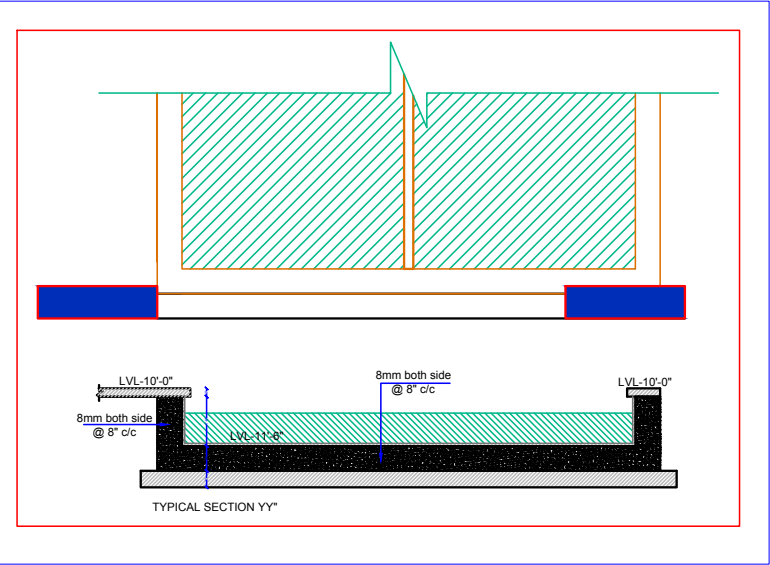

ARCHITECT:
NEERAV GUPTA
L-1, KRISHNA MARG, C- SCHEME,
JAIPUR (302001), RAJASTHAN.
PH:9141-2360825
E-Mail:architect_neeravgupta@yahoo.com

PROJECT:
CLARKS

DRAWING TITLE:
**REVISED BASEMENT FLOOR
WORKING DRAWING**

DRAWN BY: **RAHUL** SCALE: **N.T.S.** DATE: **30-01-2019**

CHECKED BY: **NEERAV GUPTA** SHEET NO: **C/AV/AR/WR/04**

NOTES:
THE COPYRIGHT AND PROPERTY OF THIS DESIGN AND DRAWING
BELONGS TO **NEERAV GUPTA**. IT MUST NOT BE COPIED OR
REPRODUCED IN ANY MANNER WITHOUT THEIR WRITTEN
CONSENT. A LEGAL ACTION AS PER LAW MAY BE INITIATED
AGAINST THE OFFENDER.