


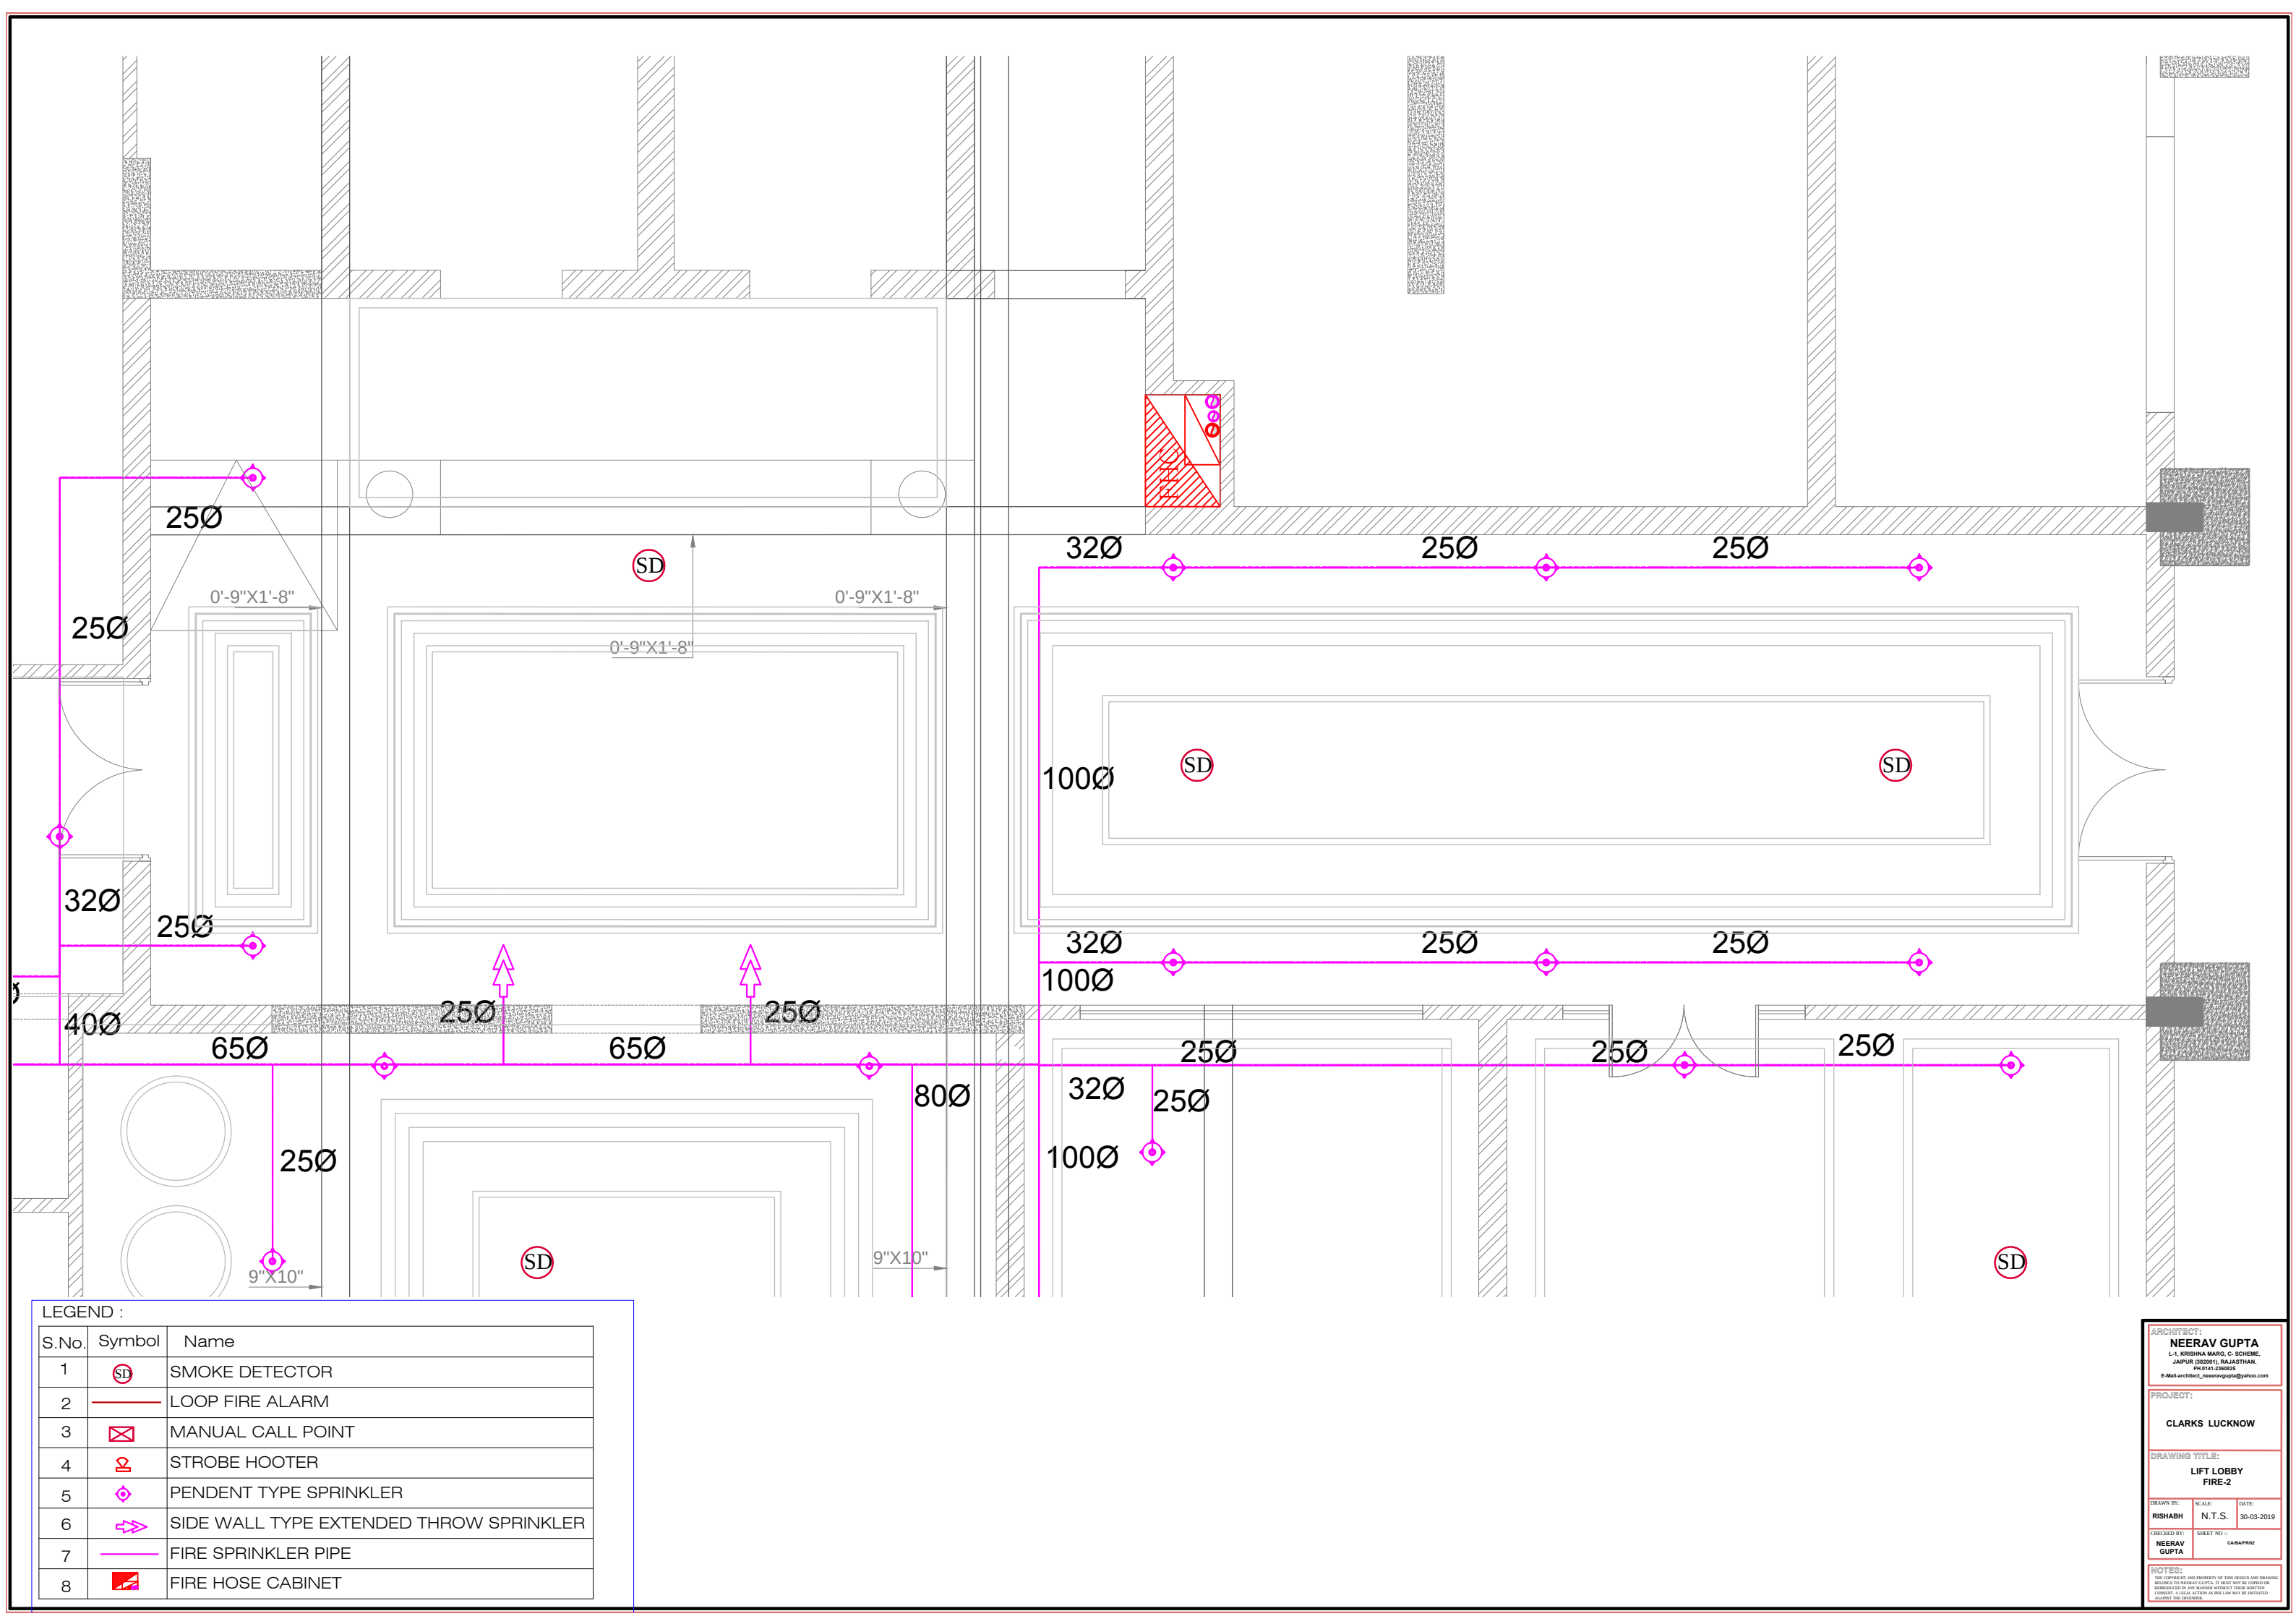

LEGEND :		
S.No.	Symbol	Name
1	SD	SMOKE DETECTOR
2	—	LOOP FIRE ALARM
3	⊠	MANUAL CALL POINT
4	⊠	STROBE HOOTER
5	◇	PENDENT TYPE SPRINKLER
6	⇨	SIDE WALL TYPE EXTENDED THROW SPRINKLER
7	—	FIRE SPRINKLER PIPE
8	⊠	FIRE HOSE CABINET

ARCHITECT:
NEERAV GUPTA
L-1, KRISHNA NAGAR, C/ SCHEME,
JAPPUR (202001), RAJASTHAN.
PH:9141-238823
E-Mail:architect_neeravgupta@yahoo.com

PROJECT:
CLARKS LUCKNOW

DRAWING TITLE:
**LIFT LOBBY
FIRE-2**

DRAWN BY:
RISHABH

CHECKED BY:
**NEERAV
GUPTA**

SCALE:
N.T.S.

DATE:
30-03-2019

SHEET NO :-
CARAFW02

NOTES:
THE COPYRIGHT AND PROPERTY OF THIS DESIGN AND DRAWING
BELONGS TO NEERAV GUPTA. IT MUST NOT BE COPIED OR
REPRODUCED IN ANY MANNER WITHOUT HIS WRITTEN
CONSENT. A LEGAL ACTION AS PER LAW MAY BE INITIATED
AGAINST THE VIOLATOR.