


PLEASE NOTE- UPVC WINDOW
DESIGN WILL BE AS PER DESIGN

LEGEND	
	1.5" STONE PATTI AS PER DESIGN
	SMOOTH FINE PLASTER
	EXPOSED STONE
	JHADU PLASTER
	STONE WALL
	BRICK WALL

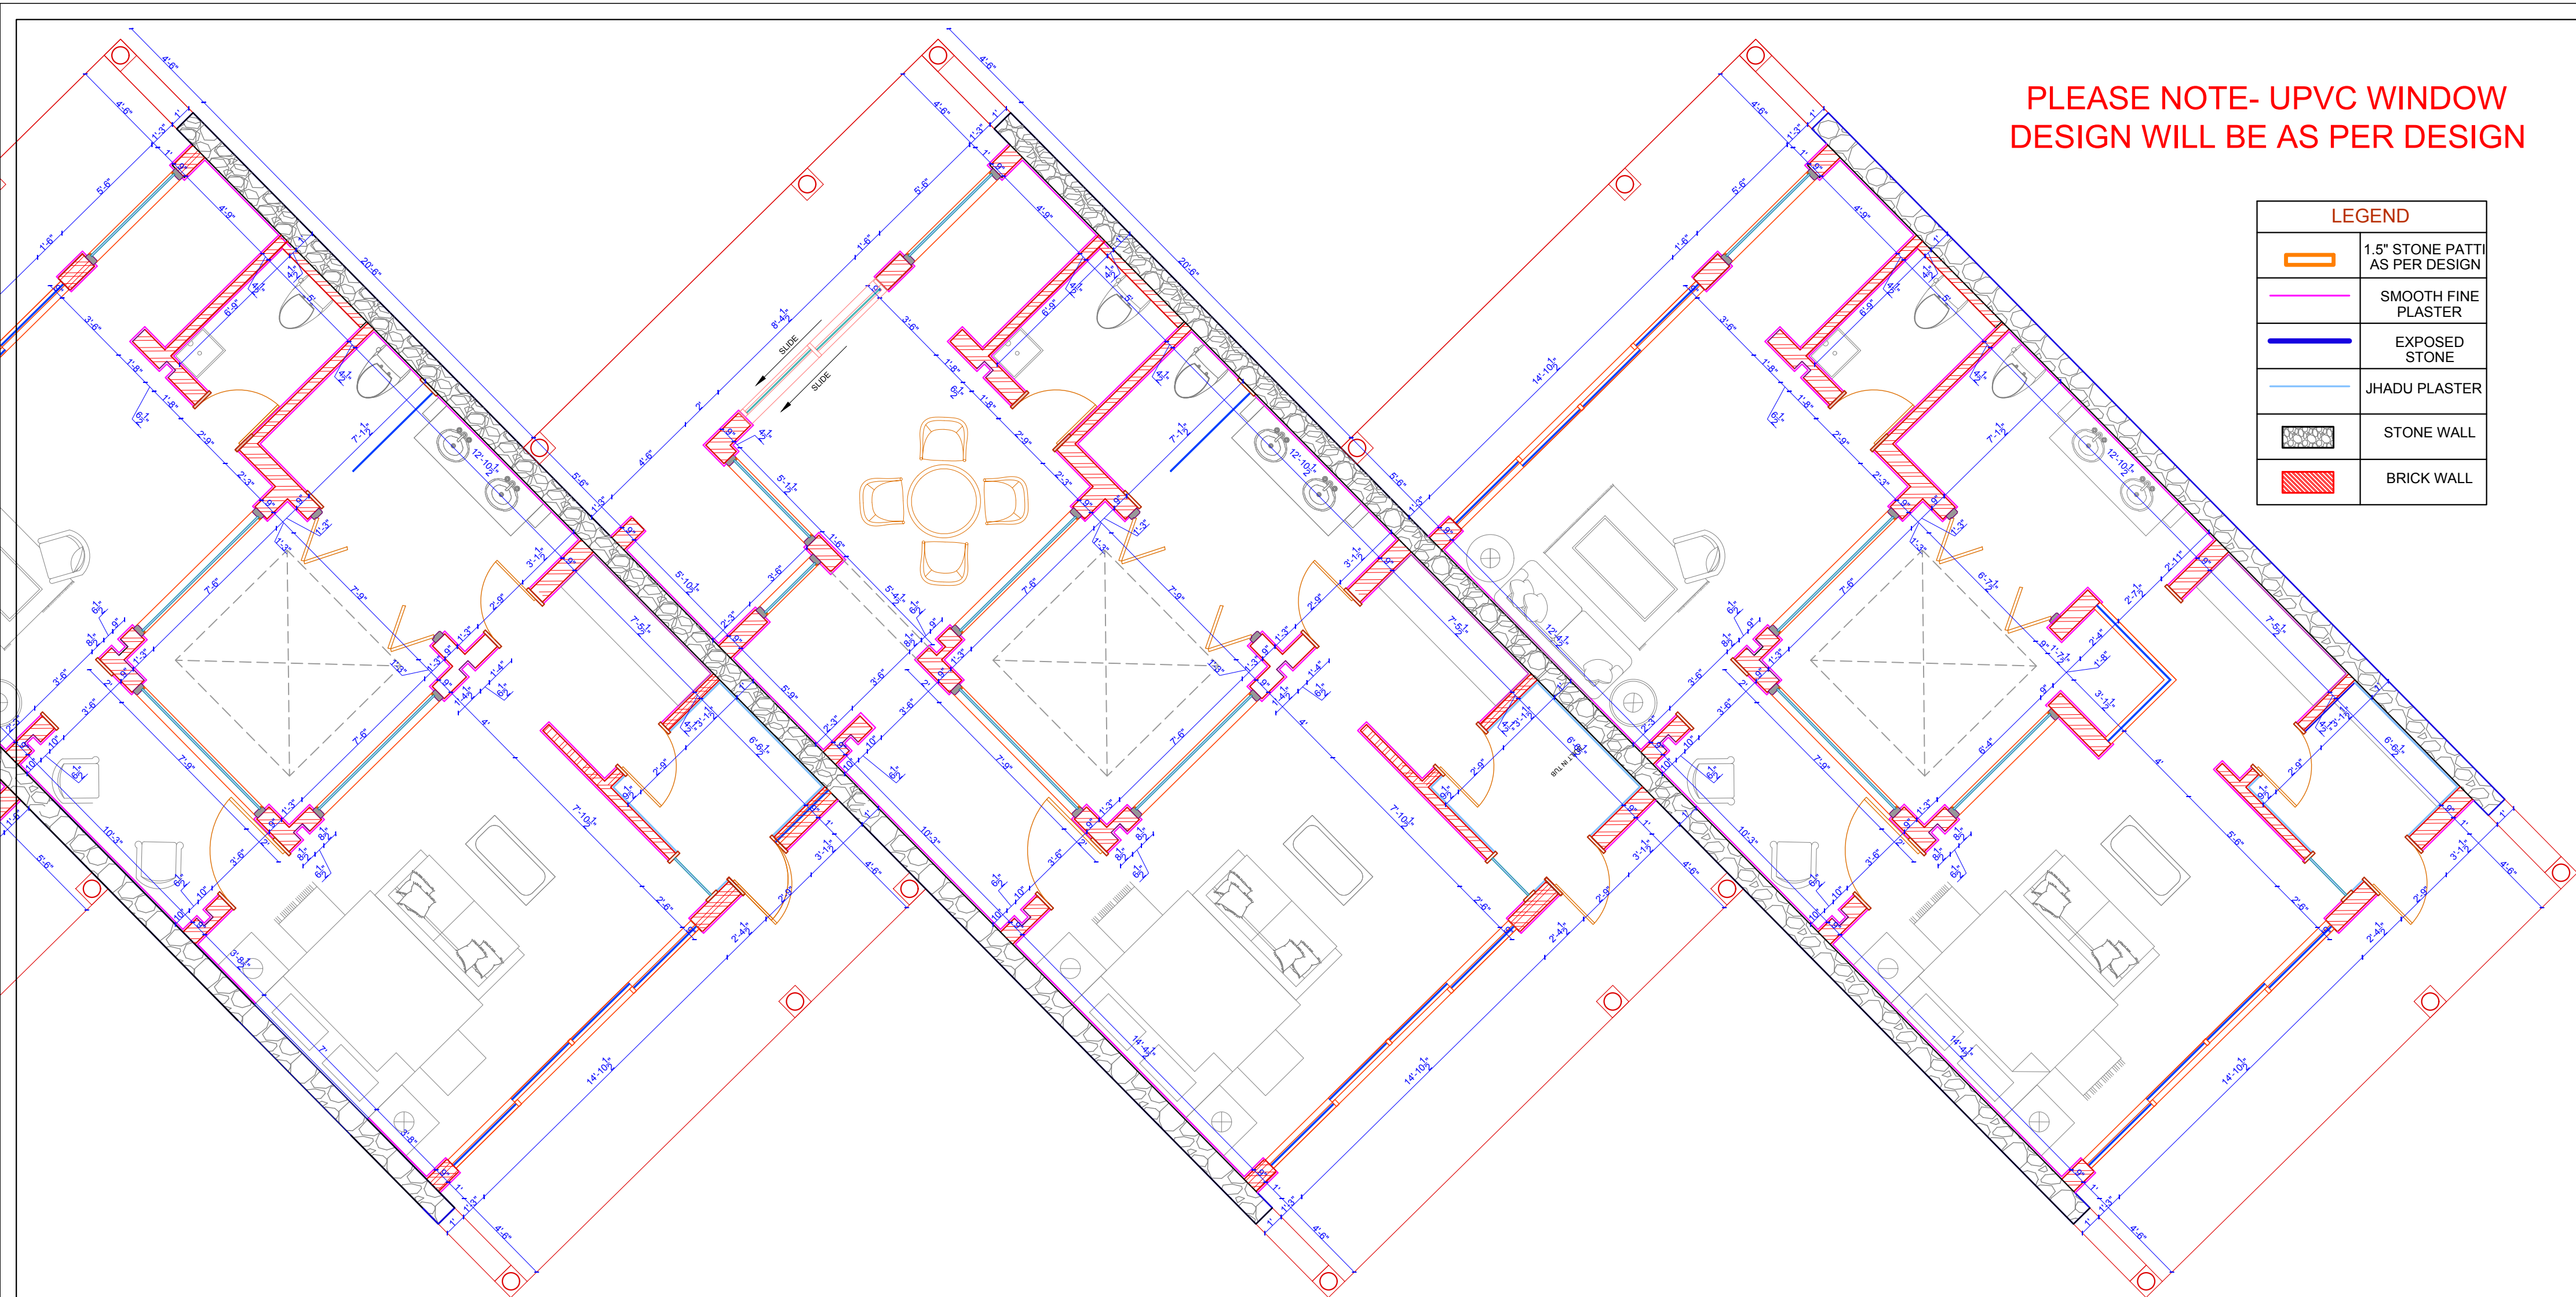

REMARKS:

NOTES:

- PLEASE DO NOT SCALE ANY DRAWING, ONLY WRITTEN DIMENSIONS ARE TO BE FOLLOWED.
- ALL SETTINGS OUT COLUMNS, WALLS, DIMENSION AND LEVELS SHALL BE READ IN CONJUNCTION
- WITH STRUCTURAL AND M&E DRAWINGS
- FOR ALL OPENINGS, CUTOUTS, DROPS, SUMPS, PITS, PLEASE REFER CONSULTANTS DRAWINGS TO BE CONFIRMED BY ARCHITECTS/ENGINEER INCHARGE

REVISION:

REV.	DATE	DESCRIPTION
1	07/01/2018	LINTEL LEVEL CHANGE AND SHIFTING OF POWDER ROOM WALL

PROJECT:

CLARK FARM HOUSE
KUKAS, JAIPUR

ARCHITECT:

RAVI KUMAR GUPTA
CA/83/7739
L-1, KRISHNA MARG, C-SCHEME,
JAIPUR (302001), RAJASTHAN.
PH.0141-2360825 E-Mail-ravigupta_15@yahoo.com

DRAWING TITLE:

**BLOCK 3
WORKING DWG
REVISION 01**

DRAWN
BY:
RISHABH

SCALE:
1:75

DATE:
25/06/2019

CHECKED
BY:
**RAVI K.
GUPTA**

NORTH:


DRAWING
NO.:
CC/FM/AR/06