


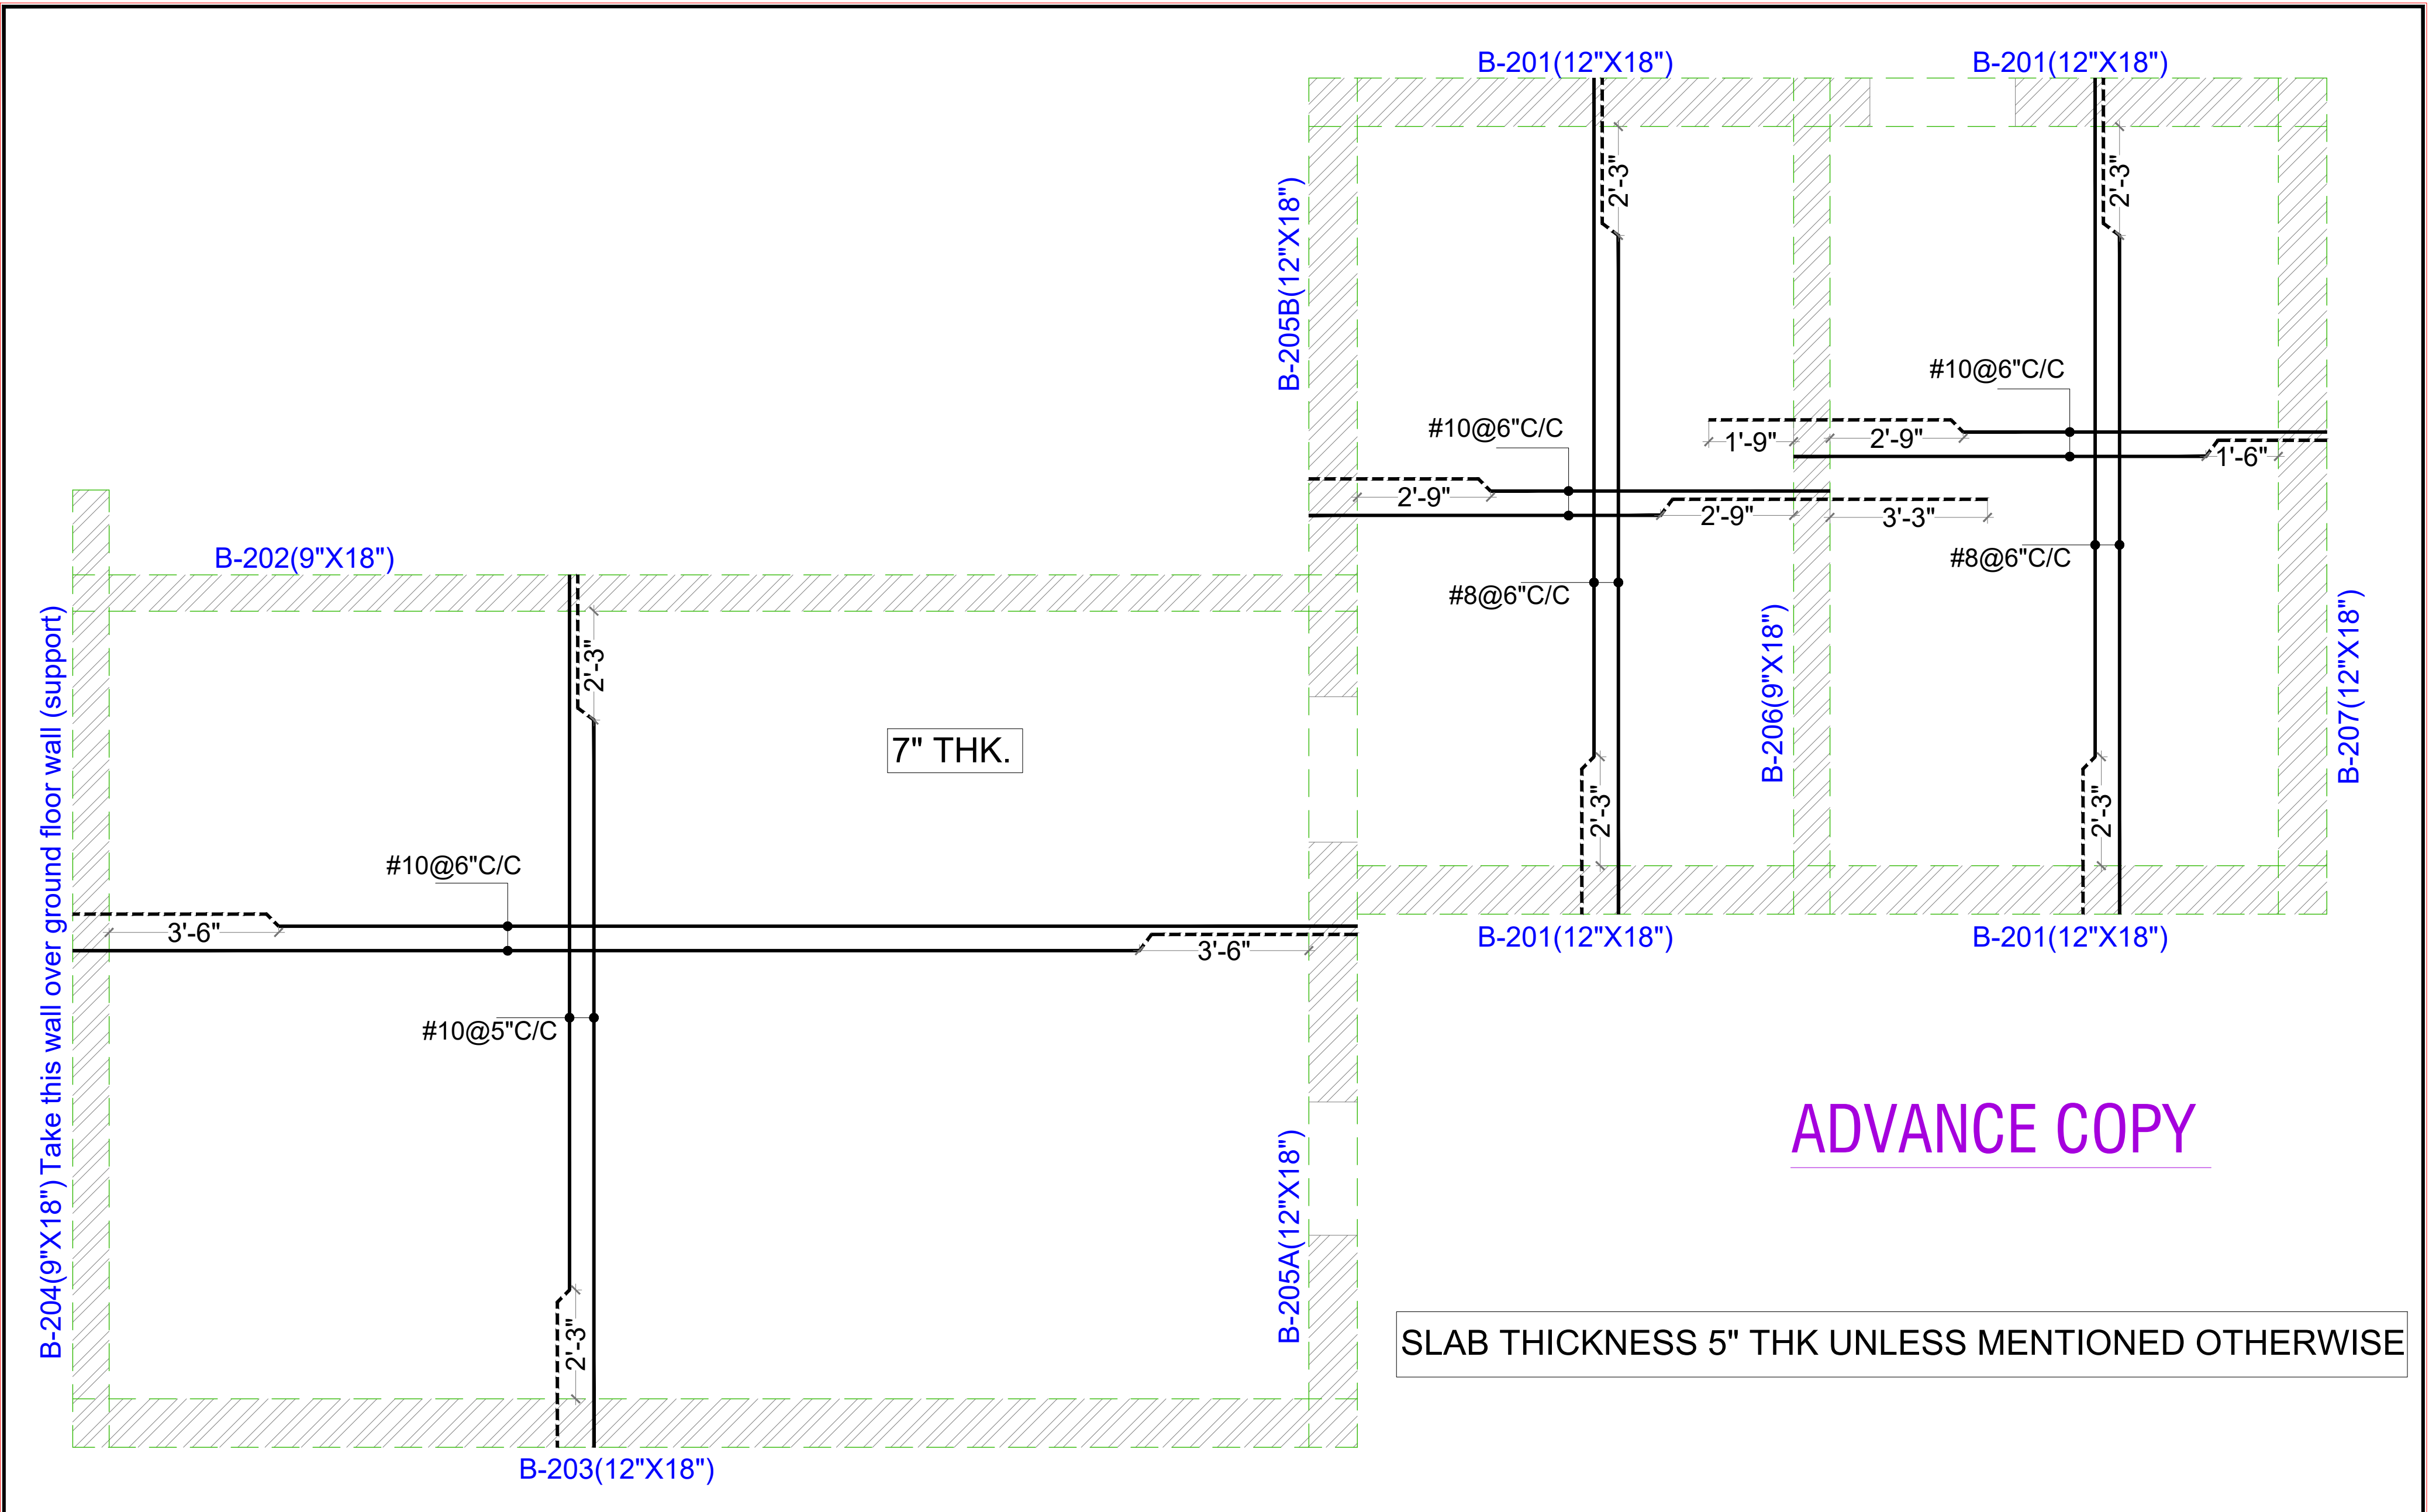

<table><tr><td>ISSUED TO</td><td>ISSUED TO</td><td>ISSUED TO</td><td>REVISION</td><td>DATE</td><td>REVISION</td></tr><tr><td></td><td></td><td></td><td></td><td></td><td></td></tr><tr><td></td><td></td><td></td><td></td><td></td><td></td></tr><tr><td></td><td></td><td></td><td></td><td></td><td></td></tr></table>							ISSUED TO	ISSUED TO	ISSUED TO	REVISION	DATE	REVISION																			<table><tr><td>FILE LOCATION</td></tr><tr><td></td></tr><tr><td></td></tr><tr><td></td></tr><tr><td></td></tr></table>	FILE LOCATION					<table><tr><td>PROJECT:</td><td>CLARK JAWAI KOTHAR, PALI</td></tr><tr><td>DRAWING TITLE:</td><td>FIRST FLOOR ROOF&BEAM DETAIL</td></tr></table>	PROJECT:	CLARK JAWAI KOTHAR, PALI	DRAWING TITLE:	FIRST FLOOR ROOF&BEAM DETAIL	<table><tr><td>ARCHITECTS:-</td><td>NEERAV GUPTA</td></tr><tr><td>STRUCTURAL CONS.</td><td>SANRACHNA S-41 AMBA BARUJAIPUR PH:91-9799496096 E-mail: sanrachna66@gmail.com</td></tr></table>	ARCHITECTS:-	NEERAV GUPTA	STRUCTURAL CONS.	SANRACHNA S-41 AMBA BARUJAIPUR PH:91-9799496096 E-mail: sanrachna66@gmail.com	<table><tr><td>CADD DEVELOPED:</td><td>DRAWING NO.</td><td>DATE:</td></tr><tr><td>SHIV</td><td></td><td>03/07/2019</td></tr><tr><td>SCALE</td><td></td><td></td></tr></table>	CADD DEVELOPED:	DRAWING NO.	DATE:	SHIV		03/07/2019	SCALE		
ISSUED TO	ISSUED TO	ISSUED TO	REVISION	DATE	REVISION	
FILE LOCATION	
PROJECT:	CLARK JAWAI KOTHAR, PALI	
DRAWING TITLE:	FIRST FLOOR ROOF&BEAM DETAIL	
ARCHITECTS:-	NEERAV GUPTA	
STRUCTURAL CONS.	SANRACHNA S-41 AMBA BARUJAIPUR PH:91-9799496096 E-mail: sanrachna66@gmail.com	
CADD DEVELOPED:	DRAWING NO.	DATE:	
SHIV		03/07/2019	
SCALE	

MARKS:

NOTES:
* PLEASE DO NOT SCALE ANY DRAWING, ONLY WRITTEN DIMENSIONS ARE TO BE FOLLOWED
* ALL SETTINGS OUT COLUMNS, WALLS, DIMENSION AND LEVELS SHALL BE READ IN CONDUCTION
* WITH STRUCTURAL AND MBE DRAWINGS
* FOR ALL OPENINGS, CUTOUTS, DROPS, SUMPS, PITTS, PLEASE REFER CONSULTANTS DRAWINGS TO BE CONFIRMED BY ARCHITECTS/ ENGINEER INCHARGE

REVISION:		
REV.	DATE	DESCRIPTION

PROJECT:

KOTHAR, PALI

ARCHITECT:

CLARK JAWAI NEERAV GUPTA
CA/2009/44766
L-1, KRISHNA MARG, C. SCHEME,
JAIPUR (302001), RAJASTHAN,
PH.0141-2360825 E-Mail-ravigupta_15@yahoo.com

DRAWING TITLE:
FIRST FLOOR ROOF&BEAM DETAIL

DRAWN BY:	SCALE:	DATE:
RISHABH	NTS	8/07/2019
CHECKED BY:	NORTH:	DRAWING NO.:
NEERAV	—	11